


N 1/2 26-38-19 Sht. No. 373

S 1/2 27-38-19 Sht. No. 376

S 1/2 25-38-19 Sht. No. 372

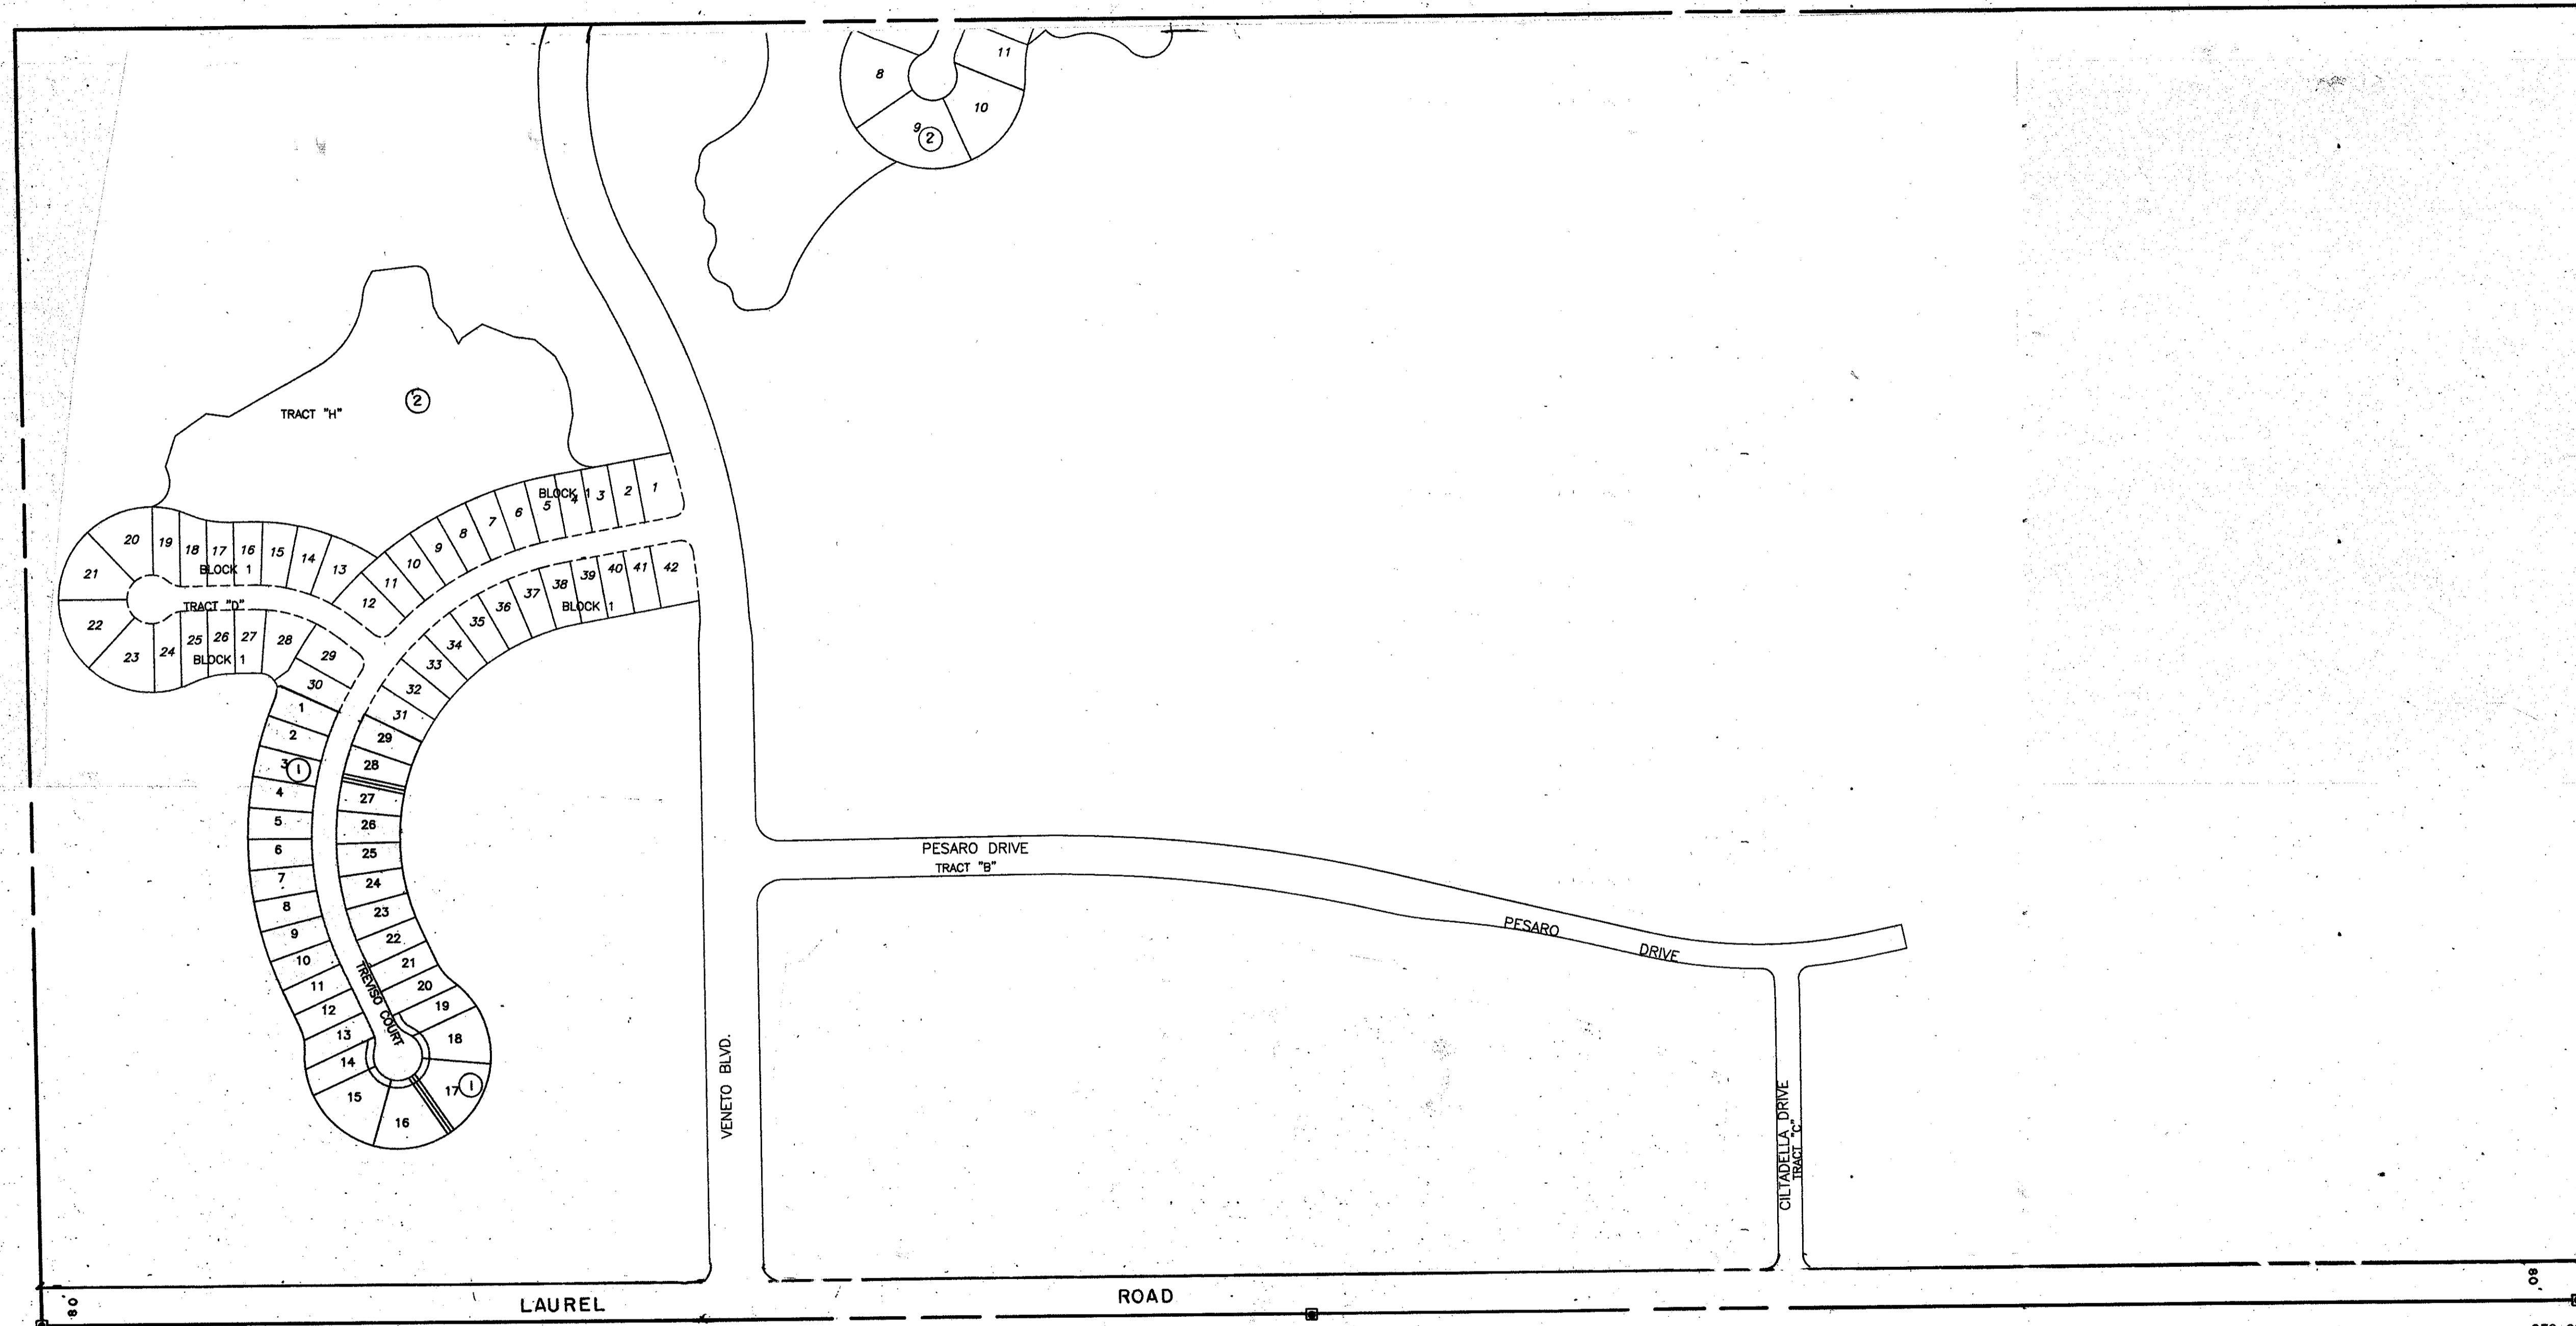

SEC. COR. 812

SEC. COR. 871
N 1/2 35-38-19 Sht. No. 391

SEC. COR. 929

- 1. VENETIAN GOLF AND RIVER CLUB, PHASE 2B PB43PG26
- 2. VENETIAN GOLF AND RIVER CLUB PB43PG15


- LEGEND:**
- County Section Corner Monument
County Bench Mark
 - Permanent Ref. Mon. for Subs.
 - ① Subdivision Index Number

REVISIONS	
DATE	DESCRIPTION
April, 1990	Drawn from USGS Maps
SEP. 1982	SECTION CORNERS - DNR'd

**SARASOTA COUNTY,
FLORIDA**

Scale: 1" = 200'
Date: April, 1980

S 1/2 SECTION 26
TWP. 38S., RGE. 19E.

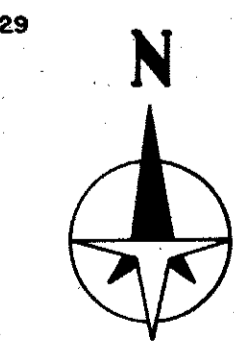

Sheet No.
374

DRAWING 44-411 18772