


S 1/2 25-38-19, Sht. No. 372

SEC. COR. 929

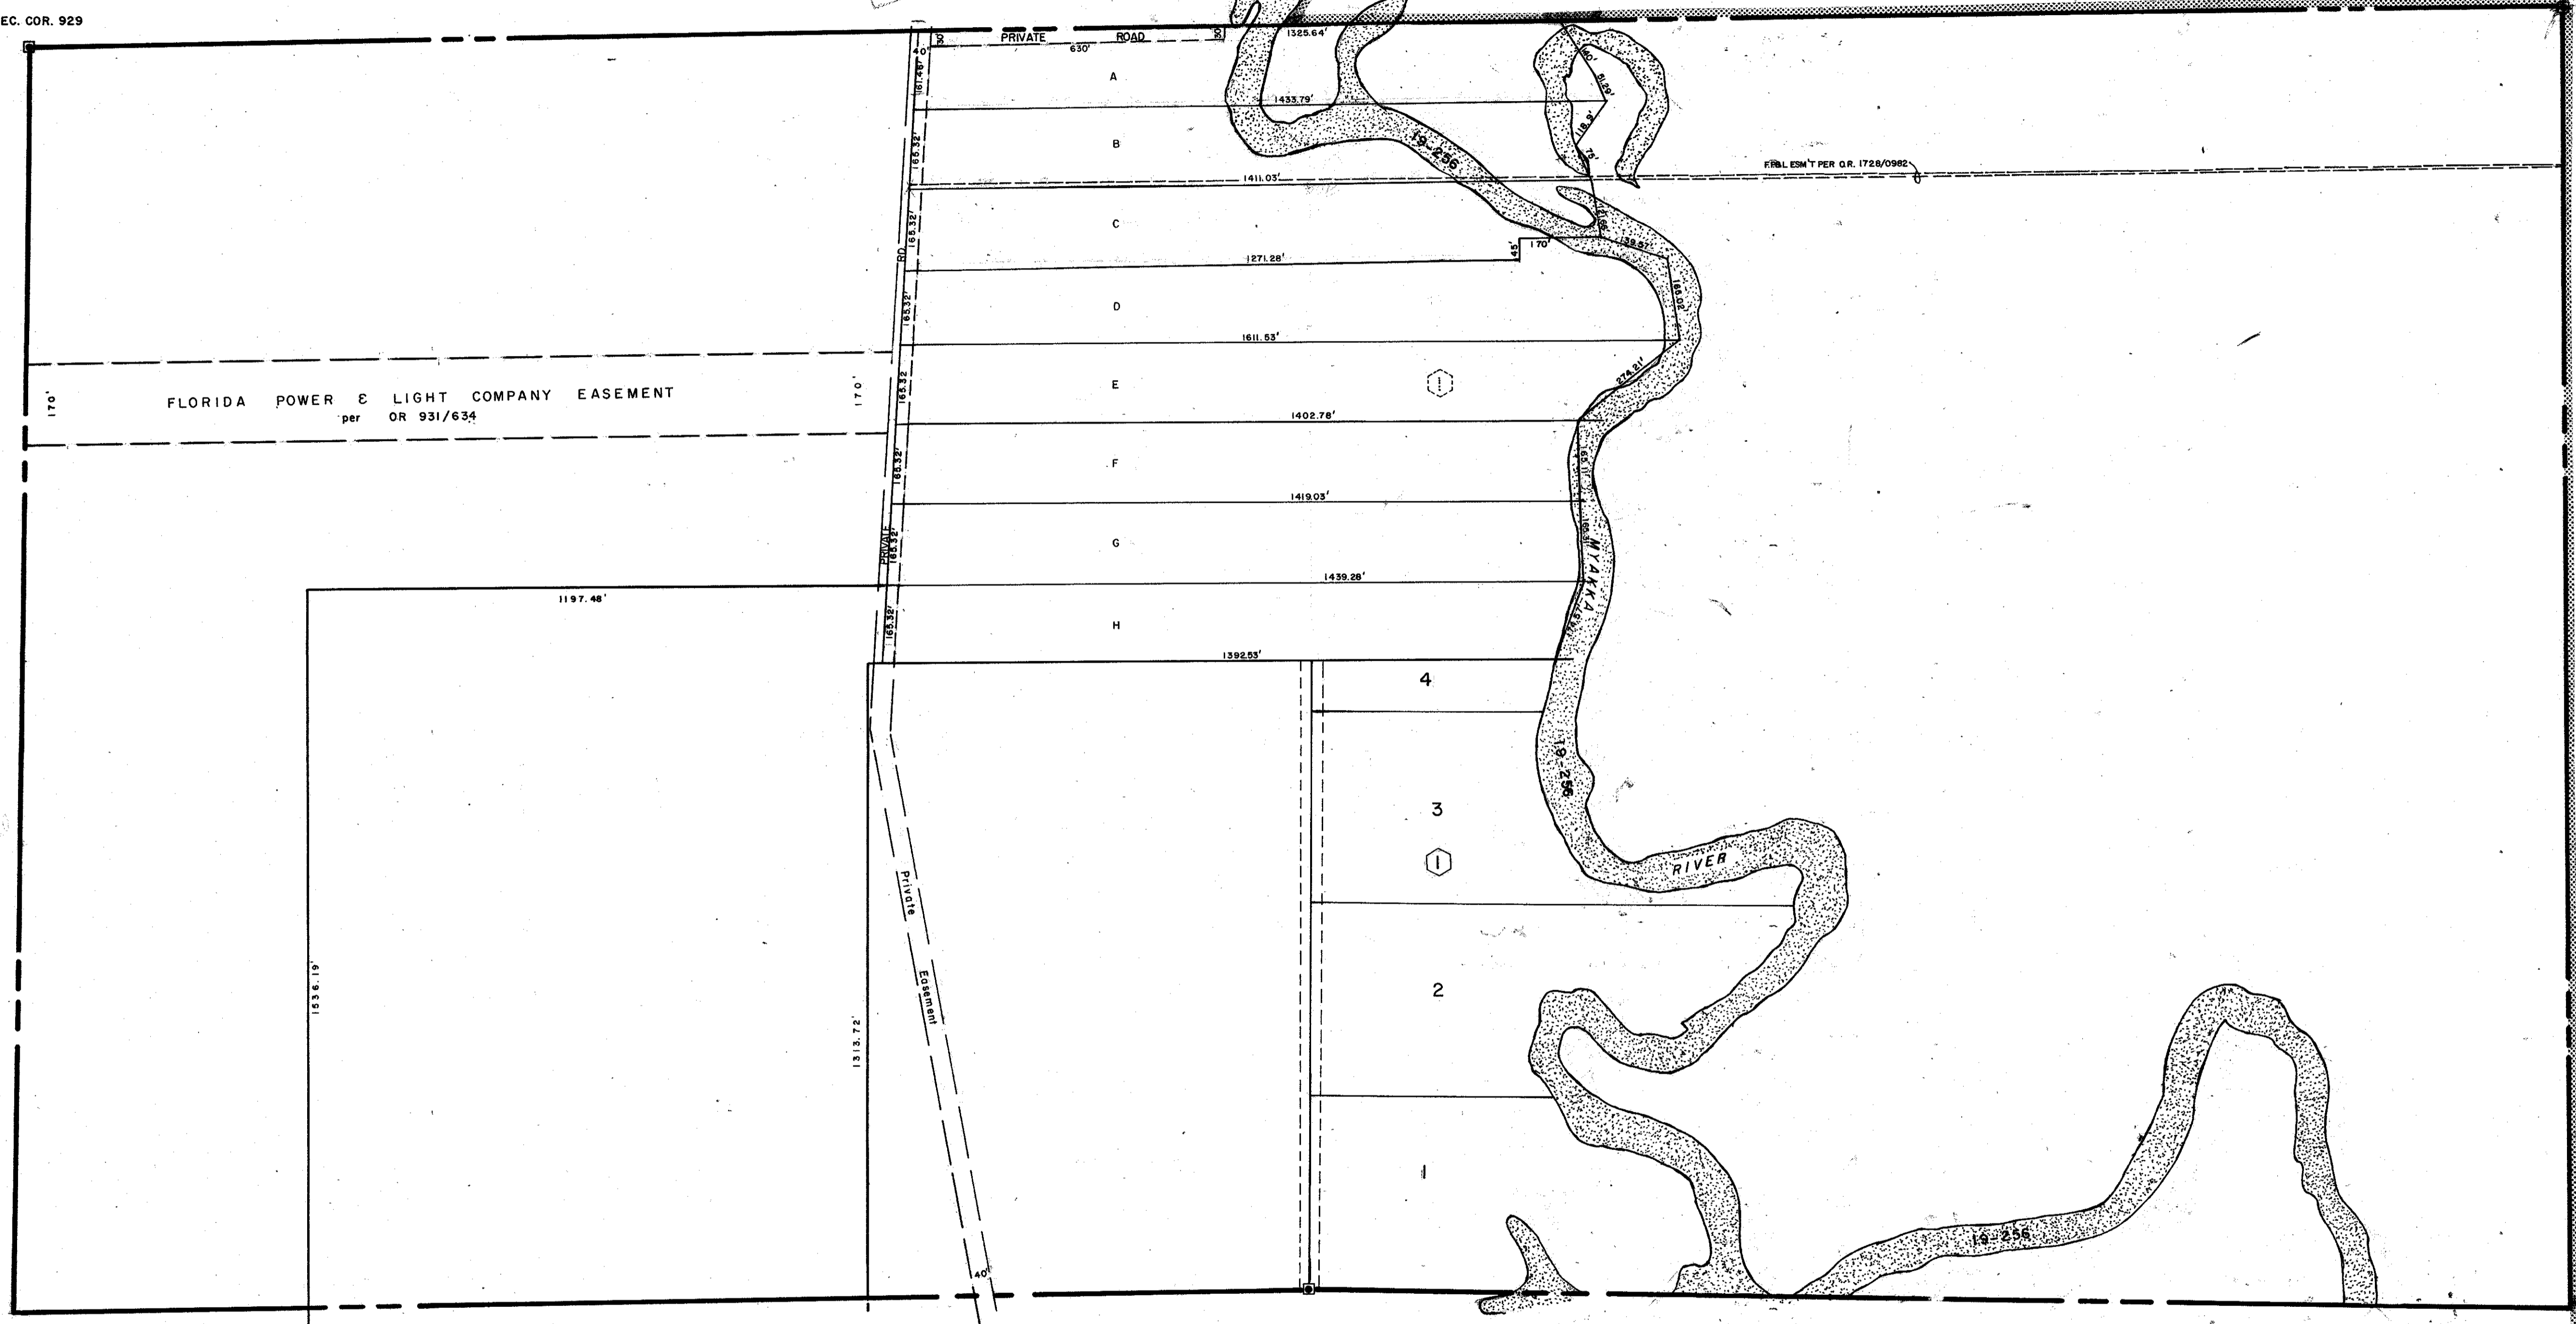

N 1/2 35-38-19, Sht. No. 391

N 1/2 31-38-20, Sht. No. 709

S 1/2 36-38-19, Sht. No. 394

SUBDIVISION INDEX
I. Non-Conf. Sub. D.B. 231/131


LEGEND

- Section Corner Monument
- Permanent Reference Monument
- Reference Point for Subdivisions
- ① Subdivision Index Number
- ⊖ Non-Conforming Sub.
- ▨ County Property

DATE	REVISIONS
Feb. 1976	Redrawn
Mar. 1976	Redefined Myakka River
DEC. 1981	F.P. & L. Easement per OR 931/634
Feb. 1982	Corrected McArthur Tract
OCT. 1984	ADDED PRAL. ESM'T PER O.R. 1726/0982
DEC. 1987	ADDED DRAINAGE DITCH NUMBERS

SARASOTA COUNTY, FLORIDA
 Scale: 1" = 200' Date: Feb., 1976
 Drawn By: J. M. M.

**N. 1/2 Section 36
 Twp. 38 S. - Rge. 19 E.**

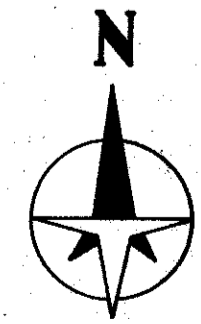

Sheet No.
393

BRUNING 44-511 16772