


SEC. COR. 933

S 1/2 1-39-19 SHT. NO. 396

SEC. COR. 1053

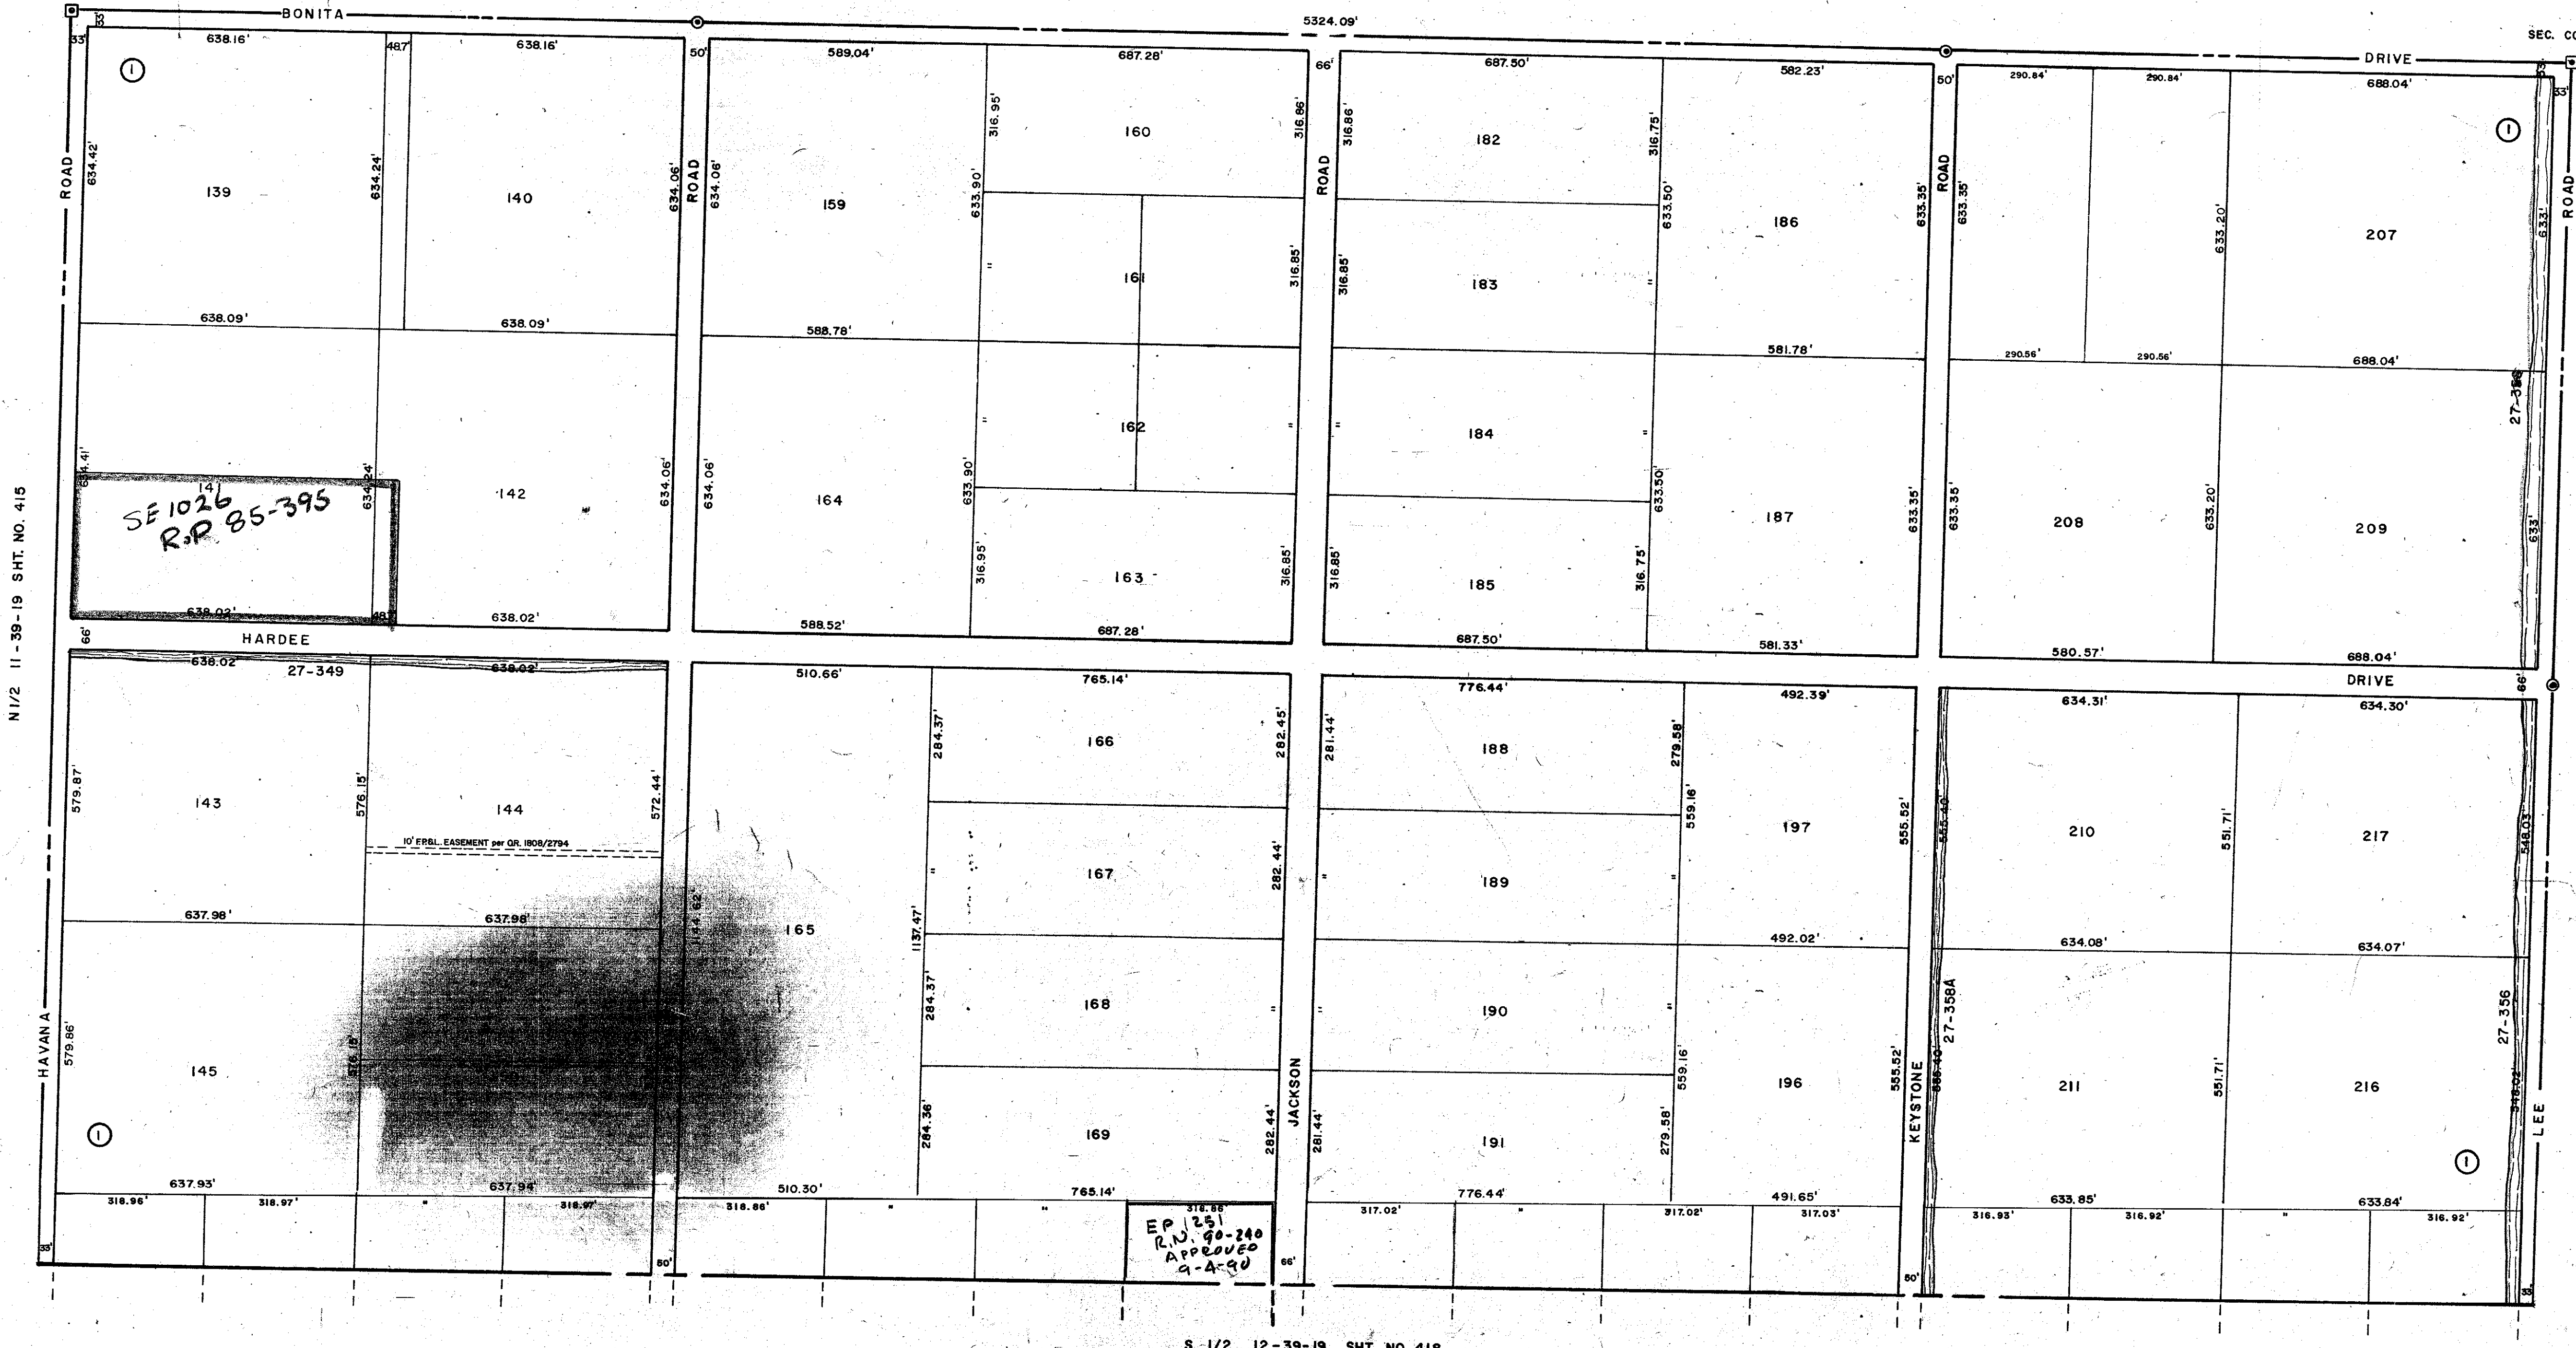

S 1/2 12-39-19 SHT. NO. 418

SUBDIVISION INDEX

No. Name
1. VENICE FARMS 2/179

LEGEND:

- Section Corner Monument
- Permanent Reference Monument
- Reference Point for Subdivisions
- Ⓛ Subdivision Index Number
- ▬ Drainage

DATE	DESCRIPTION
APR 1966	ADDED SECTION CORNERS
MAY 1966	ADDED SECTION CORNERS
JUN 1966	ADDED SECTION CORNERS - REVISION SECTION LINE
DEC 1966	ADDED 10' EASEMENT per OR 1808/2794
DEC 1982	ADDED DRAINAGE DITCHES & NUMBERS

SARASOTA COUNTY FLORIDA
SCALE: 1" = 200'
MAY 1966

N 1/2 SECTION 12
TWP. 39 S. RNG. 19 E.

SHT. NO.

417