


N 1/2 19-39-19 SHT. NO. 431

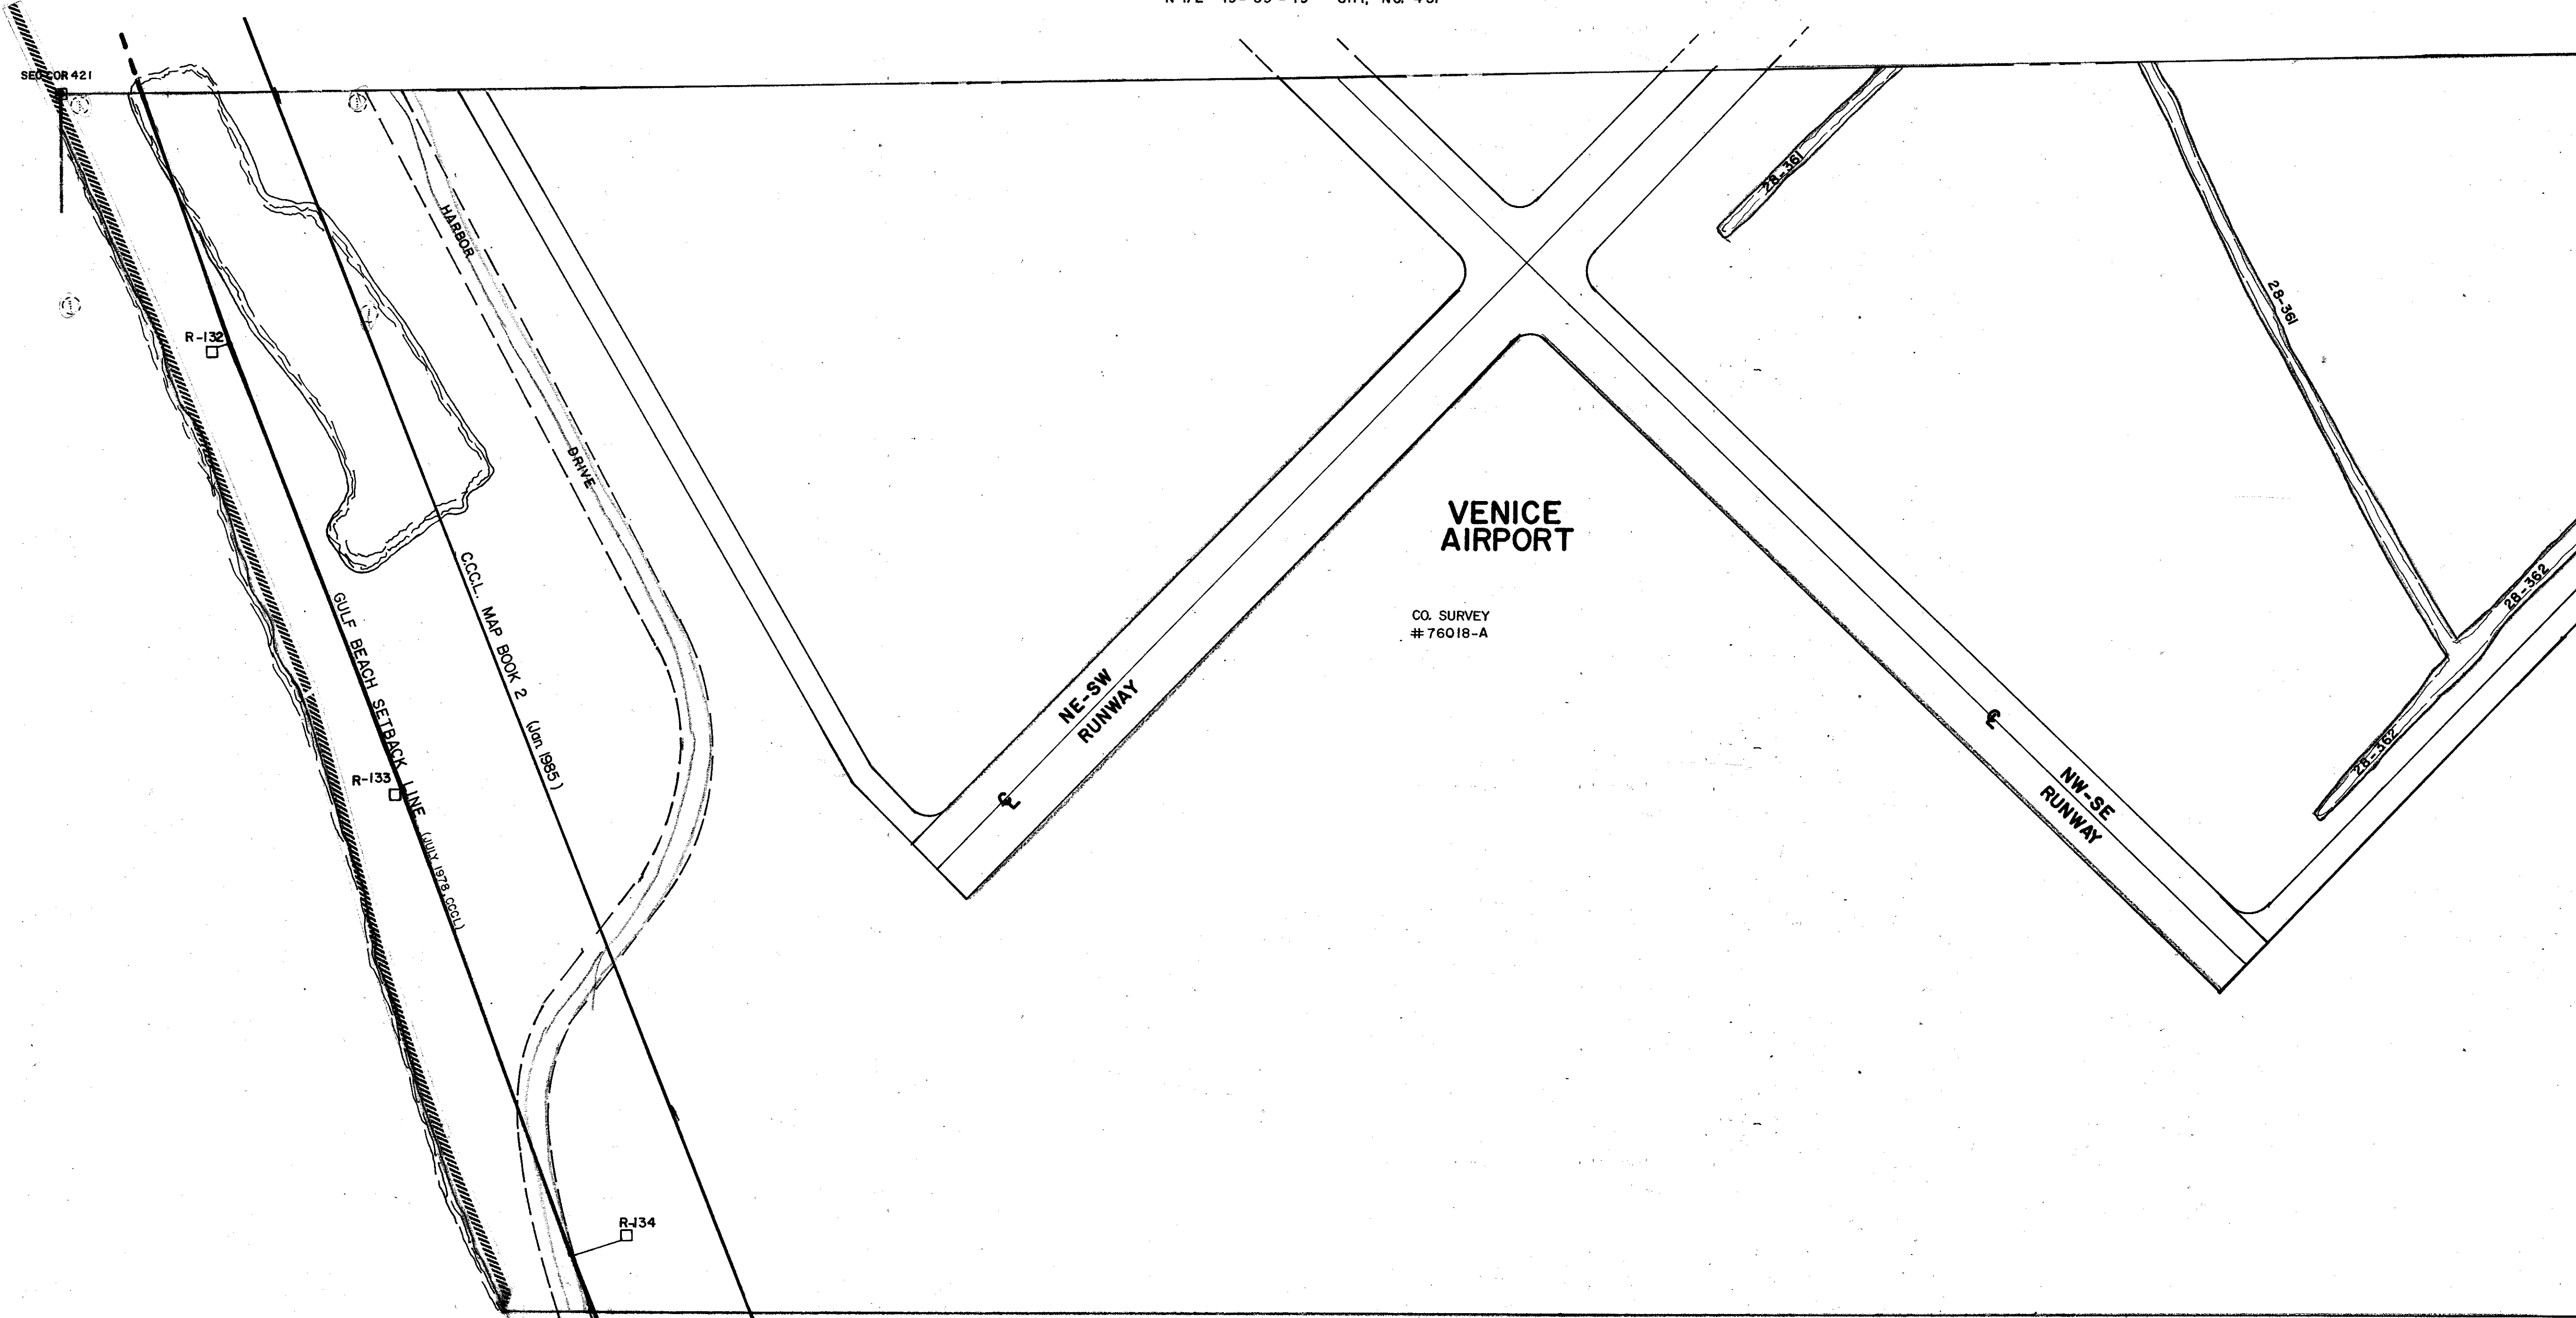


S 1/2 20-39-19 SHT. NO. 434

N 1/2 30-39-19 SHT. NO. 453

1. EDGEWATER ON THE GULF A/4

1. EDGEWATER ON THE GULF A/4

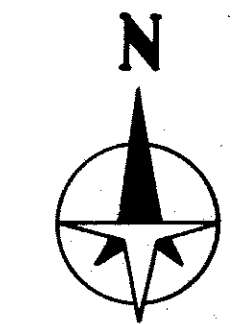

- LEGEND:**
- ☐ County Section Corner Monument
 - ⊕ County Bench Mark
 - Permanent Ref. Mon. for Subs.
 - ① Subdivision Index Number

REVISIONS	
DATE	DESCRIPTION
APR 1987	REDRAWN
DEC 1987	ADDED DRAINAGE DITCHES & NUMBERS
MAR. 1989	ADDED CCCL. MAP BOOK 2 JAN. 1985

SARASOTA COUNTY, FLORIDA

Scale: 1" = 200' Date: APR, 1987

Drawn By: RJJ

S 1/2 SECTION 19
TWP. 39S. RNG. 19E

Sheet No.
432