


S 1/2 4-40-19 SHT. NO. 473

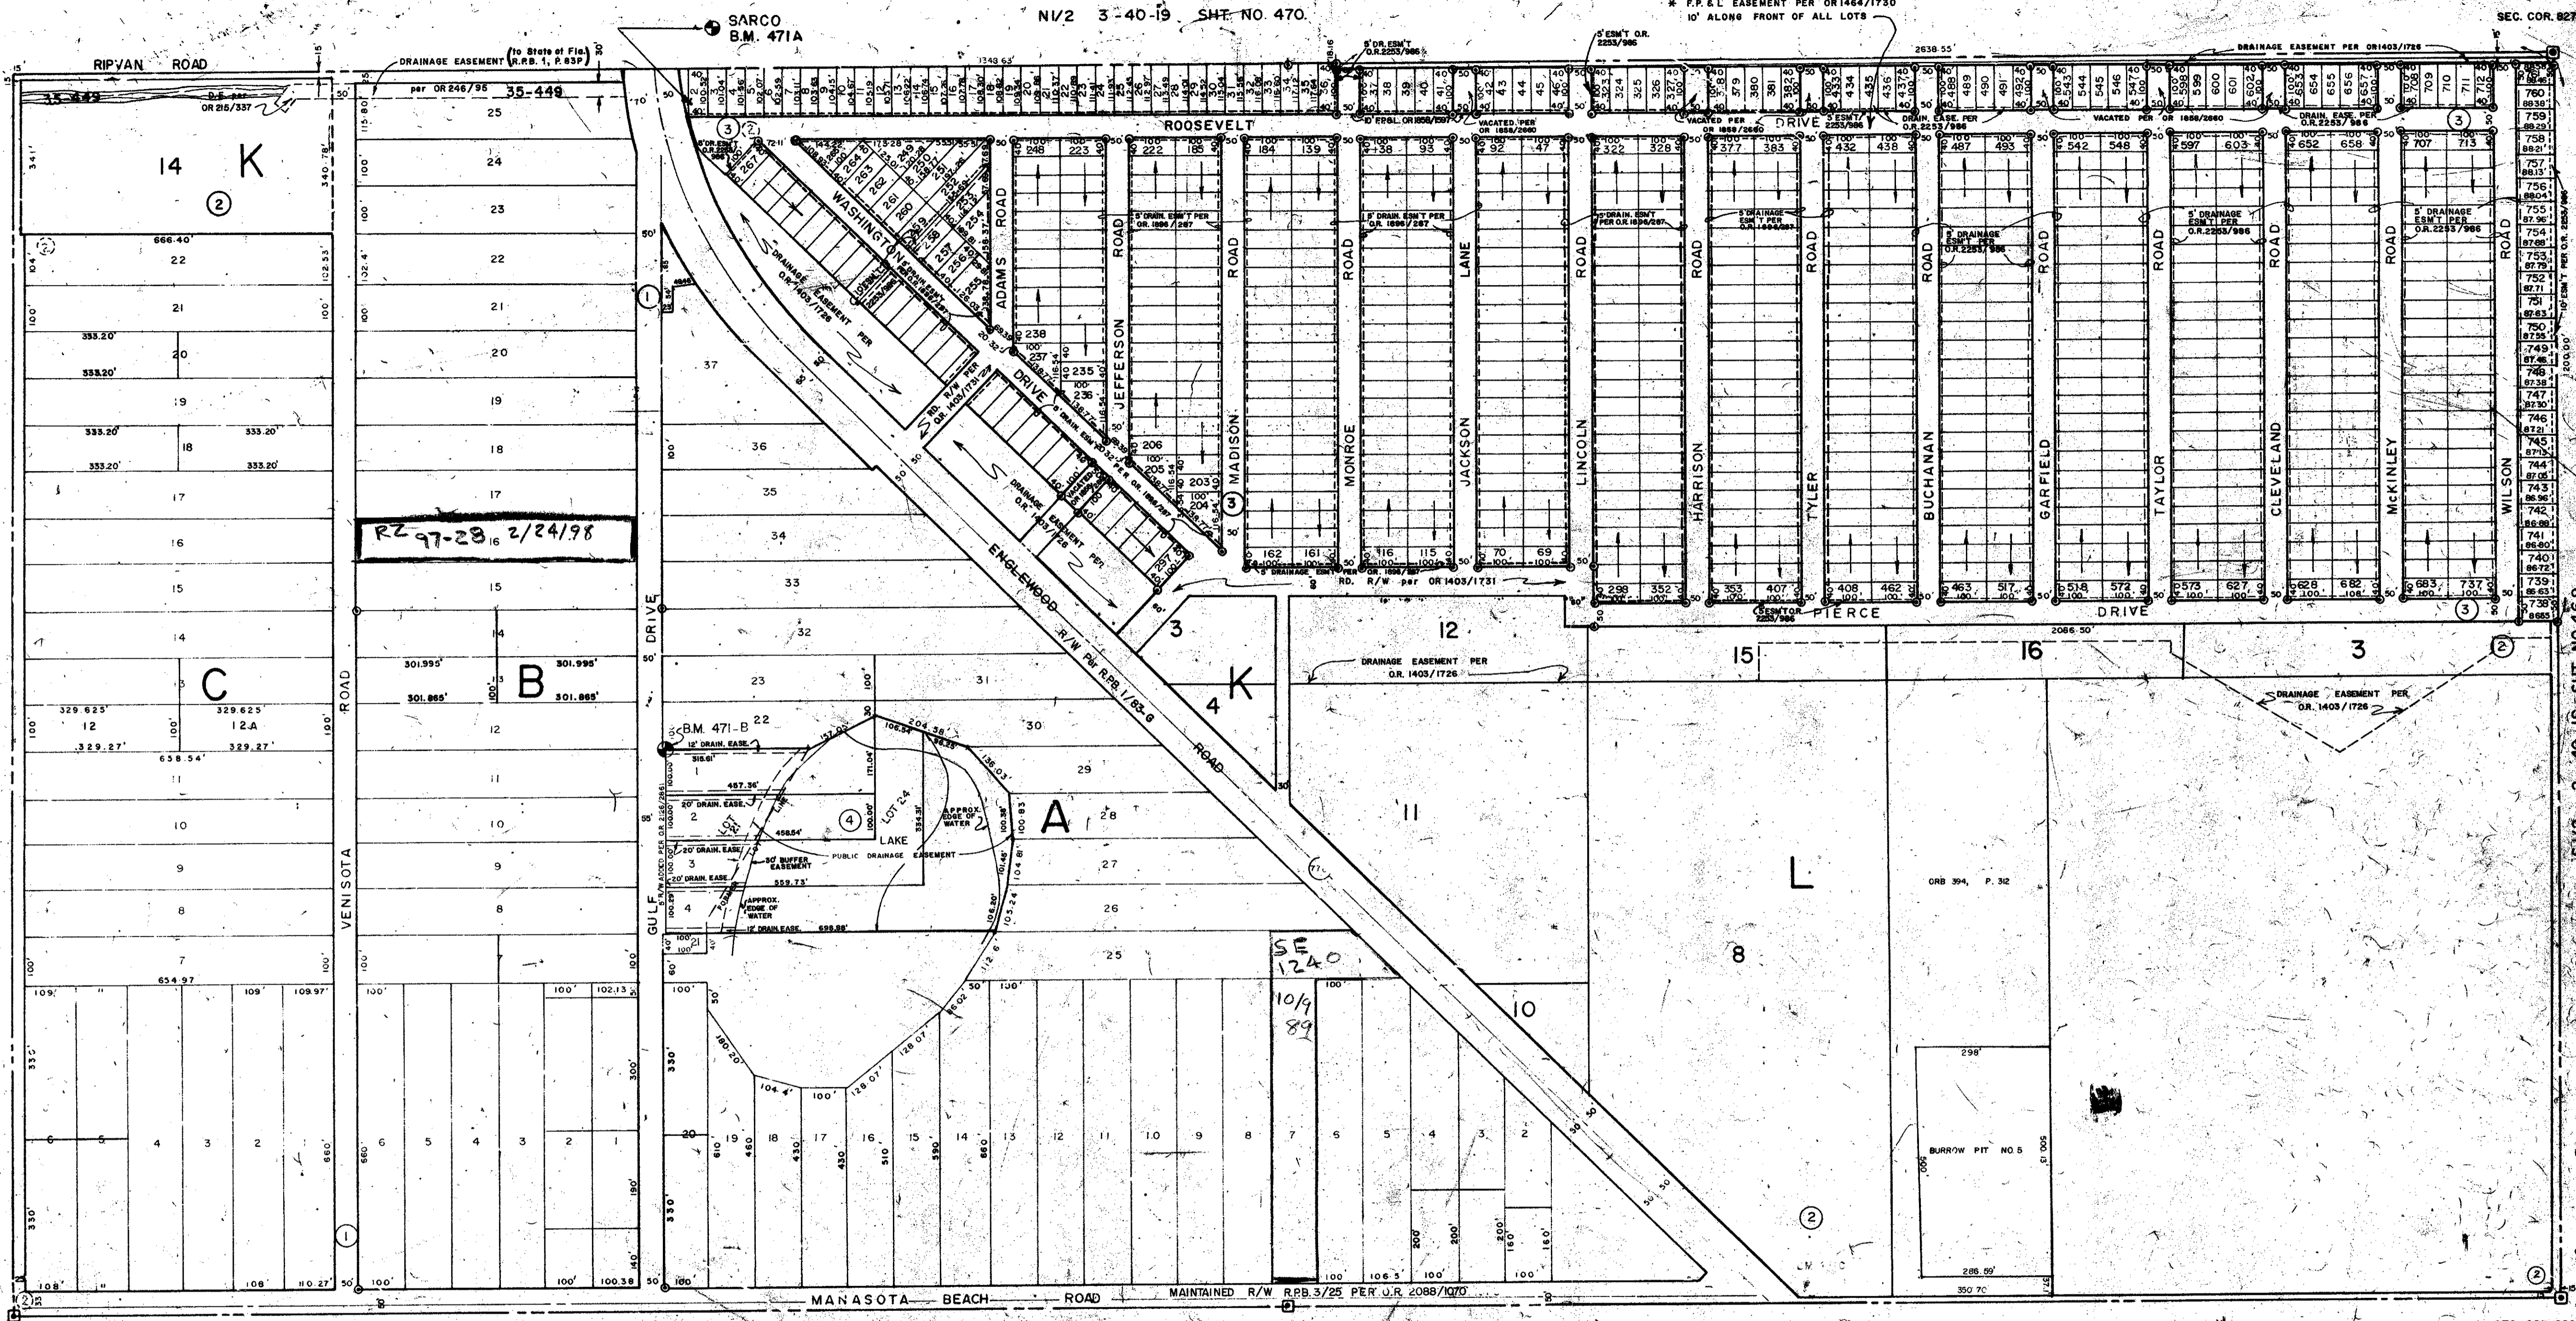

CO. SEC. COR. MON. 719 (1971)

SEC. COR. 773 NV/2 10-40-19 SHT. NO. 477

SEC. COR. 828

**SUBDIVISION INDEX**

No.	Name
1	FLORIDA TROPICAL HOMESITES AND LITTLE FARMS 5/71
2	MANASOTA LAND & TIMBER, CO. A/27
* 3	GULF VIEW ESTATES 1/786, 86A+CABLE TV UTILITY & DRAINAGE ESMTS OR 2253/978 OR 2253/982
4.	BLUE HERON ESTATES 35/9-9A

**LEGEND:**

- Section Corner Monument
- Permanent Reference Monument
- Reference Point for Subdivisions
- ① Subdivision Index Number
- ▬ Drainage
- ⊙ Sero. Co. Bench Mark

**ALTERATIONS**

DATE	DESCRIPTION
APR 1955	ADDED GULF VIEW ESTATES
MAR 1955	REVISIONS
JULY 1972	SPLITS & REVISIONS

SARASOTA COUNTY, FLORIDA, SCALE 1" = 200' JAN. 1965

S 1/2 SECTION 3 TWP. 40 S. RNG. 19 E.

SHT. NO. 471

