

S 1/2 2-40-19 SHT. NO. 469


SEC. COR. 828

SEC. COR. 887

SEC. COR. 945

N 1/2 10-40-19 SHT. NO. 477

N 1/2 12-40-19 SHT. NO. 481

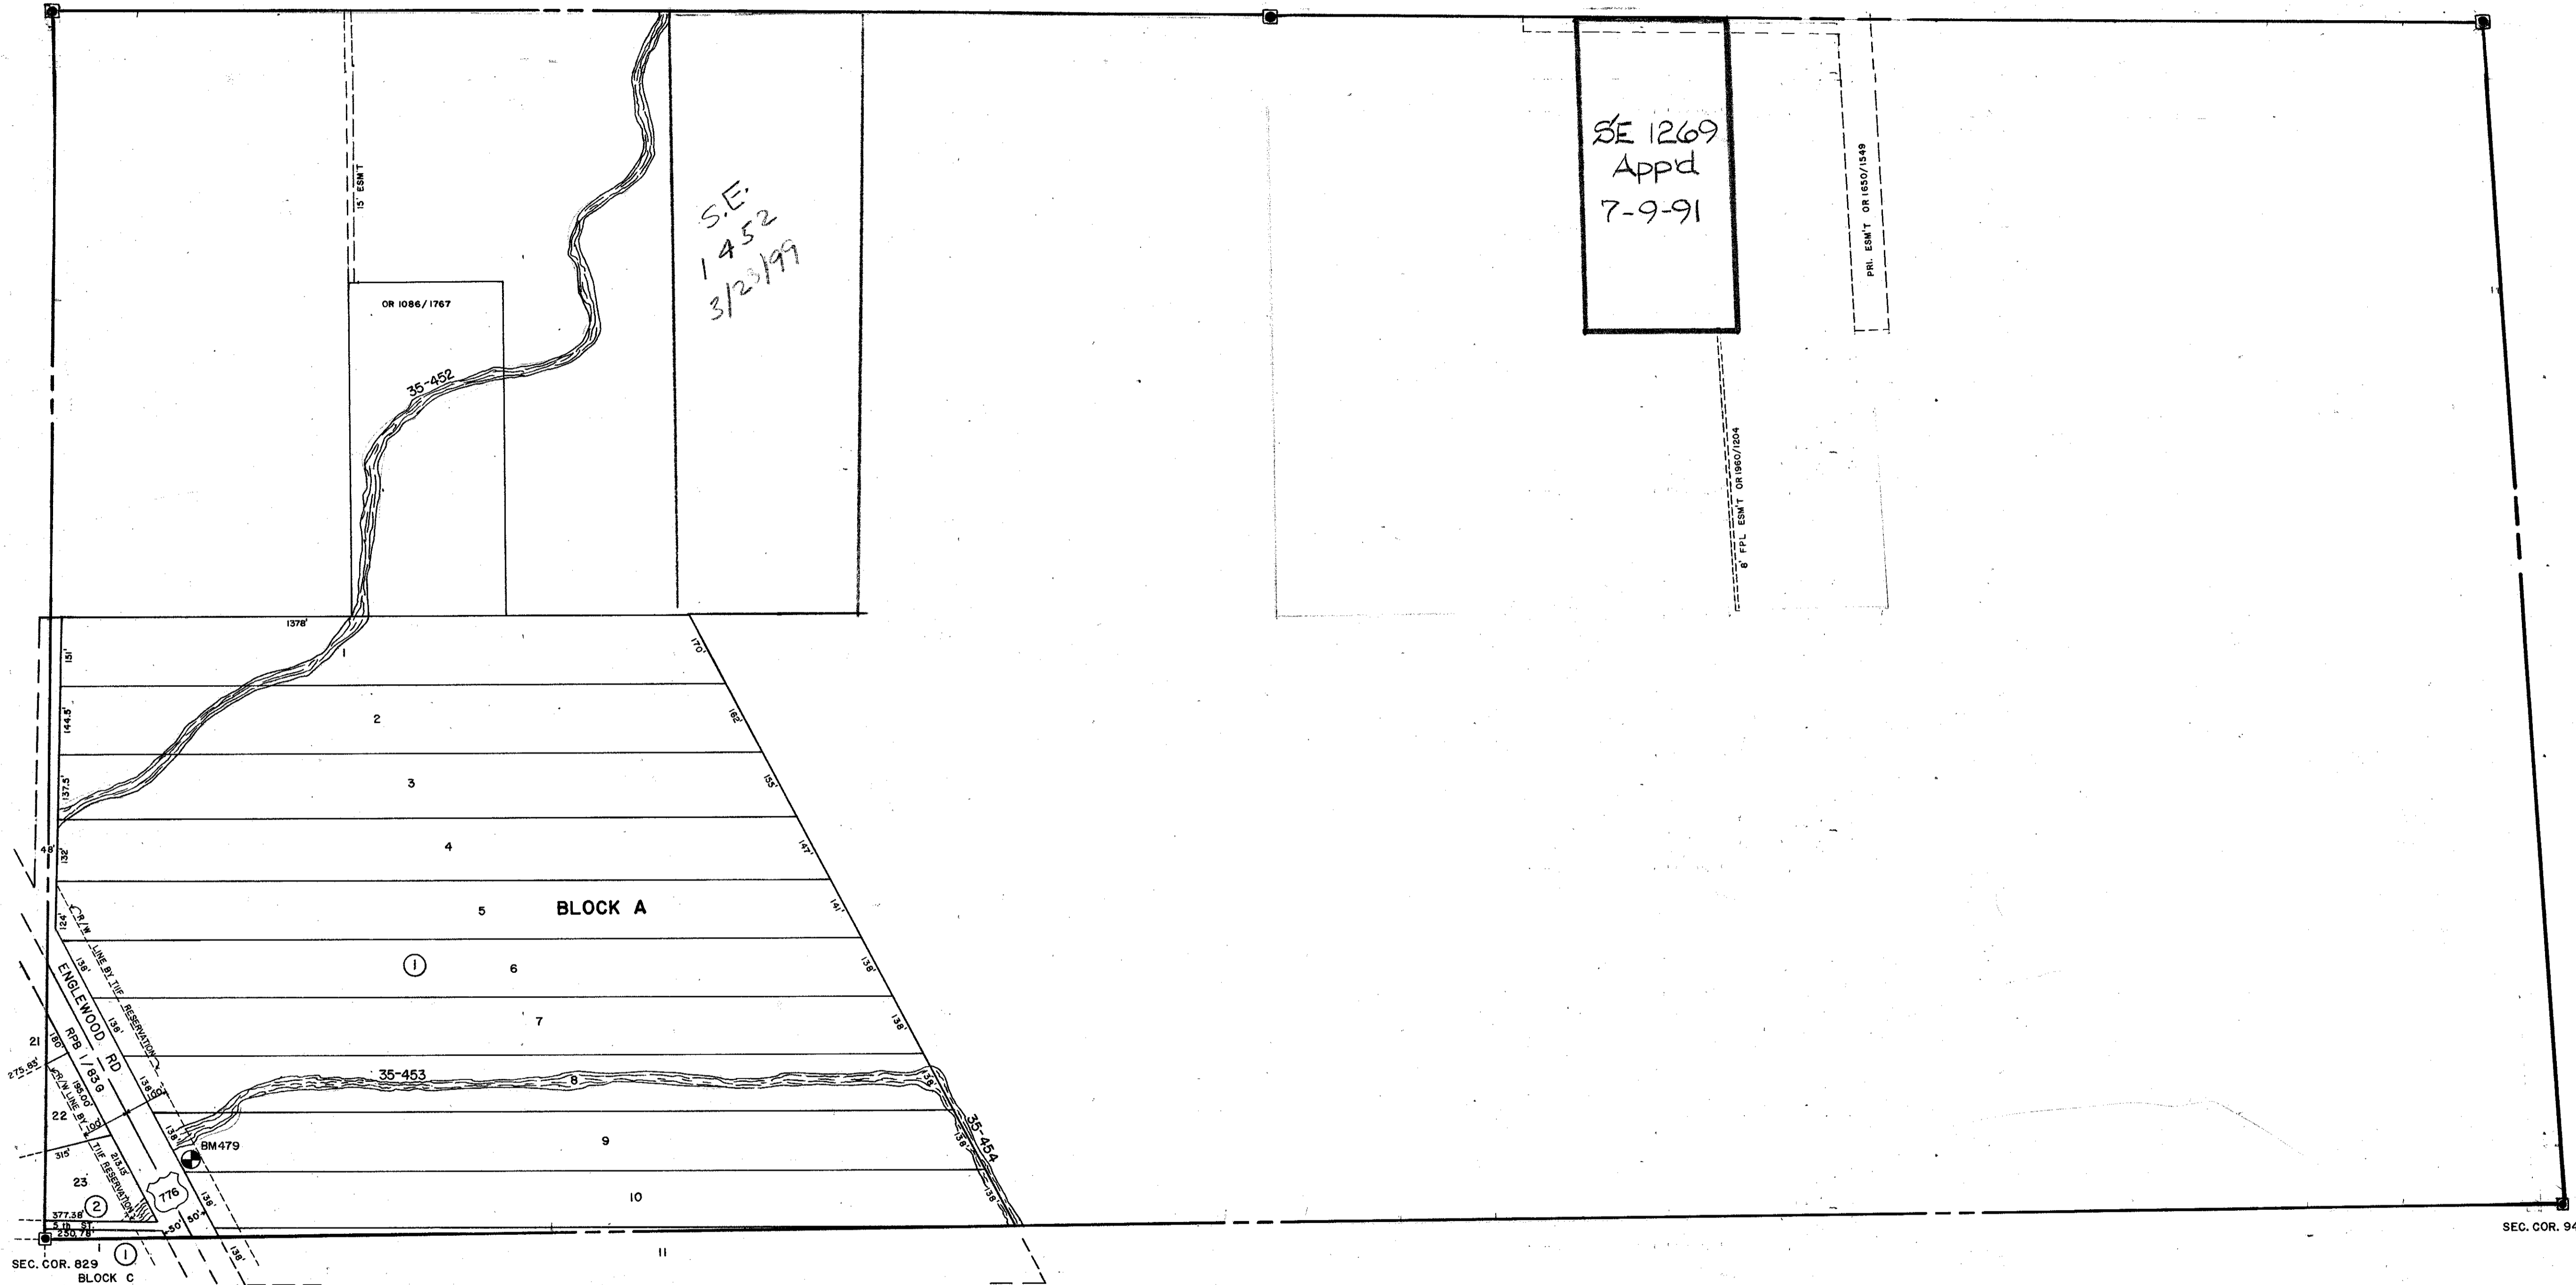

S 1/2 11-40-19 SHT. NO. 480

- SUBDIVISION INDEX**
- ① GULF COAST GROVES P.B. 1/6
 - ② DALE LAKE ESTATES R.B. 26/20-A

- LEGEND:**
- ☐ County Section Corner Monument
 - County Bench Mark
 - Permanent Ref. Mon. for Subs.
 - ① Subdivision Index Number

REVISIONS	
DATE	DESCRIPTION
SEPT 1988	RE-DRAWN
JAN 1988	SET PERM. MON. OR 1980/1204
FEB 1988	ADDED DRAINAGE DITCHES & NUMBERS
JULY 1989	CHANGED S.R. 775 TO S.R. 776 PER F.O.O.T. LETTER

SARASOTA COUNTY, FLORIDA

Scale: 1" = 200' Date: SEPTEMBER 1988

Drawn By: SCB

N. 1/2 SECTION II.

TWP. 40S. RNG. 19E.

Sheet No.

479

