
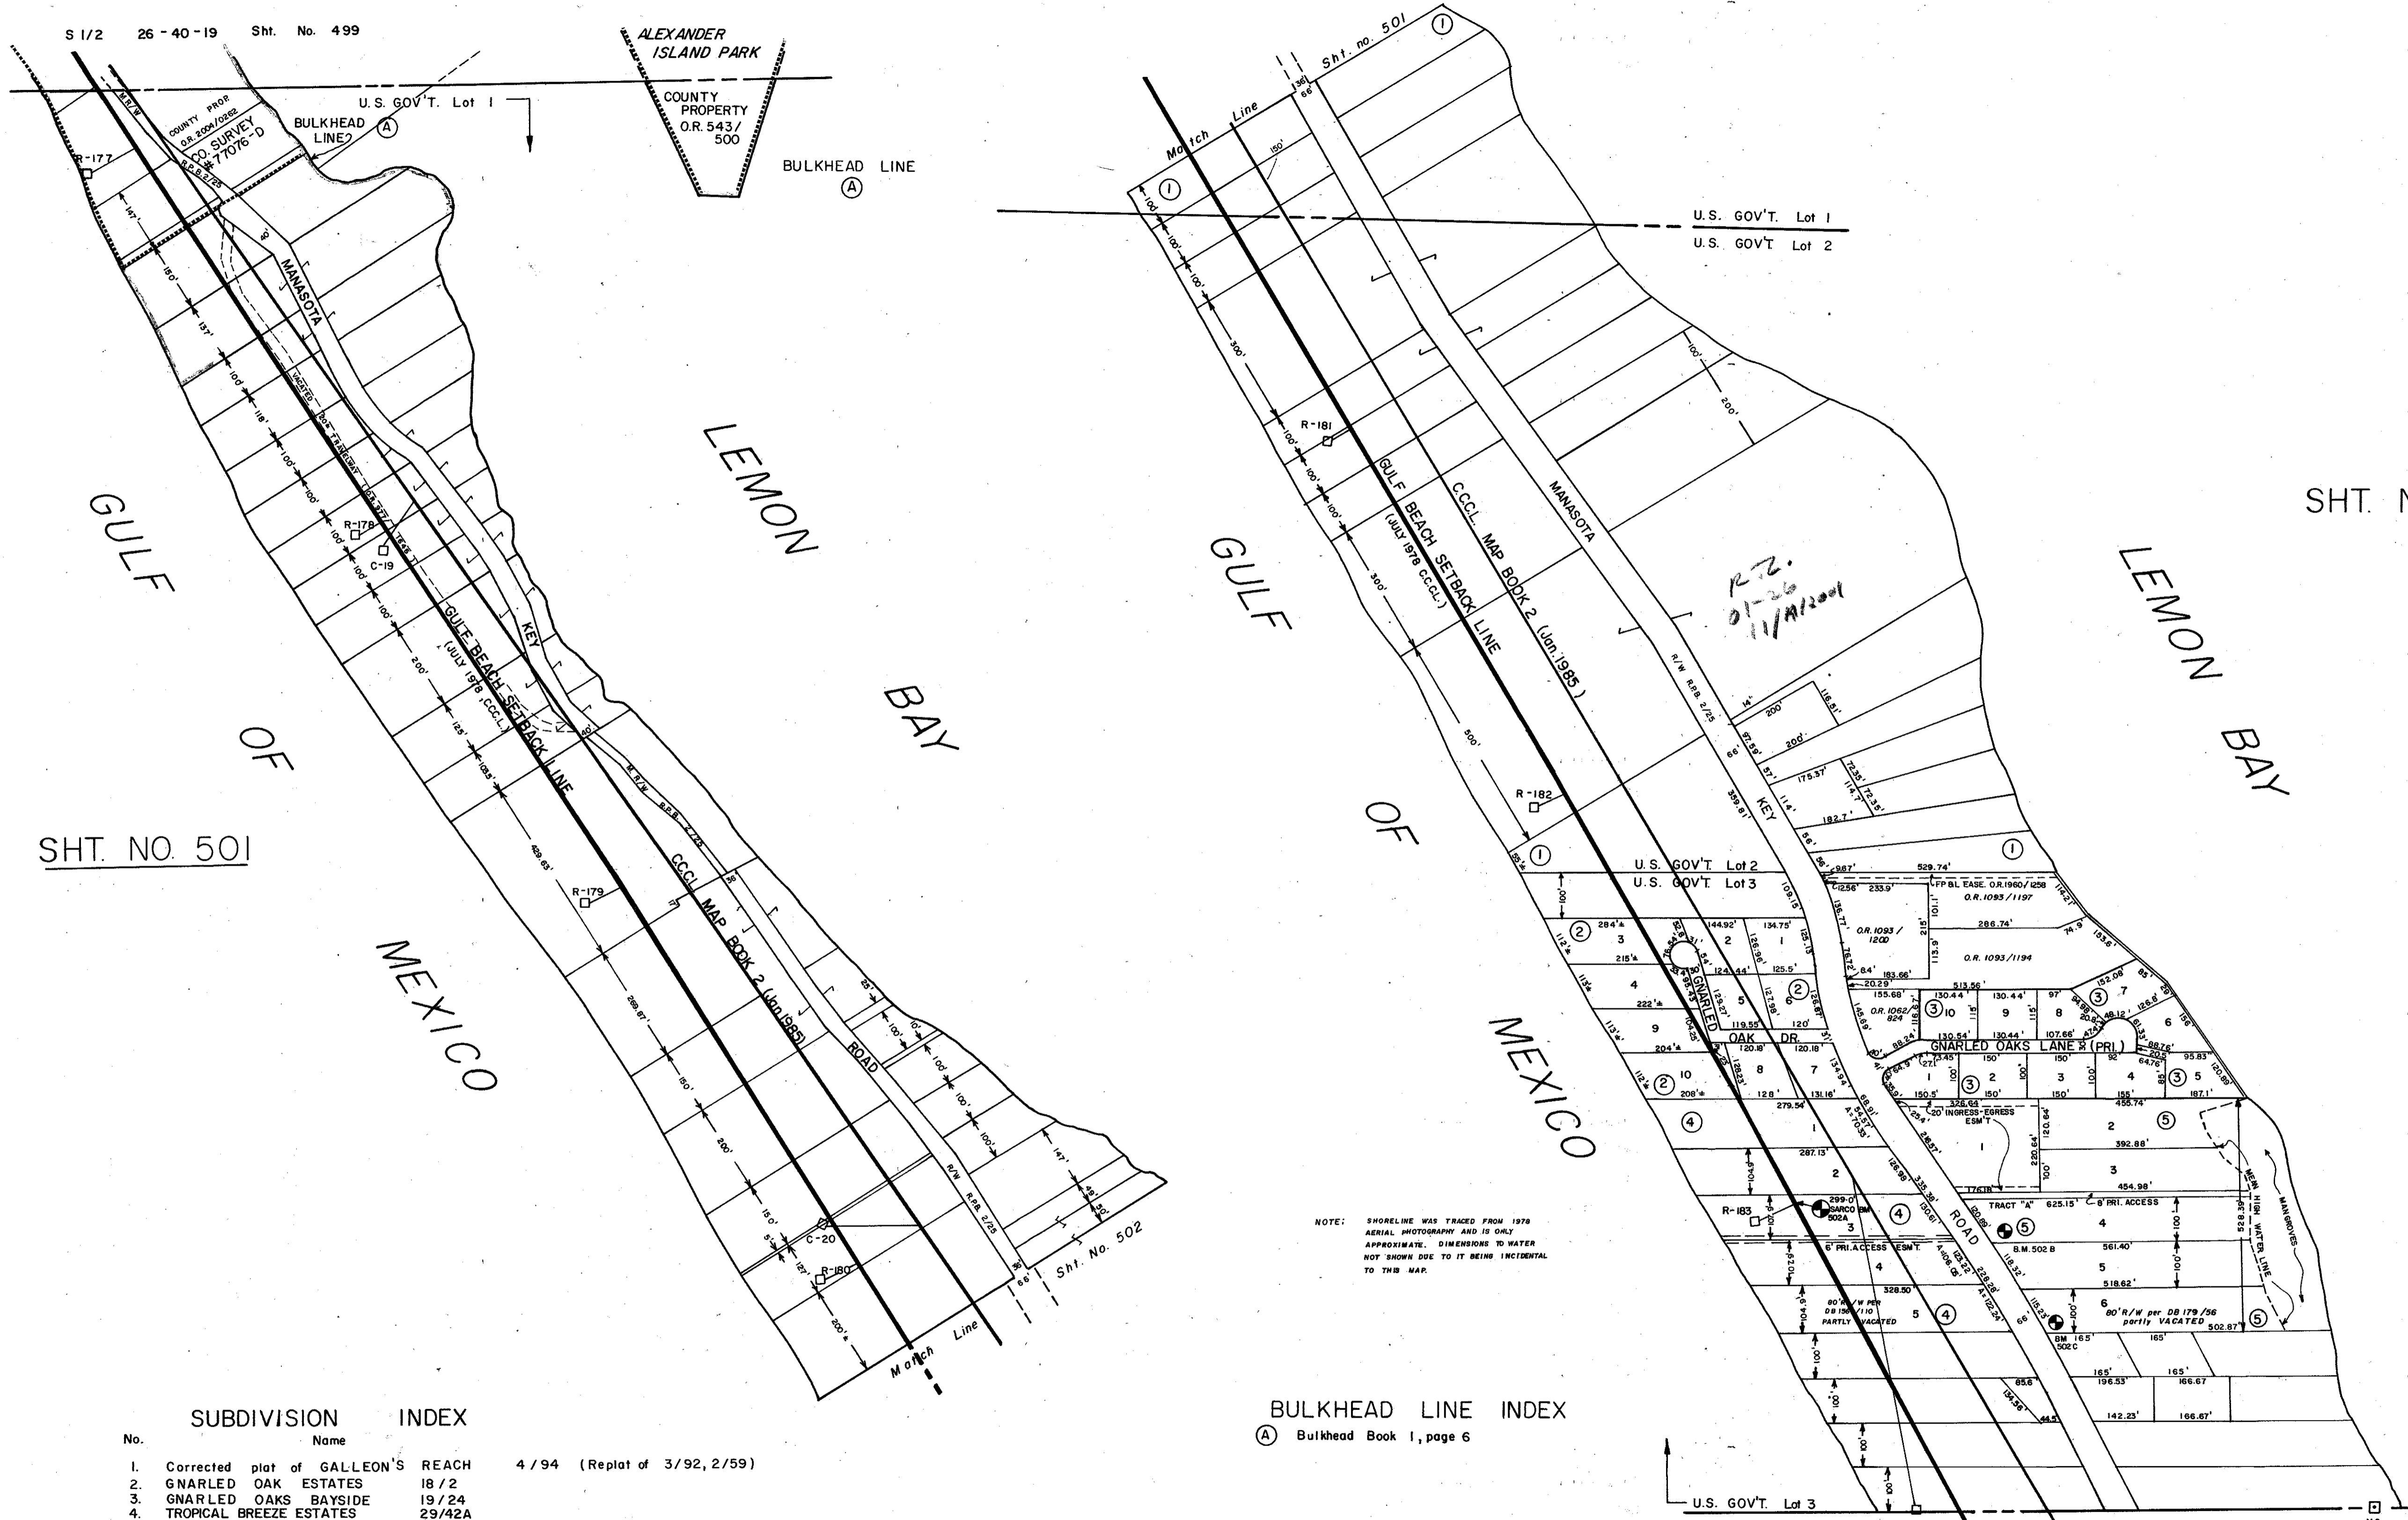


S 1/2 26-40-19 Sht. No. 499

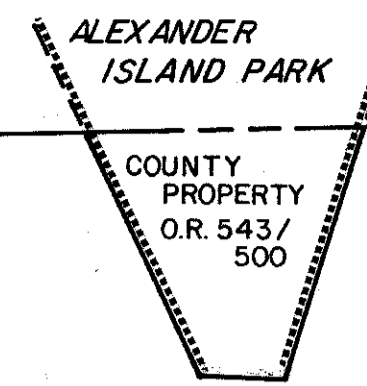

SHT. NO. 502

SHT. NO. 501

No.	SUBDIVISION Name	INDEX
1.	Corrected plat of GALLEON'S REACH	4 / 94 (Replat of 3/92, 2/59)
2.	GNARLED OAK ESTATES	18 / 2
3.	GNARLED OAKS BAYSIDE	19 / 24
4.	TROPICAL BREEZE ESTATES	29 / 42A
5.	MANASOTA BAY ESTATES	32 / 4

NOTE: SHORELINE WAS TRACED FROM 1978 AERIAL PHOTOGRAPHY AND IS ONLY APPROXIMATE. DIMENSIONS TO WATER NOT SHOWN DUE TO IT BEING INCIDENTAL TO THIS MAP.

BULKHEAD LINE INDEX
 (A) Bulkhead Book 1, page 6

- LEGEND:
- ☐ County Section Corner Monument
 - ⊠ County Bench Mark
 - Permanent Ref. Mon. for Subs.
 - ① Subdivision Index Number

REVISIONS	
DATE	DESCRIPTION

SARASOTA COUNTY, FLORIDA
 Scale: 1" = 200'
 Date: APRIL 1991
 Drawn By: K.A.M.

SECTION 35
 TWP. 40 S. RGE. 19 E.

Sheet No.
 501
 502

