


N 1/2 18-36-20 SHT. 539

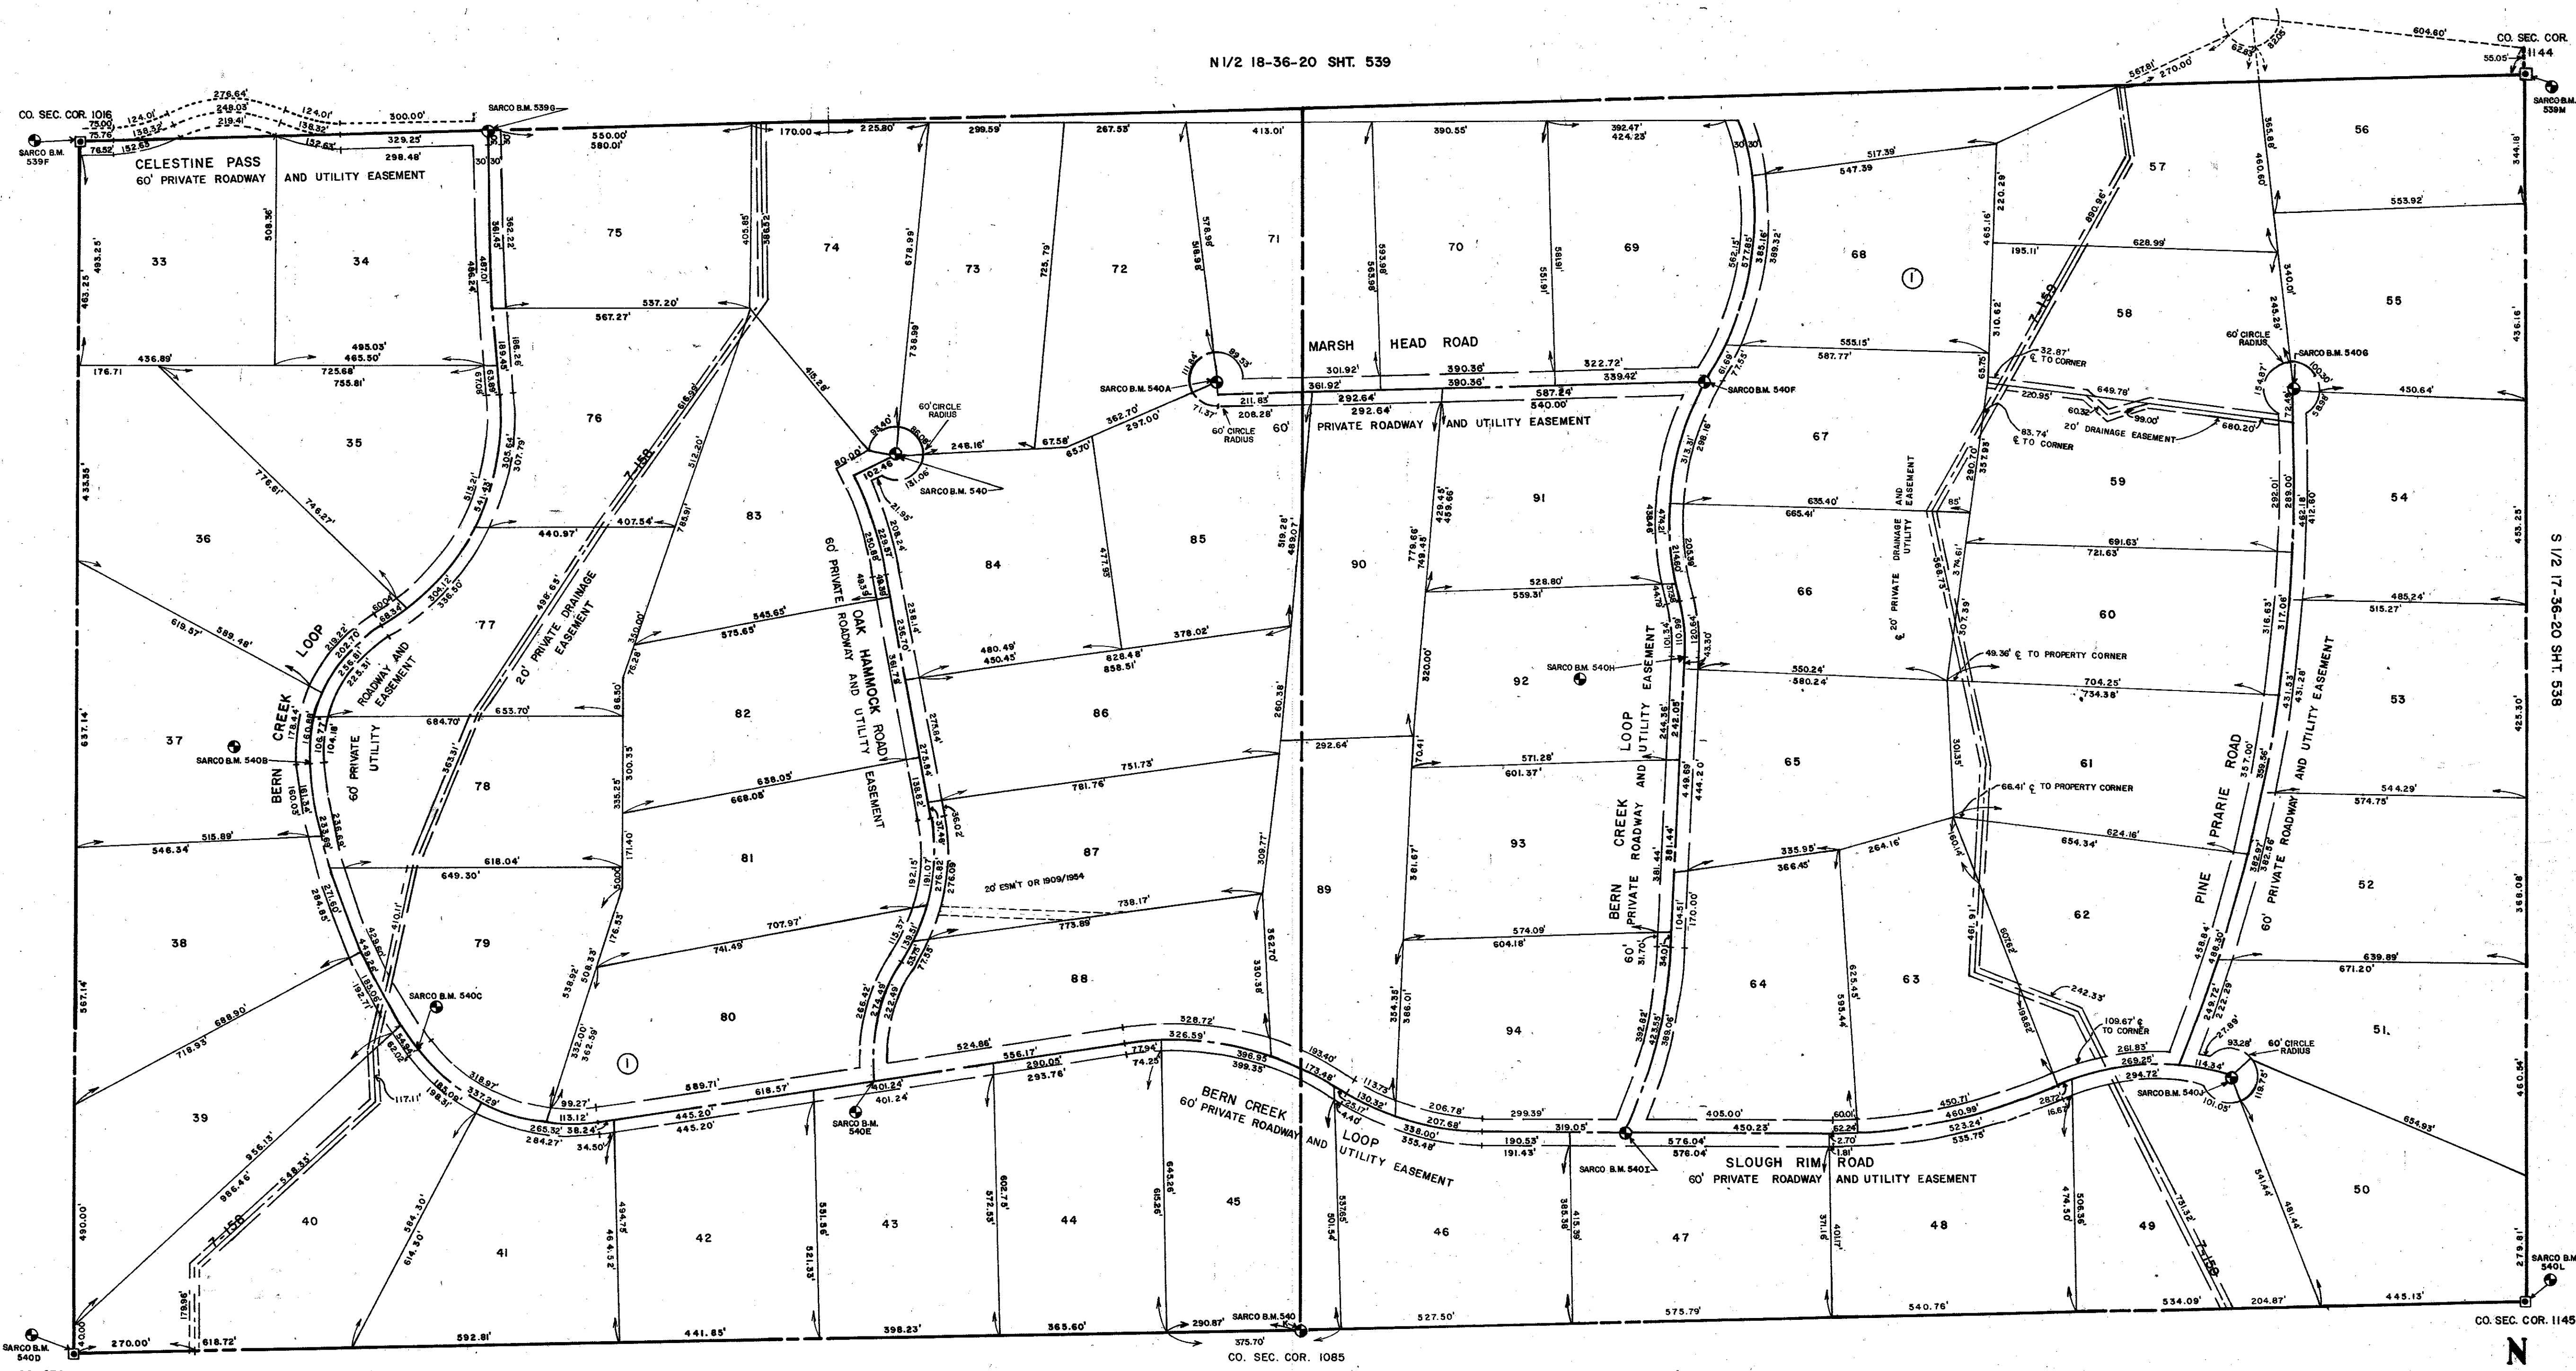

S 1/2 13-16-19 SHT. 204

S 1/2 17-36-20 SHT. 538

N 1/2 19-36-20 SHT. 541

SUBDIVISION INDEX
I. THE RANCHES AT BERN CREEK PB. 30/24-24D

- LEGEND:
- ☐ County Section Corner Monument
 - County Bench Mark
 - ⊙ Permanent Ref. Mon. for Subs.
 - ① Subdivision Index Number

REVISIONS	
DATE	DESCRIPTION
JULY 1985	THE RANCHES AT BERN CREEK PB. 30/24-24D
JUNE 1986	CORRECTED LOT TO PER OR 1909/1954
JAN 1987	20' PPL. EASEMENT OR 1909/1954
SEPT 1987	ADDED CANAL NUMBERS

SARASOTA COUNTY, FLORIDA

Scale: 1" = 200' Date: JULY 1985

Drawn By: PJB

**S 1/2 SECTION 18
TWP. 36 S. RNG. 20E.**

Sheet No.
540