


N 1/2 16-37-20, Sht. No. 607

S 1/2 15-37-20, Sht. No. 606

N 1/2 21-37-20, Sht. No. 617

SEC. COR. 1400

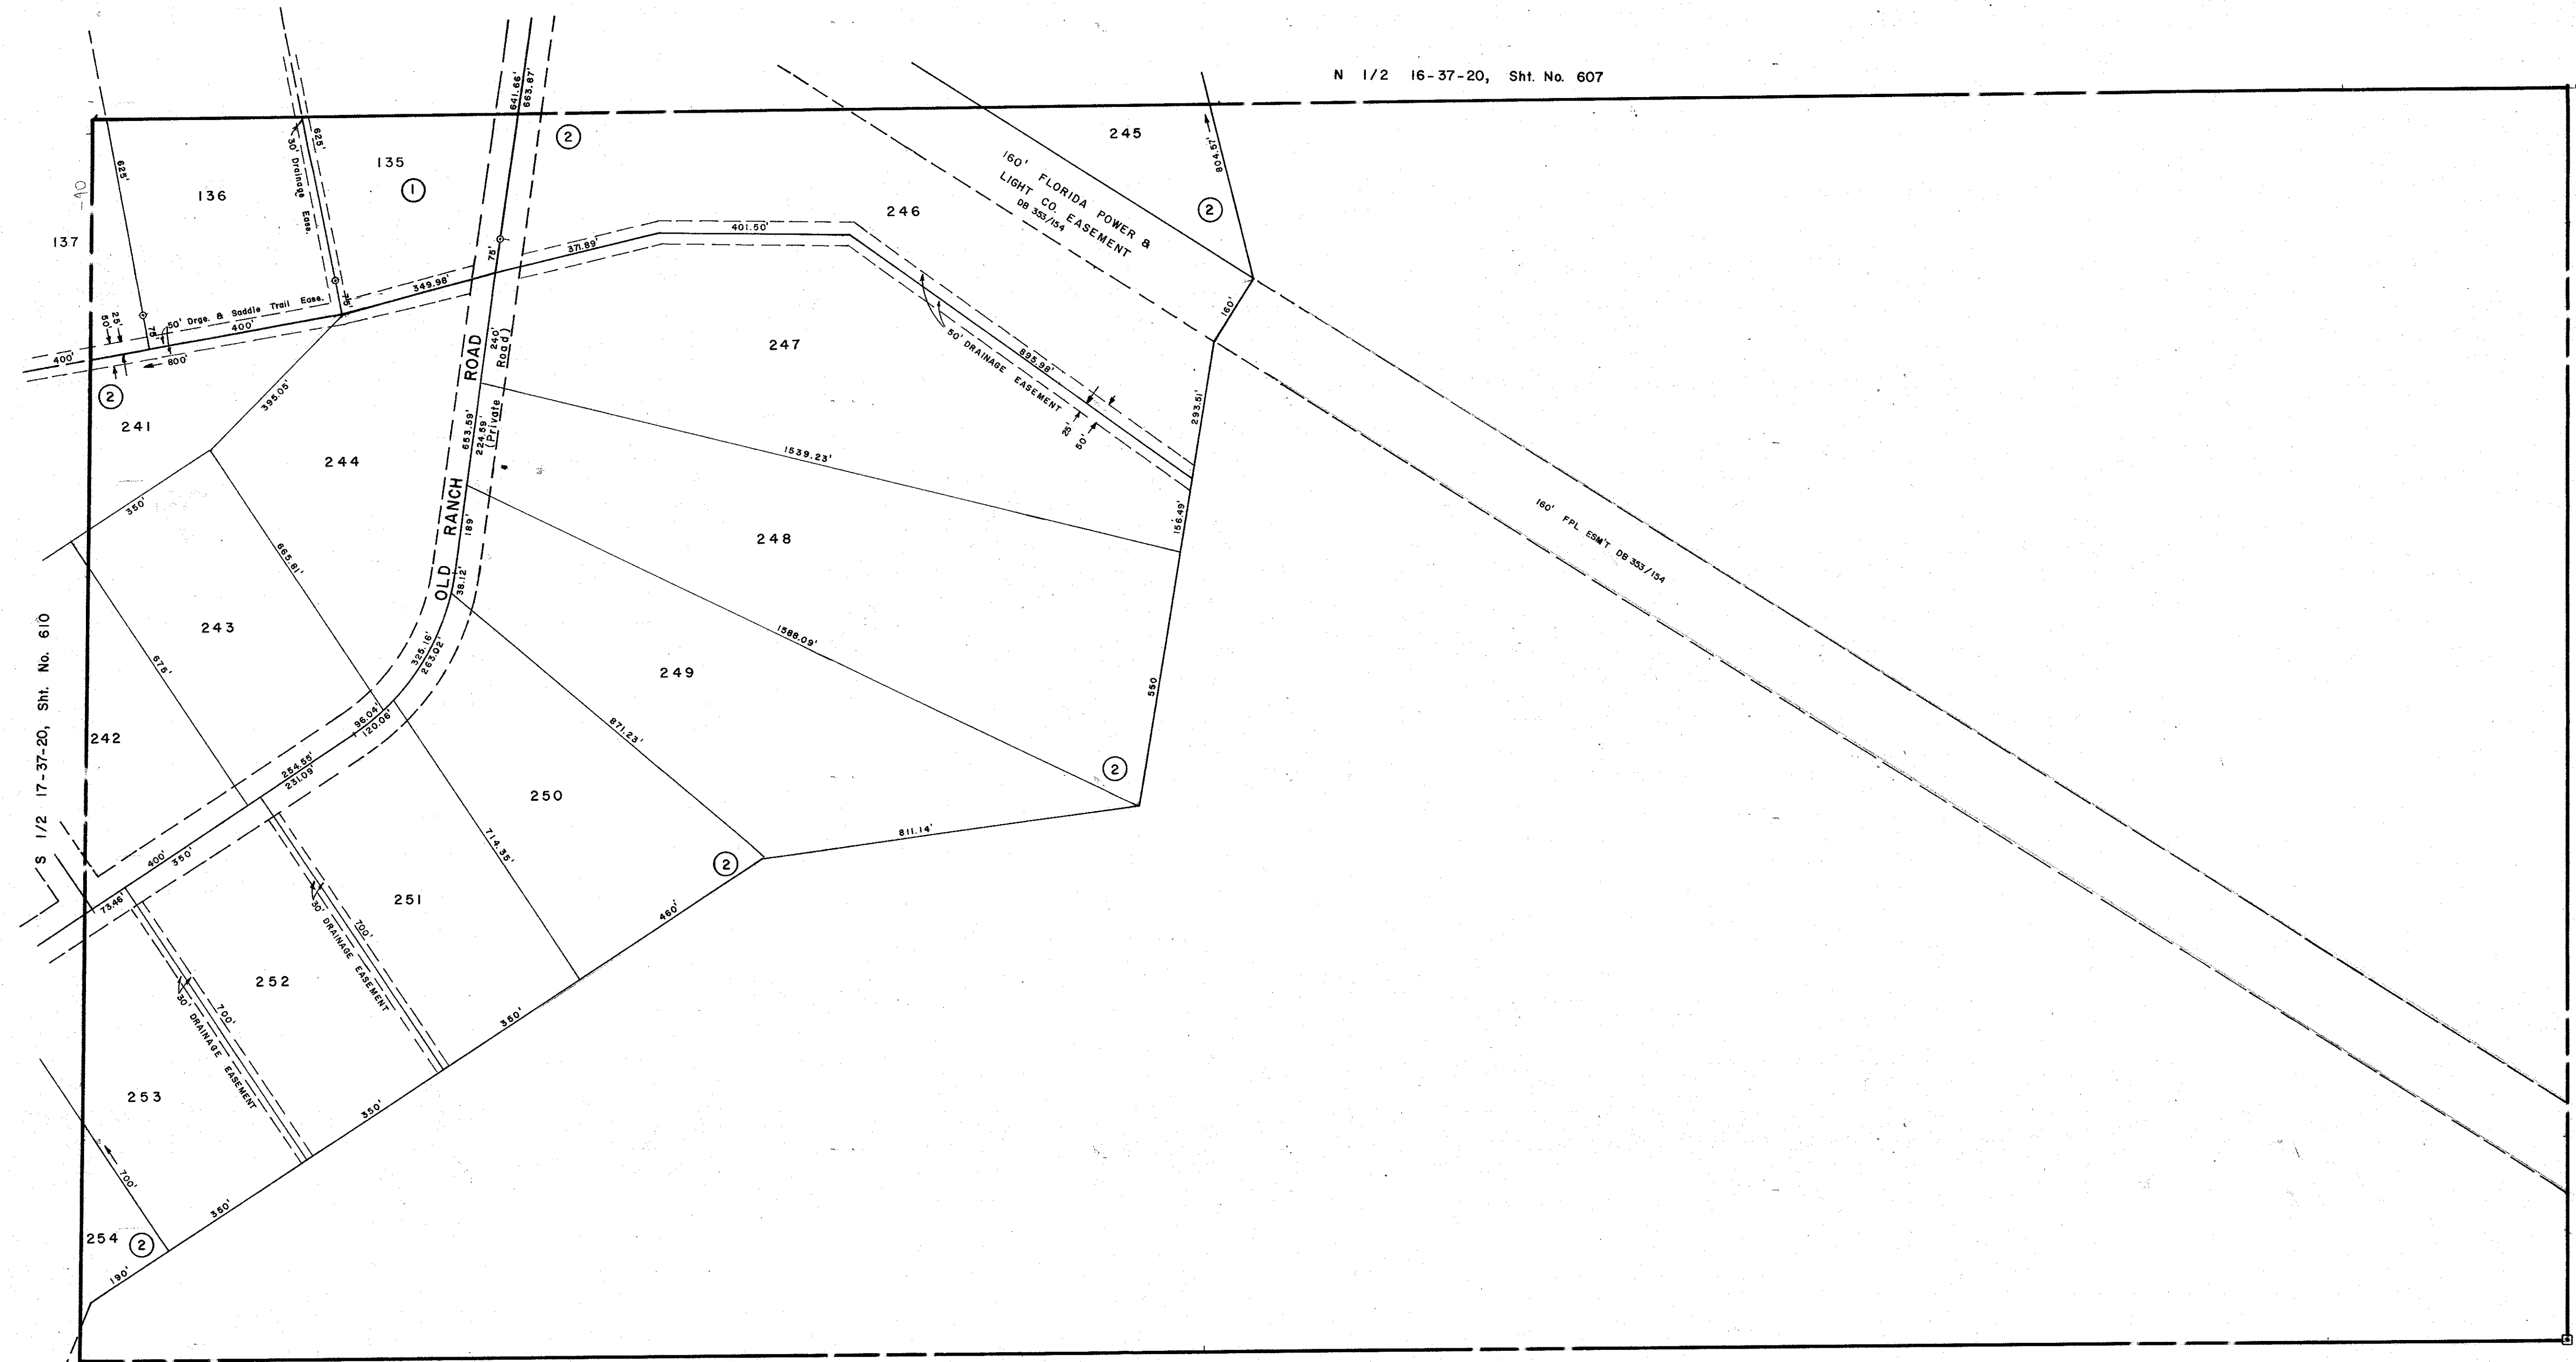

SUBDIVISION INDEX

- 1. Myakka Valley Ranches, Unit No. 3, 22/12, A-D.
- 2. Myakka Valley Ranches, Unit No. 5, 24/47, A-B.

LEGEND:

- ☐ County Section Corner Monument
- ⊕ County Bench Mark
- Permanent Ref. Mon. for Subs.
- ① Subdivision Index Number

REVISIONS	
DATE	DESCRIPTION
July 1973	Added Myakka Valley Ranches No. 5
Nov. 1976	Revised Section Lines
Feb. 1978	Added Myakka Valley Ranches No. 5
MAR 1983	160' FPL ESM'T DB 353/104


SARASOTA COUNTY, FLORIDA

Scale: 1" = 200' Date: July, 1973

Drawn By: J.L.D.

S. 1/2 Section 16
Twp. 37 S. - Rge. 20 E.

Sheet No.
608

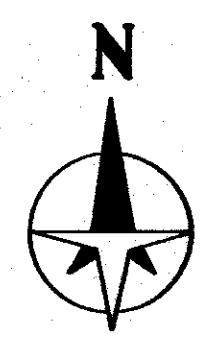

BRUNING 44-511 16772