


N 1/2 21 - 37 - 20 SHT. NO. 617

SEC COR. 1279

S 1/2 20 - 37 - 20 SHT. NO. 616

S 1/2 22 - 37 - 20 SHT. NO. 620

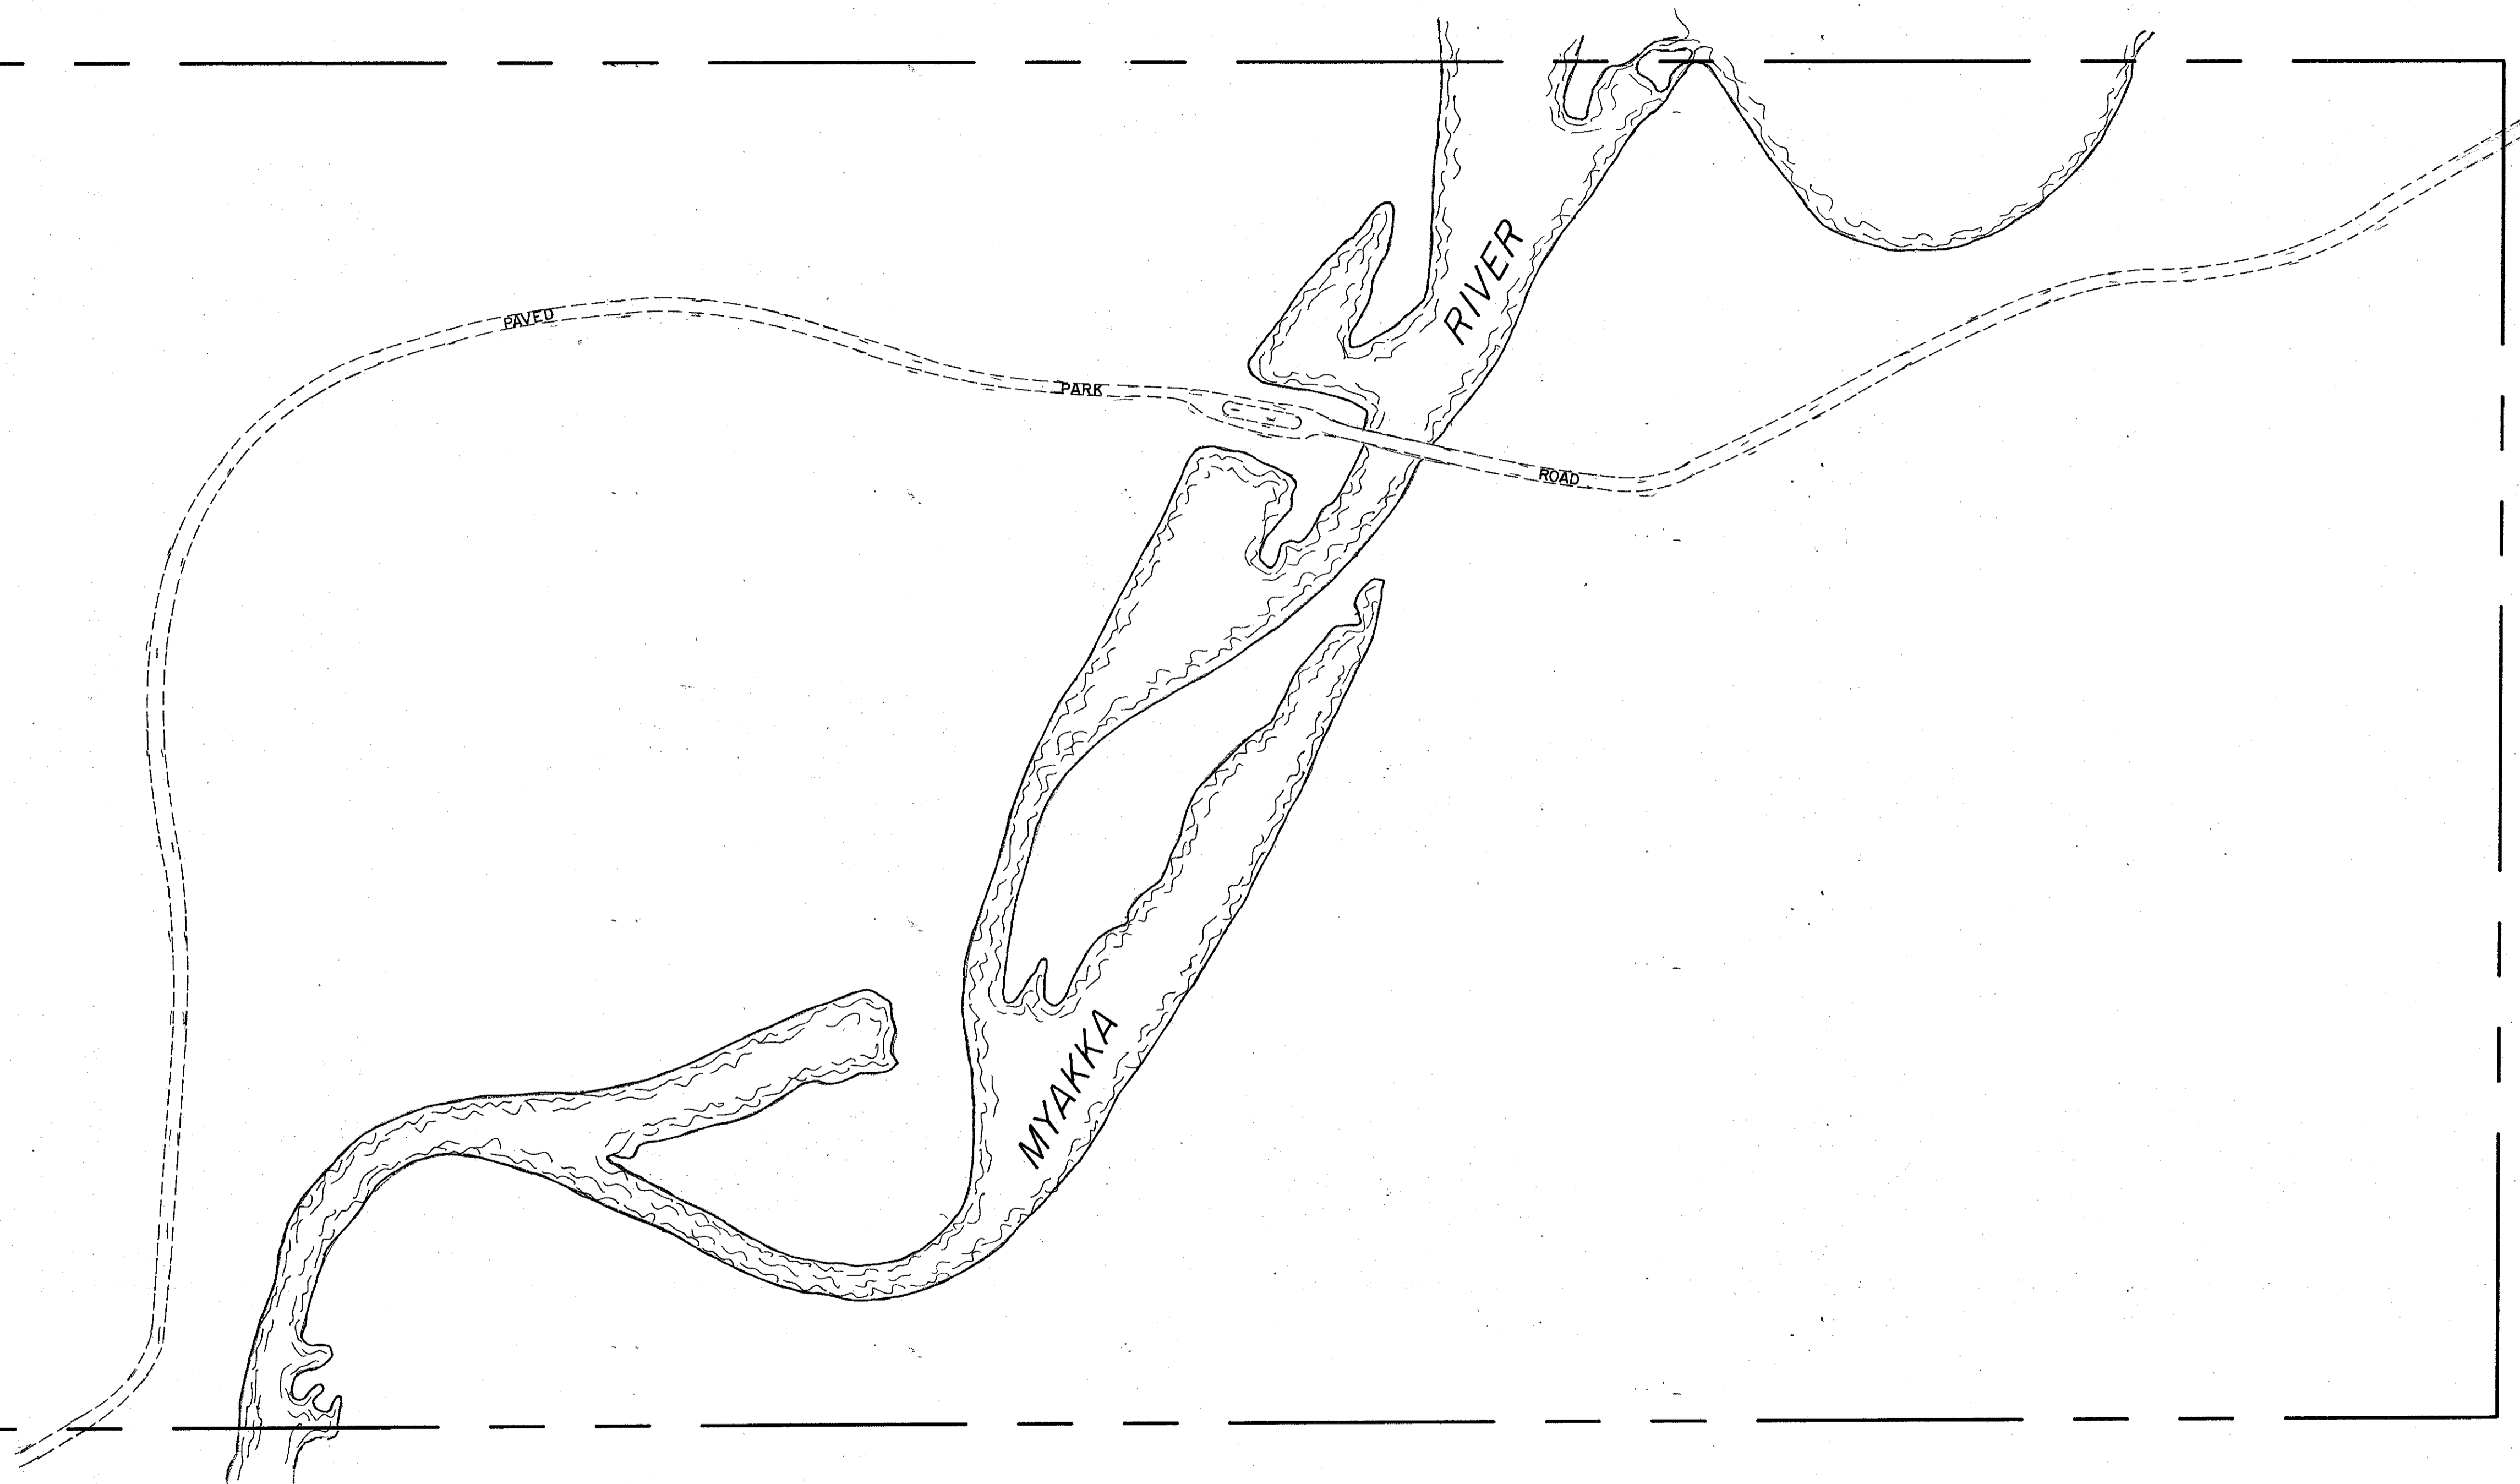

N 1/2 28 - 37 - 20 SHT. NO. 631



LEGEND:

- ▣ COUNTY SECTION CORNER MONUMENT
- ⊕ COUNTY BENCH MARK
- ⊙ PERMANENT REF. MON. FOR SUBS.
- ① SUBDIVISION INDEX NUMBER

REVISIONS	
DATE	DESCRIPTION
AUG 1991	REDRAWN

SARASOTA COUNTY, FLORIDA

DATE DRAWN: JUNE, 1991 SCALE: 1" = 200'
DRAWN BY: K.A.M.

S 1/2 SECTION 21
TWP 37 S RGE 20 E

SHEET NO.

618