


CO. SEC. COR. MON. SHT. NO. 228

CO. SEC. COR. MON. SHT. NO. 262

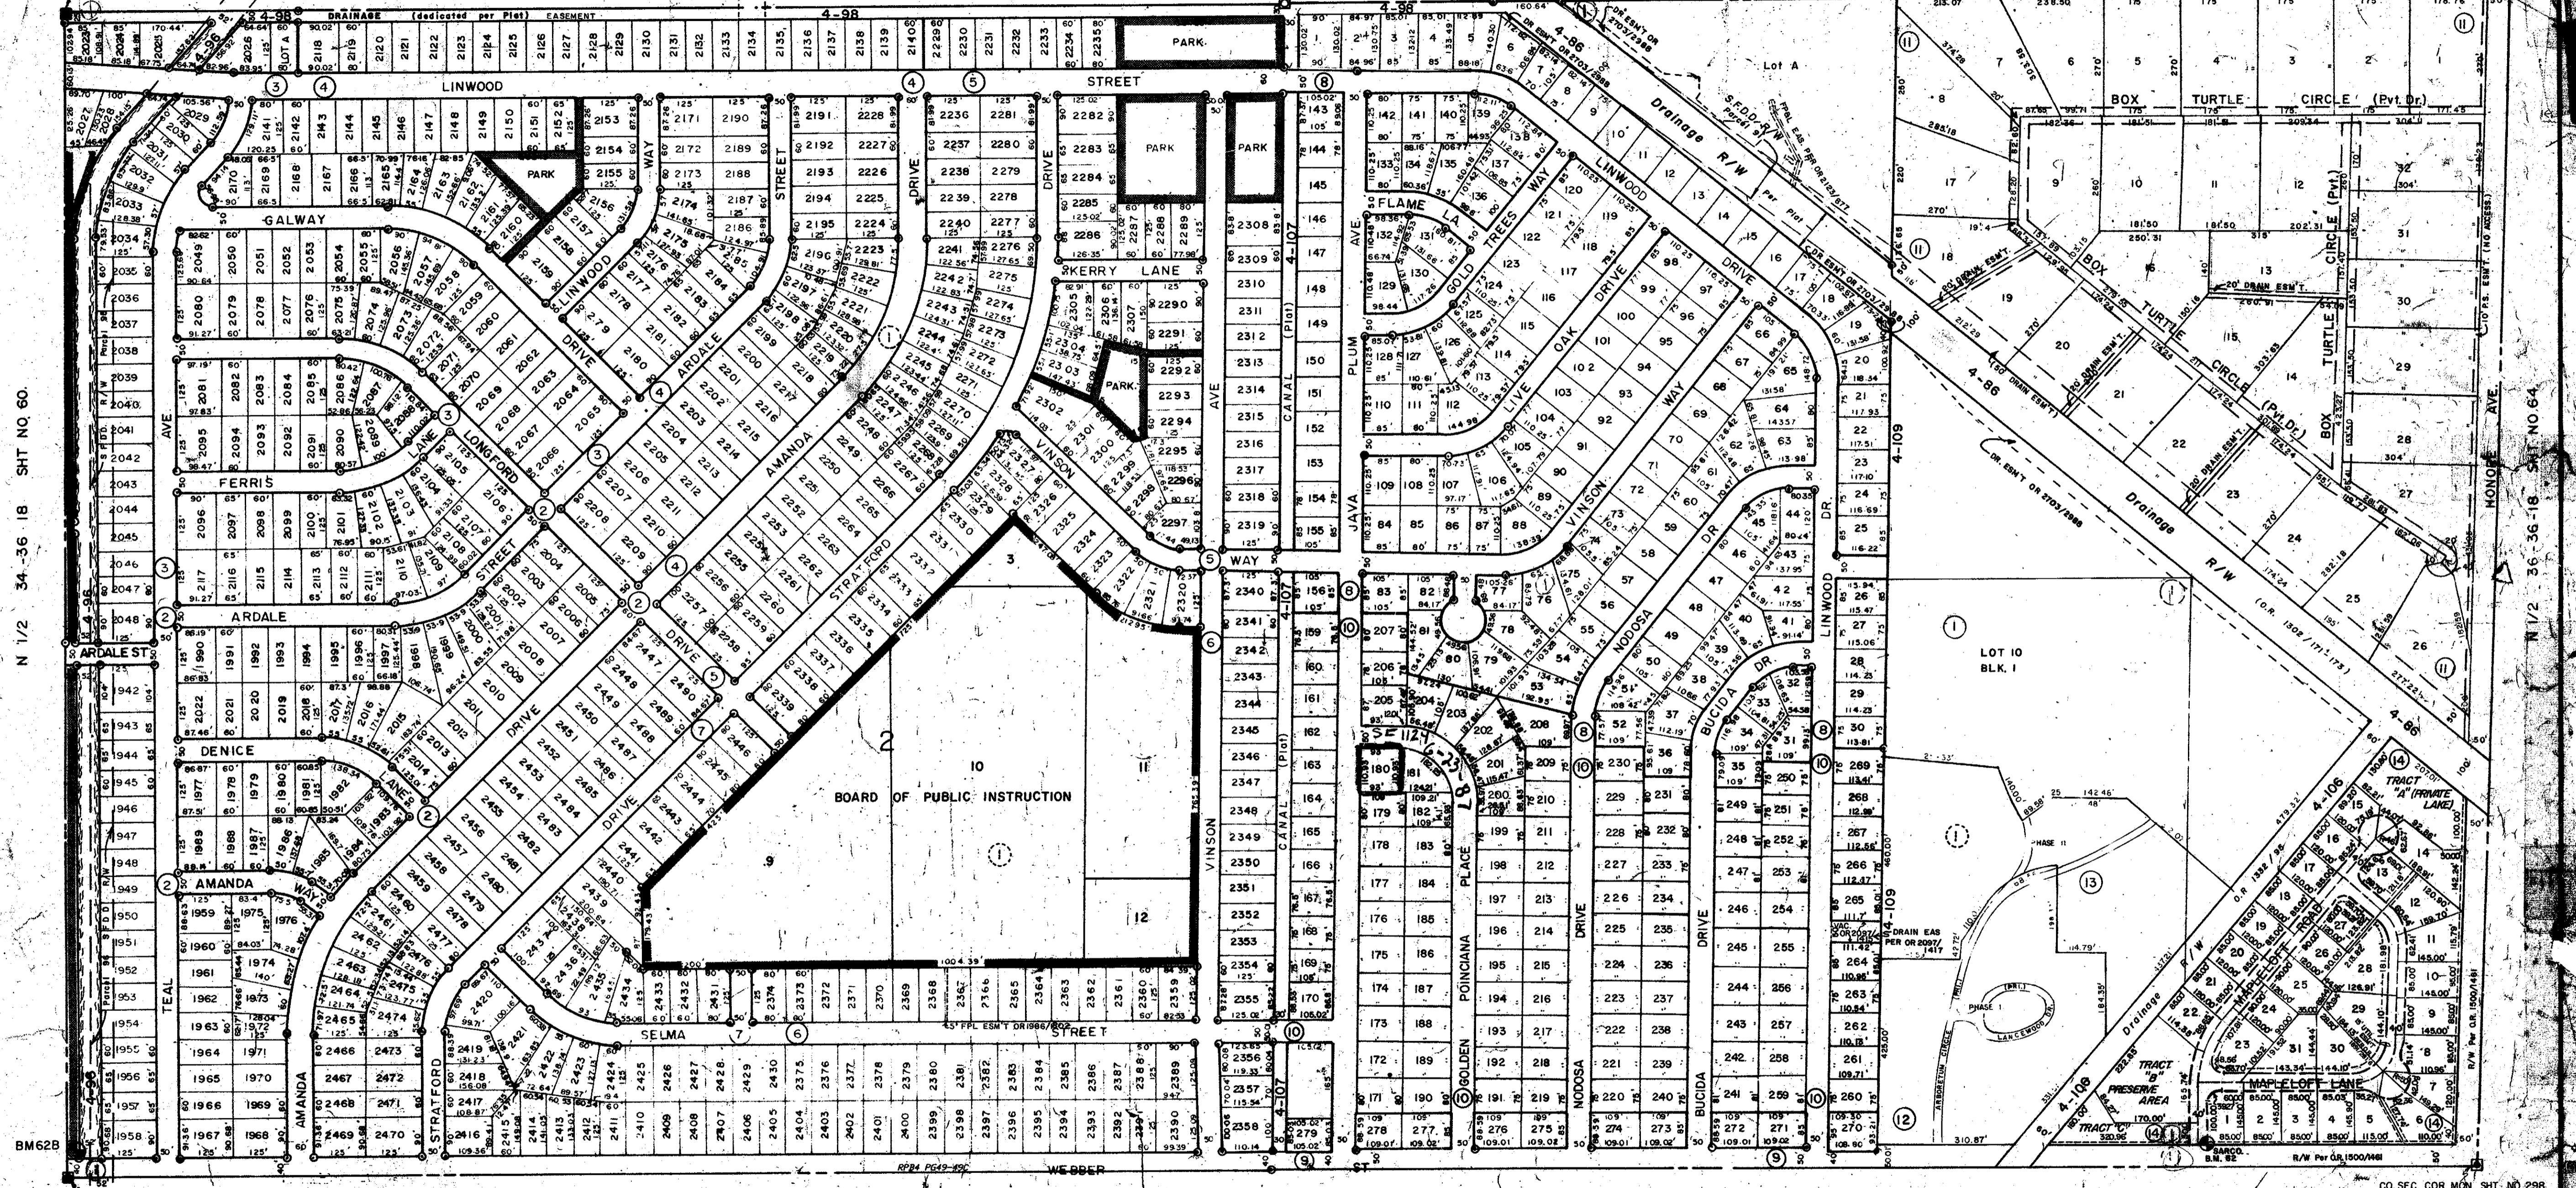

N 1/2 34 - 36 - 18 SHT NO 60.

N 1/2 36 - 36 - 18 SHT NO 64.

CO. SEC. COR. MON. SHT. NO. 229

CO. SEC. COR. MON. SHT. NO. 298

SUBDIVISION INDEX

No.	Name	Sub	Year
1	PHILIPPI CREEK FARMS	A/50	9/50
2	SARASOTA SPRINGS UNIT NO 16		9/59
3			17 9/87
4			18 9/77
5			19 9/78
6			20 9/79
7			21 9/80
8	BRENTWOOD ESTATES UNIT NO 1	12/6 & 6A	
			3 11/21
			2 22/21-A
			26/39-A
			2
			2

LEGEND

- COUNTY PROPERTY
- PERM. REF. MON. (for Subs)
- CONC. MON.
- IRON PIPE
- CO. SEC. COR. MON.
- CO. BENCH MARK

ALTERATIONS

DATE	DESCRIPTION
JAN 1950	ADDED DR. ESM'T OR 2703/2988
MAR 1959	ADDED DR. ESM'T OR 2703/2988
FEB 1963	ADDED DR. ESM'T OR 2703/2988
JAN 1968	ADDED DR. ESM'T OR 2703/2988
SEP 1987	ADDED DR. ESM'T OR 2703/2988
JAN 1991	ADDED DR. ESM'T OR 2703/2988
MAY 1994	ADDED DR. ESM'T OR 2703/2988
JUN 1994	ADDED DR. ESM'T OR 2703/2988
MAR 1995	ADDED DR. ESM'T OR 2703/2988

SARASOTA COUNTY FLORIDA
SCALE 1" = 200' JUNE 1964

N 1/2 SECTION 35
TWP 36 S. RNG 18 E

SHT. NO.
62

