


N 1/2 31 - 38 - 20 SHT. NO. 709

S 1/2 36 - 38 - 19, SHT. NO. 394

S 1/2 32 - 38 - 20, SHT. NO. 712


County Property per O.R. 1658/1814

CARLTON RESERVE

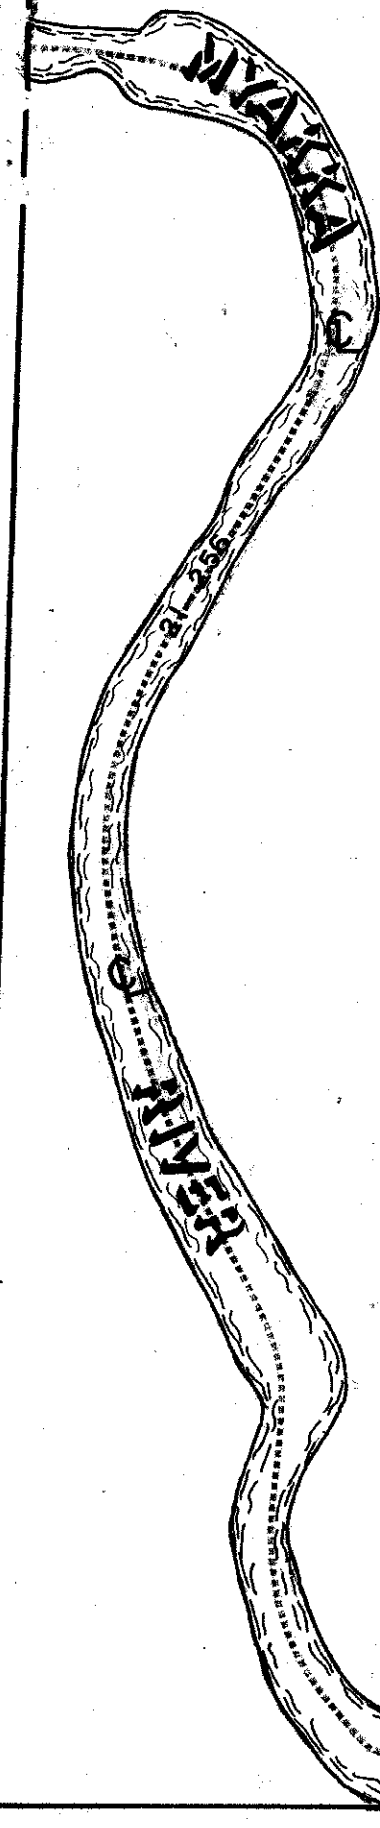

21-266

N 1/2 6 - 39 - 20, SHT NO. 731

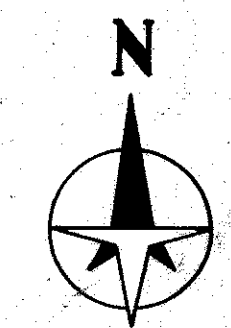

LEGEND:

- County Section Corner Monument
- County Bench Mark
- Permanent Ref. Mon. for Subs.
- ① Subdivision Index Number

REVISIONS	
DATE	DESCRIPTION
DEC 1982	SECTION CORNERS - 088' 0"
SEP. 1984	COUNTY PROPERTY PER O.R. 1658/1814
DEC. 1987	SECTION CORNERS - 088' 0"
JULY 1992	WAS MACARTHUR TRACT TO CARLTON RESERVE

SARASOTA COUNTY, FLORIDA

Scale: 1" = 200' Date: MARCH 1980
Drawn By: L.R. THOMAS

S 1/2 SECTION 31
TWP 38S. RGE. 20 E.

Sheet No.

710