



S 1/2 10-39-20 SHT. 740

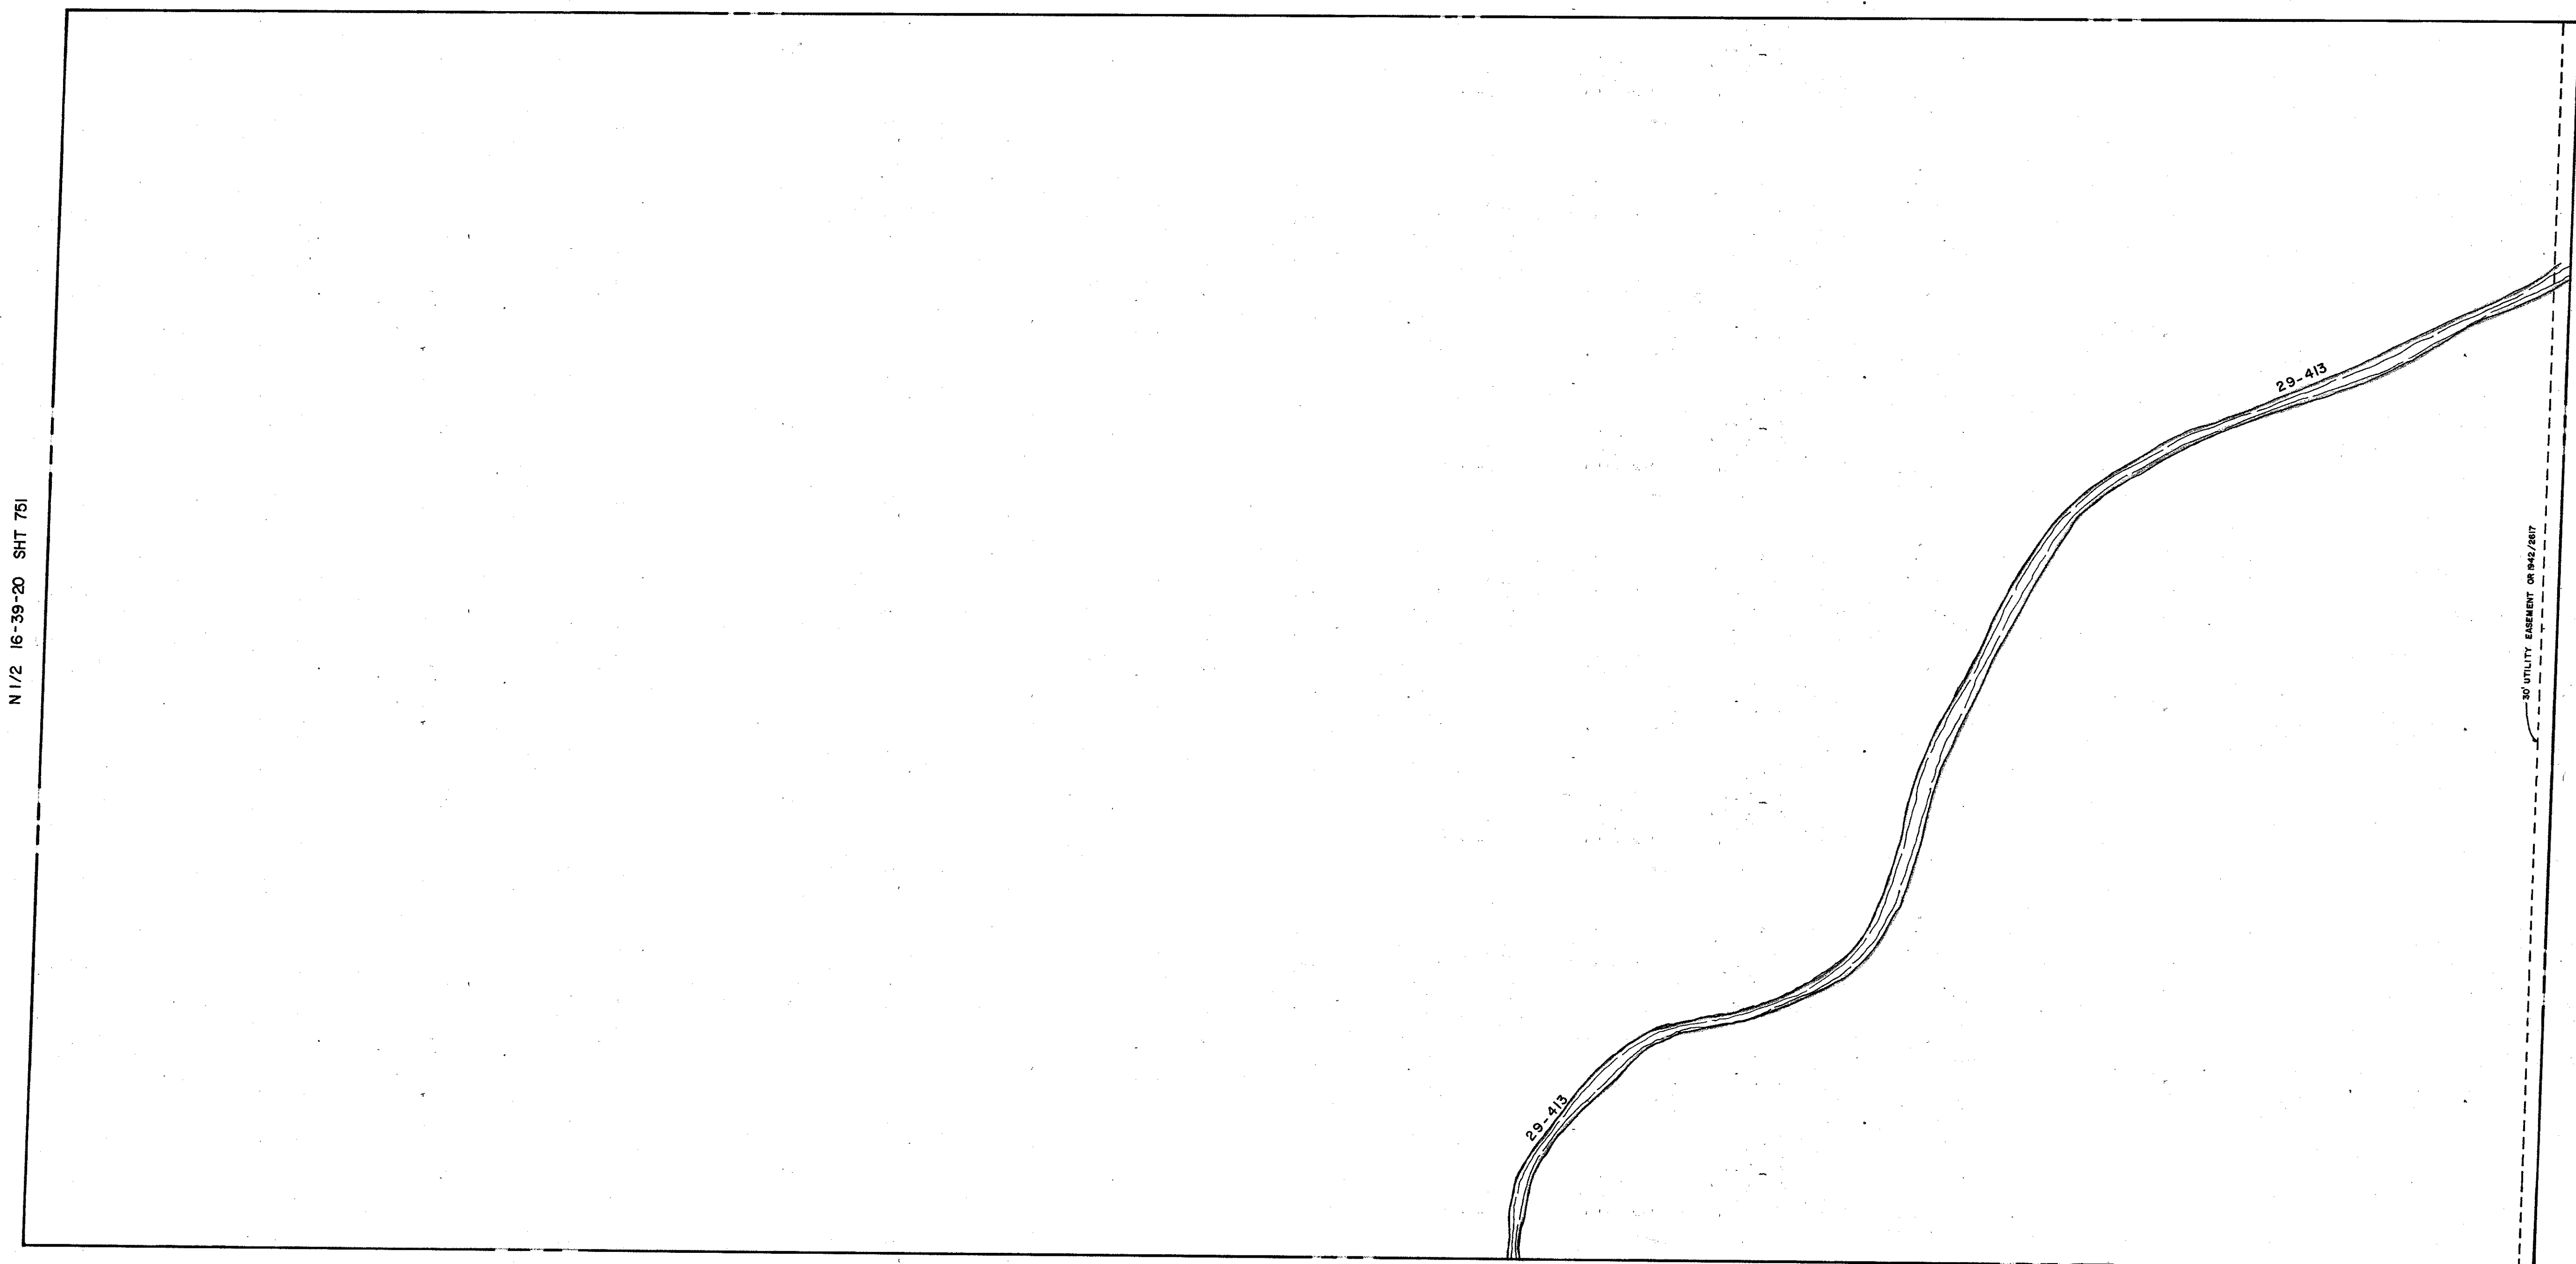

S 1/2 15-39-20 SHT. 750

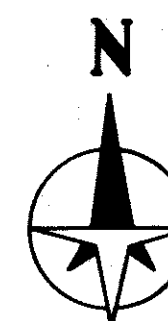

- LEGEND:
- ☐ County Section Corner Monument
  - ⊠ County Bench Mark
  - Permanent Ref. Mon. for Subs.
  - ① Subdivision Index Number

REVISIONS	
DATE	DESCRIPTION
JUNE 1987	ADDED 30' UTILITY EASEMENT OR 1942/2617
FEB 1988	ADDED DRAINAGE DITCH W 29-413

**SARASOTA COUNTY, FLORIDA**  
 Scale: 1" = 200' Date: JUNE, 1987  
 Drawn By: R. KEENAN

**N 1/2 SECTION 15**  
**TWP. 39S. RNG20E.**

Sheet No.  
**749**