


N-1/2 16-39-20 SHT. 75I


SEC. COR. 1301

S-1/2 17-39-20 SHT. 754

S-1/2 15-39-20 SHT. 750

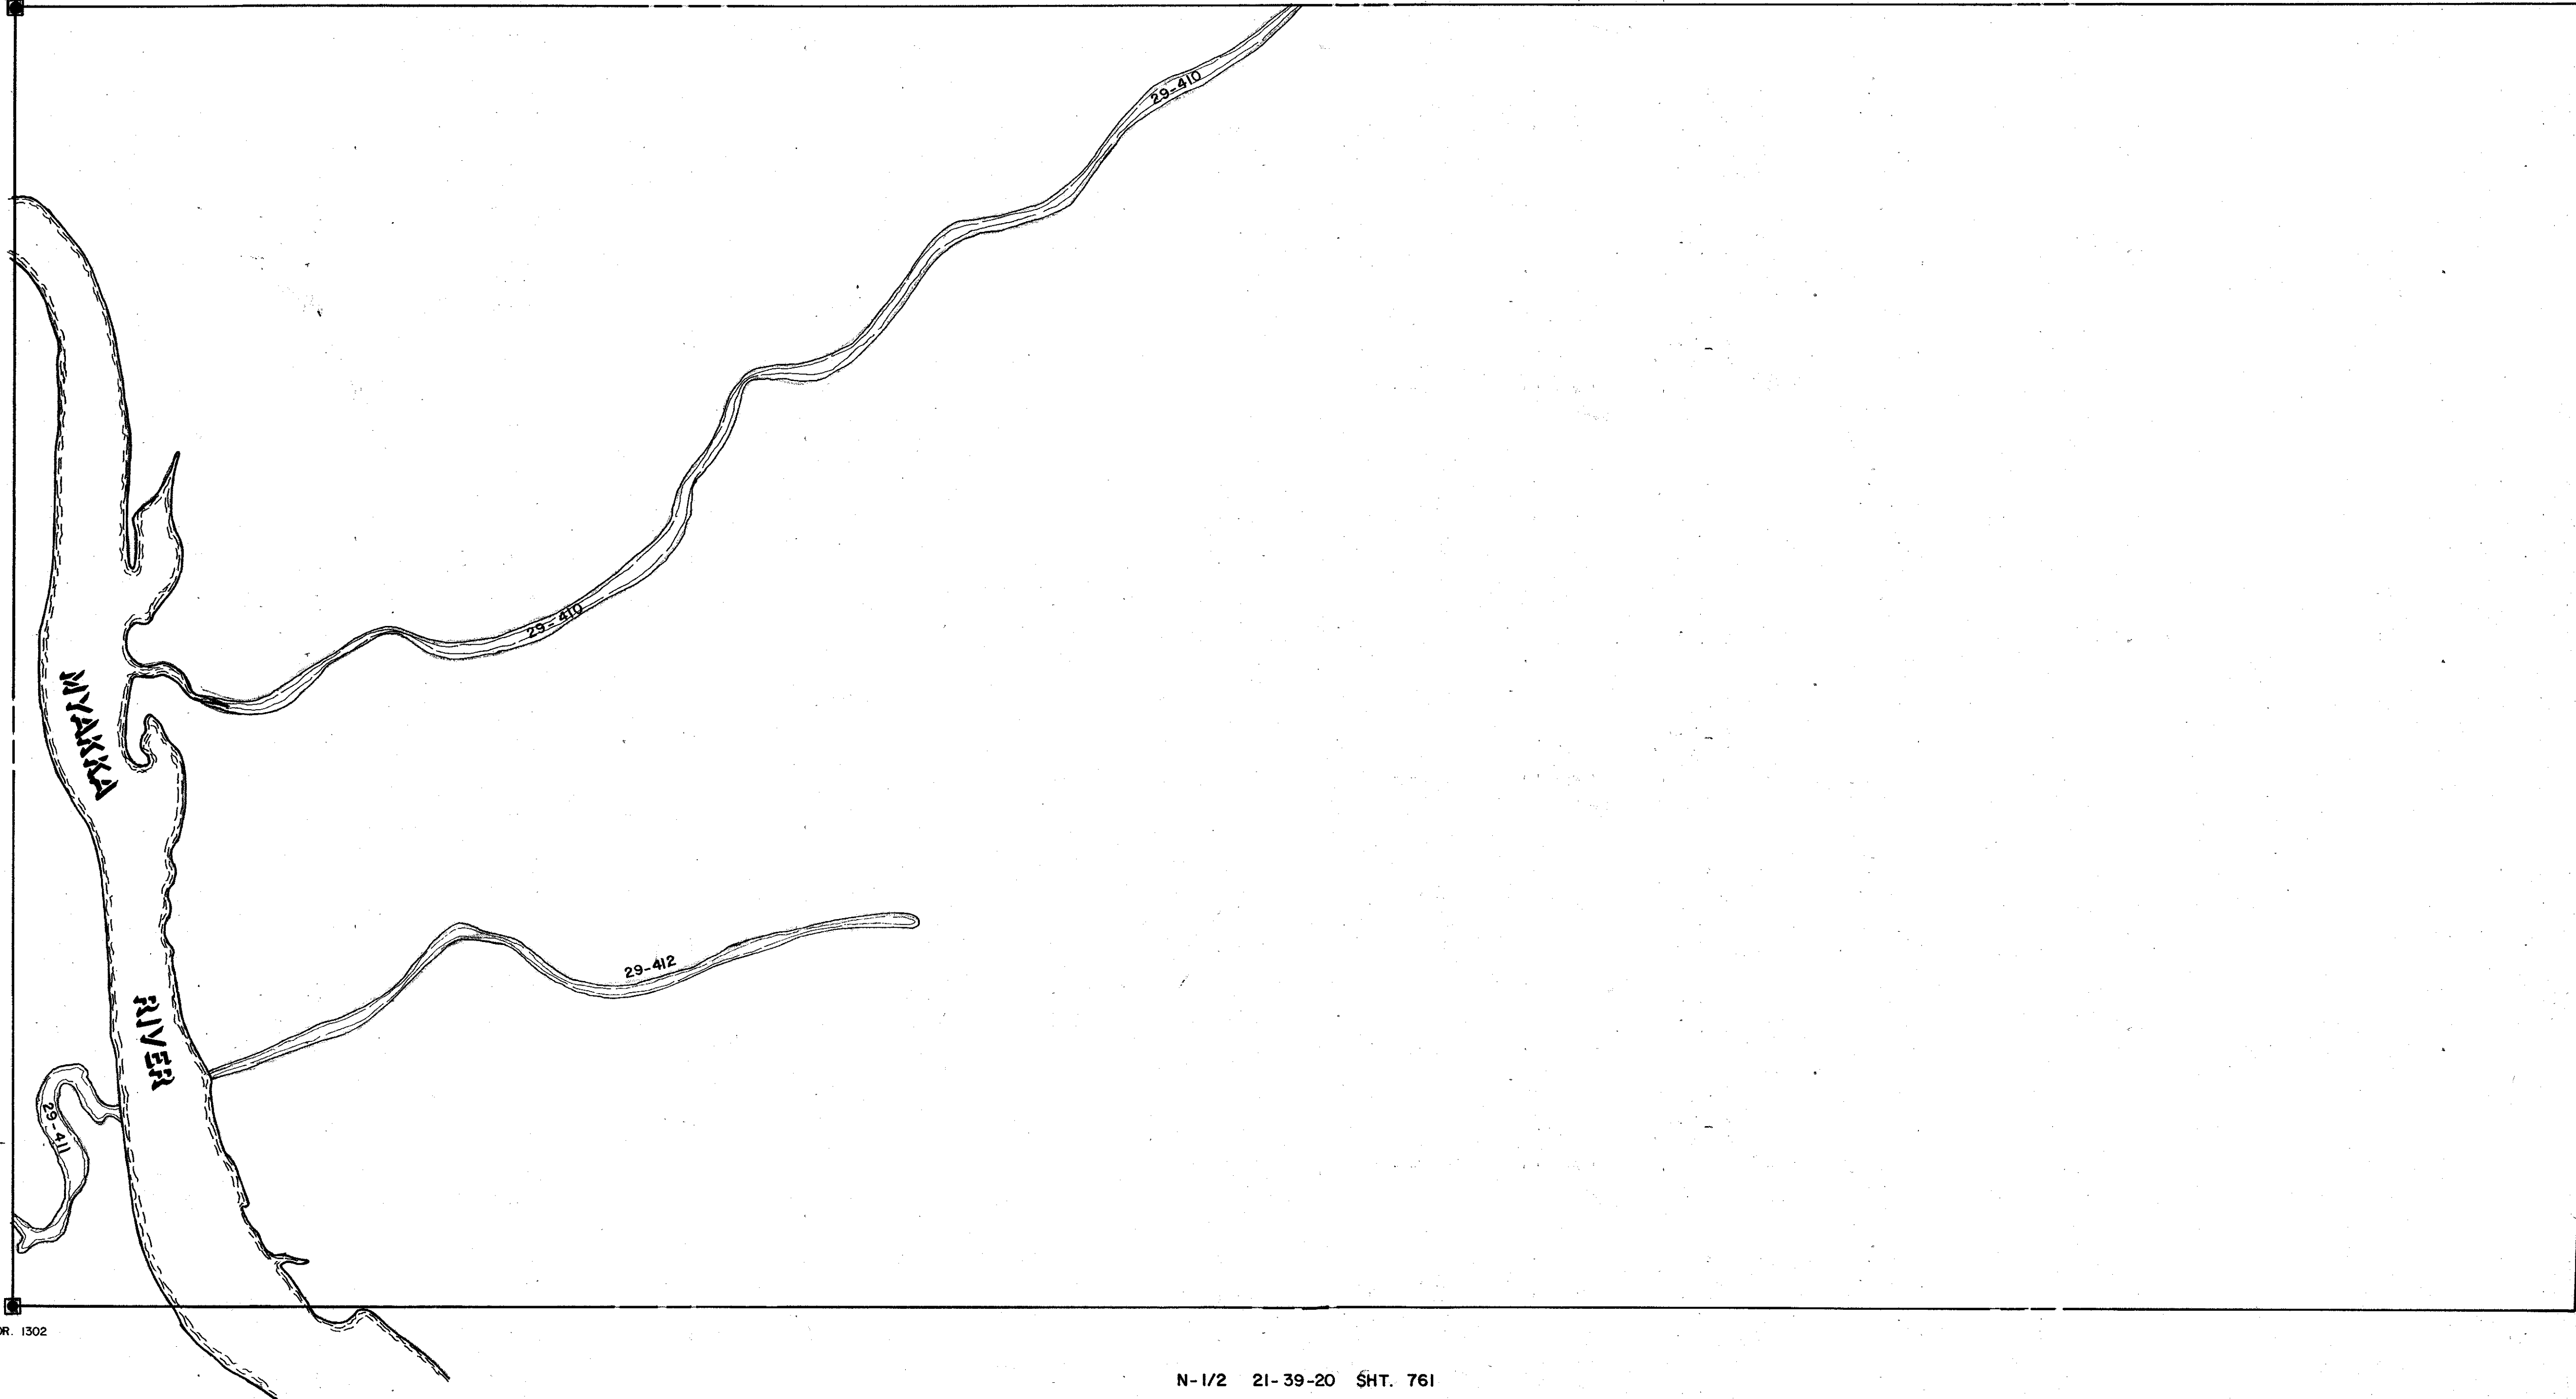

N-1/2 21-39-20 SHT. 76I

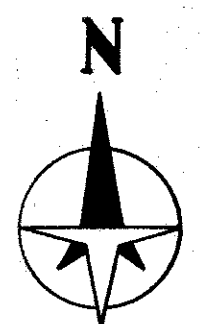

LEGEND:

- ▣ County Section Corner Monument
- ⊙ County Bench Mark
- Permanent Ref. Mon. for Subs.
- ① Subdivision Index Number

REVISIONS	
DATE	DESCRIPTION
APR. 1982	Added Section Corners
FEB. 1988	ADDED DRAINAGE DITCHES & NUMBERS

SARASOTA COUNTY, FLORIDA

Scale: 1" = 200' Date: MARCH 1980

S 1/2 SECTION 16
TWP. 39S. RGE. 20E.

Sheet No.

752