


N 1/2 27 - 39 - 20, Sht. No. 773

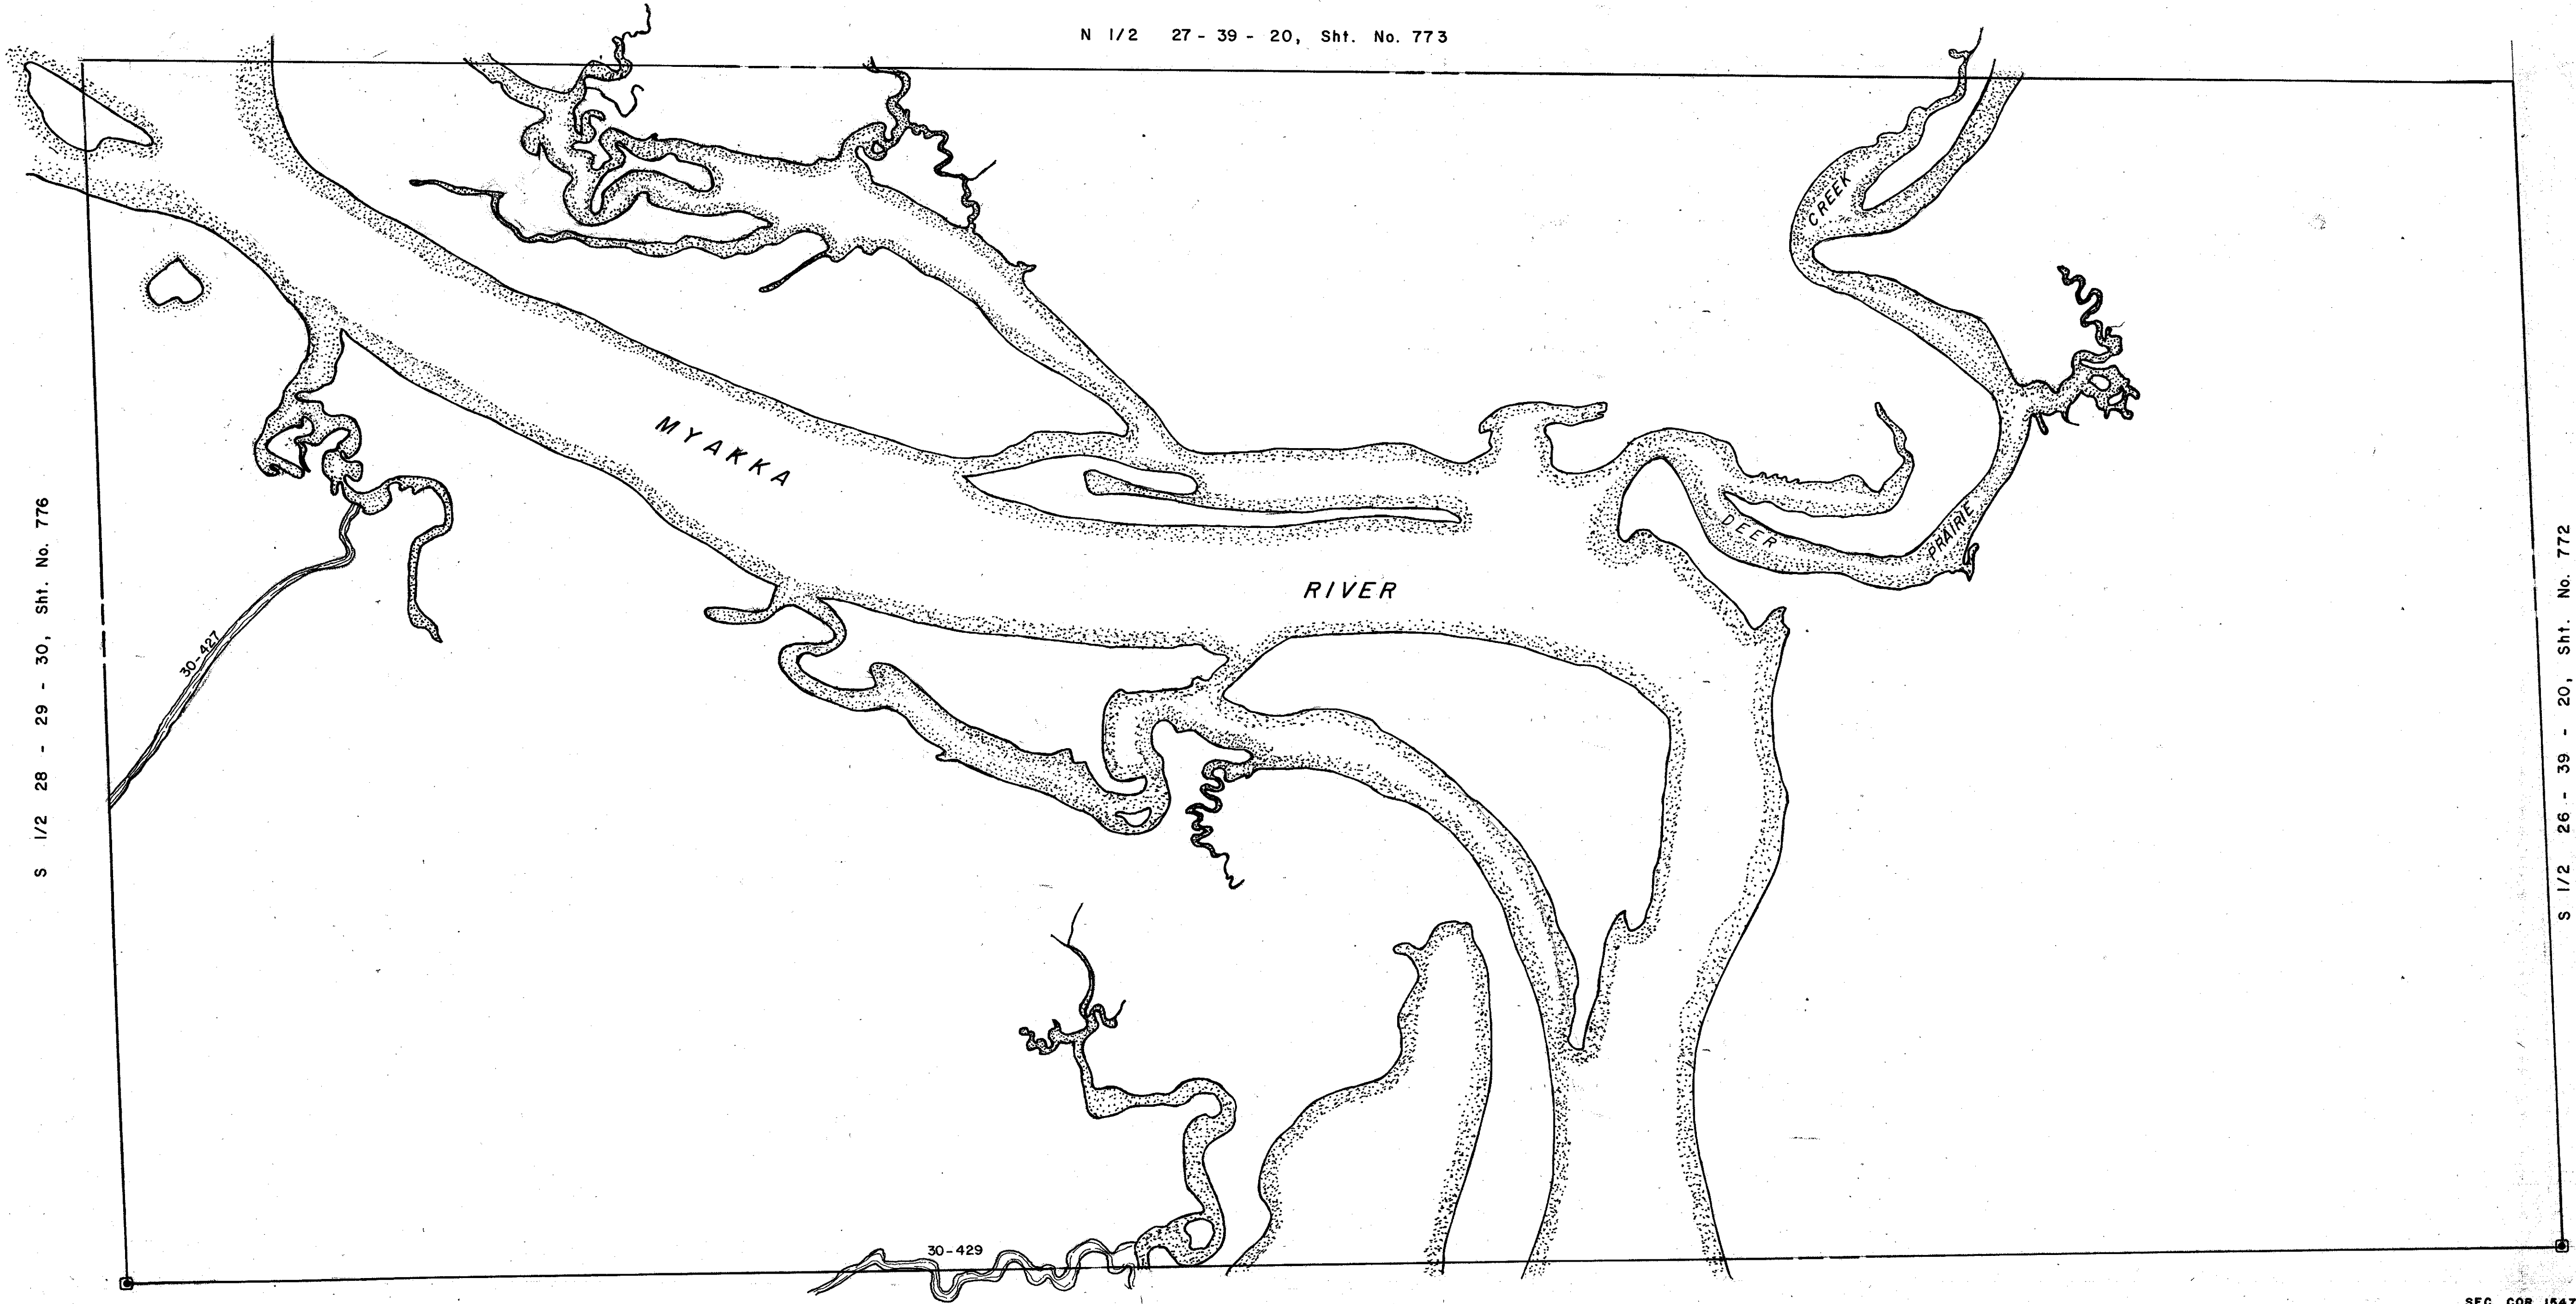


S 1/2 28 - 29 - 30, Sht. No. 776

S 1/2 26 - 39 - 20, Sht. No. 772

N 1/2 34 - 39 - 20, Sht. No. 787

SEC. COR. 1547

SEC. COR. 1428

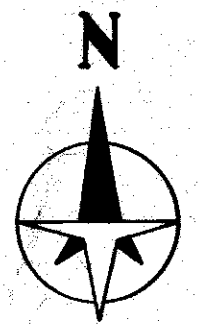

- LEGEND**
- ▣ Section Corner Monument
  - ⊙ Permanent Reference Monument
  - Reference Point for Subdivisions
  - Ⓜ Subdivision Index Number

REVISIONS	
DATE	DESCRIPTION
FEB. 1965	SECTION CORNERS - DRAWN
FEB. 1965	ADDED DRAINAGE DITCH NUMBERS

**SARASOTA COUNTY,  
FLORIDA**

Scale: 1" = 200' Date:  
Drawn By: James A. Morrow

S. 1/2 Section 27  
Twp. 39 S Rge. 20E.

Sheet No.

774

BRUNING 44-511 16772