

SEC. COR. 1183

S 1/2 20 - 39 - 20, Sht. No. 760

SEC. COR. 1304

SEC. COR. 1243


N 1/2 30 - 39 - 20, Sht. No. 779

N 1/2 28 - 39 - 20, Sht. No. 775

COR. SEC. 1184

S 1/2 29 - 39 - 20, Sht. No. 778

SEC. COR. 1305

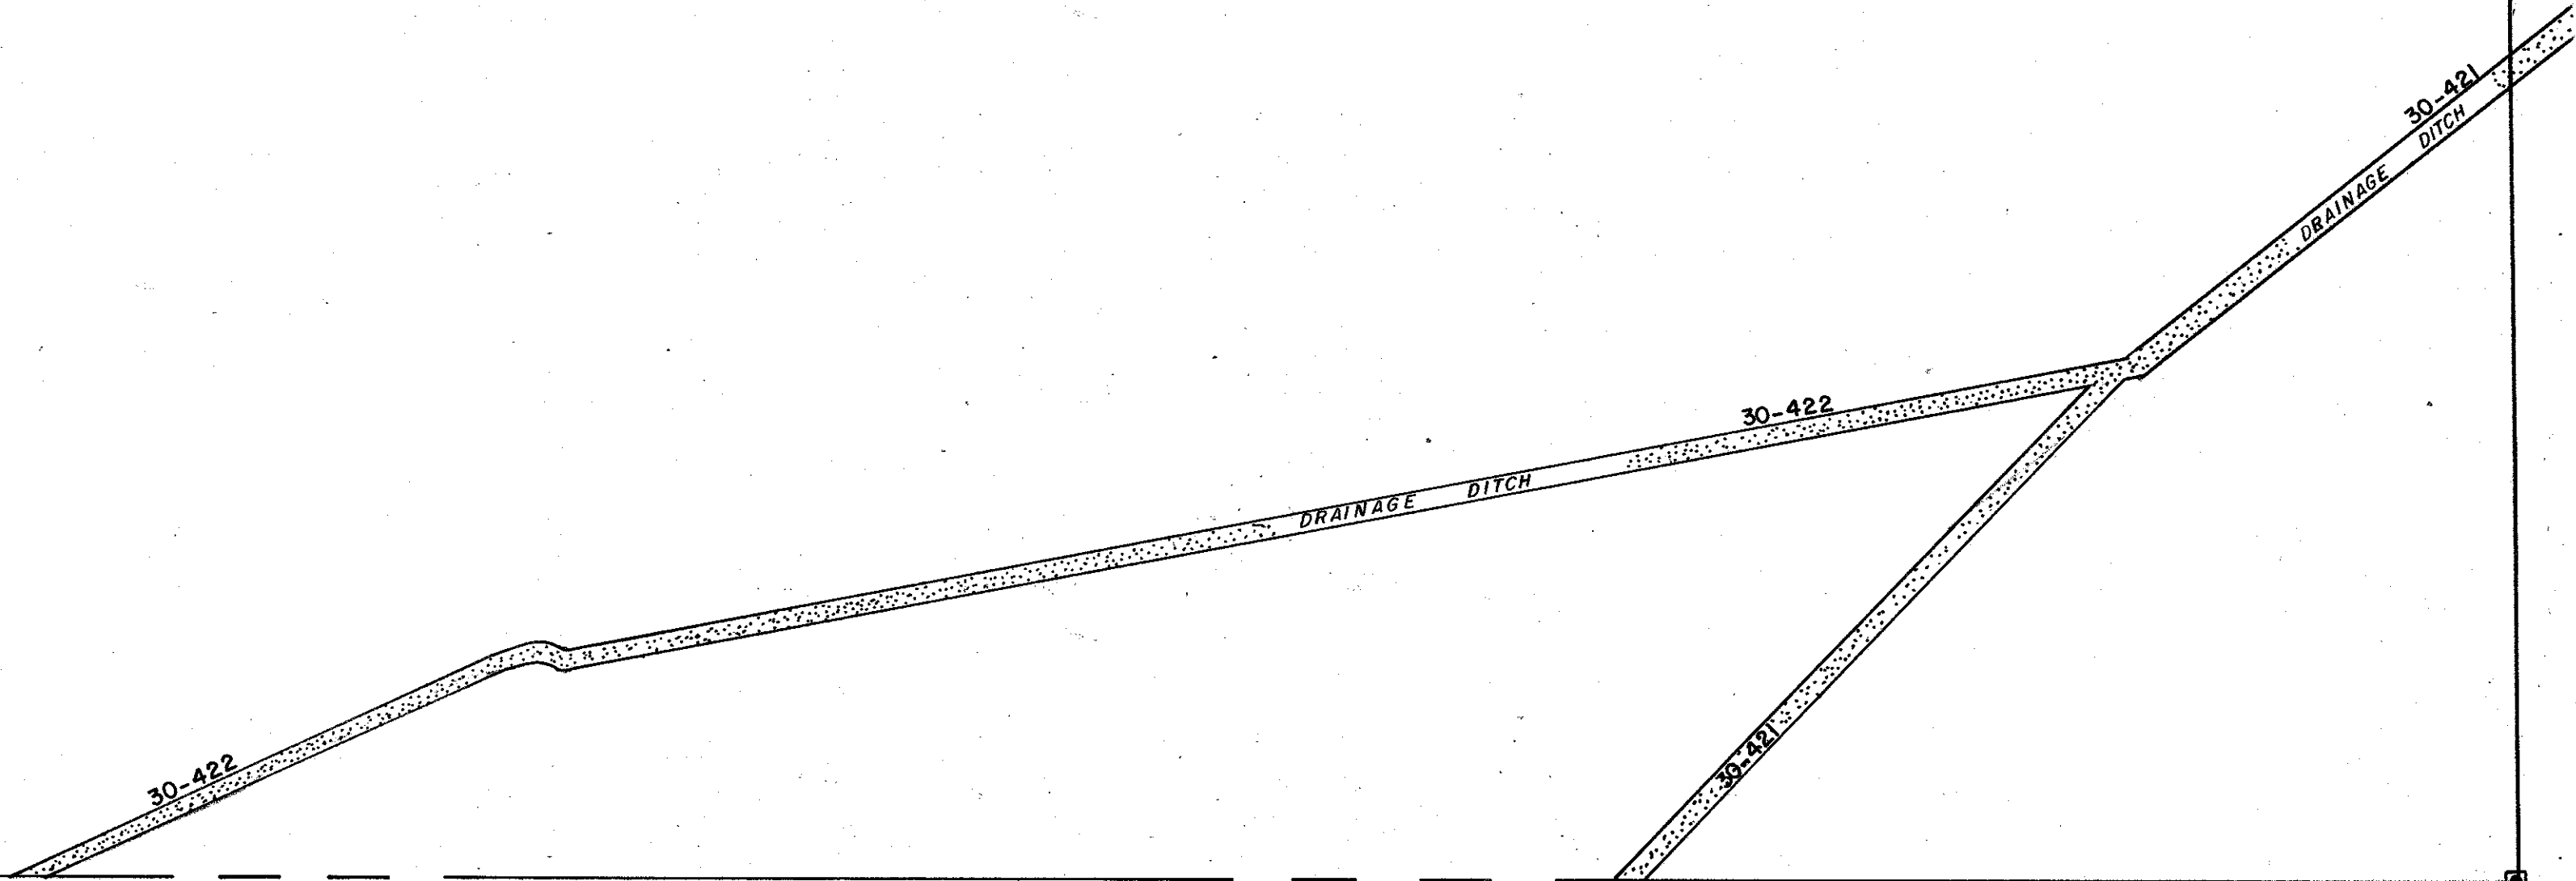

LEGEND

- ▣ Section Corner Monument
- ⊙ Permanent Reference Monument
- Reference Point for Subdivisions
- ① Subdivision Index Number
- ▨ Drainage

REVISIONS	
DATE	DESCRIPTION
APR 1982 PER 1988	Revised Section Lines ADDED DRAINAGE DITCH NUMBERS

**SARASOTA COUNTY,
FLORIDA**

Scale: 1" = 200' Date: May 1976
Drawn By: D. G. Nichols

N 1/2 Section 29
Twp. 39 S. Rge. 20E.

Sheet No.
777



BRUNING 44-511 16772