
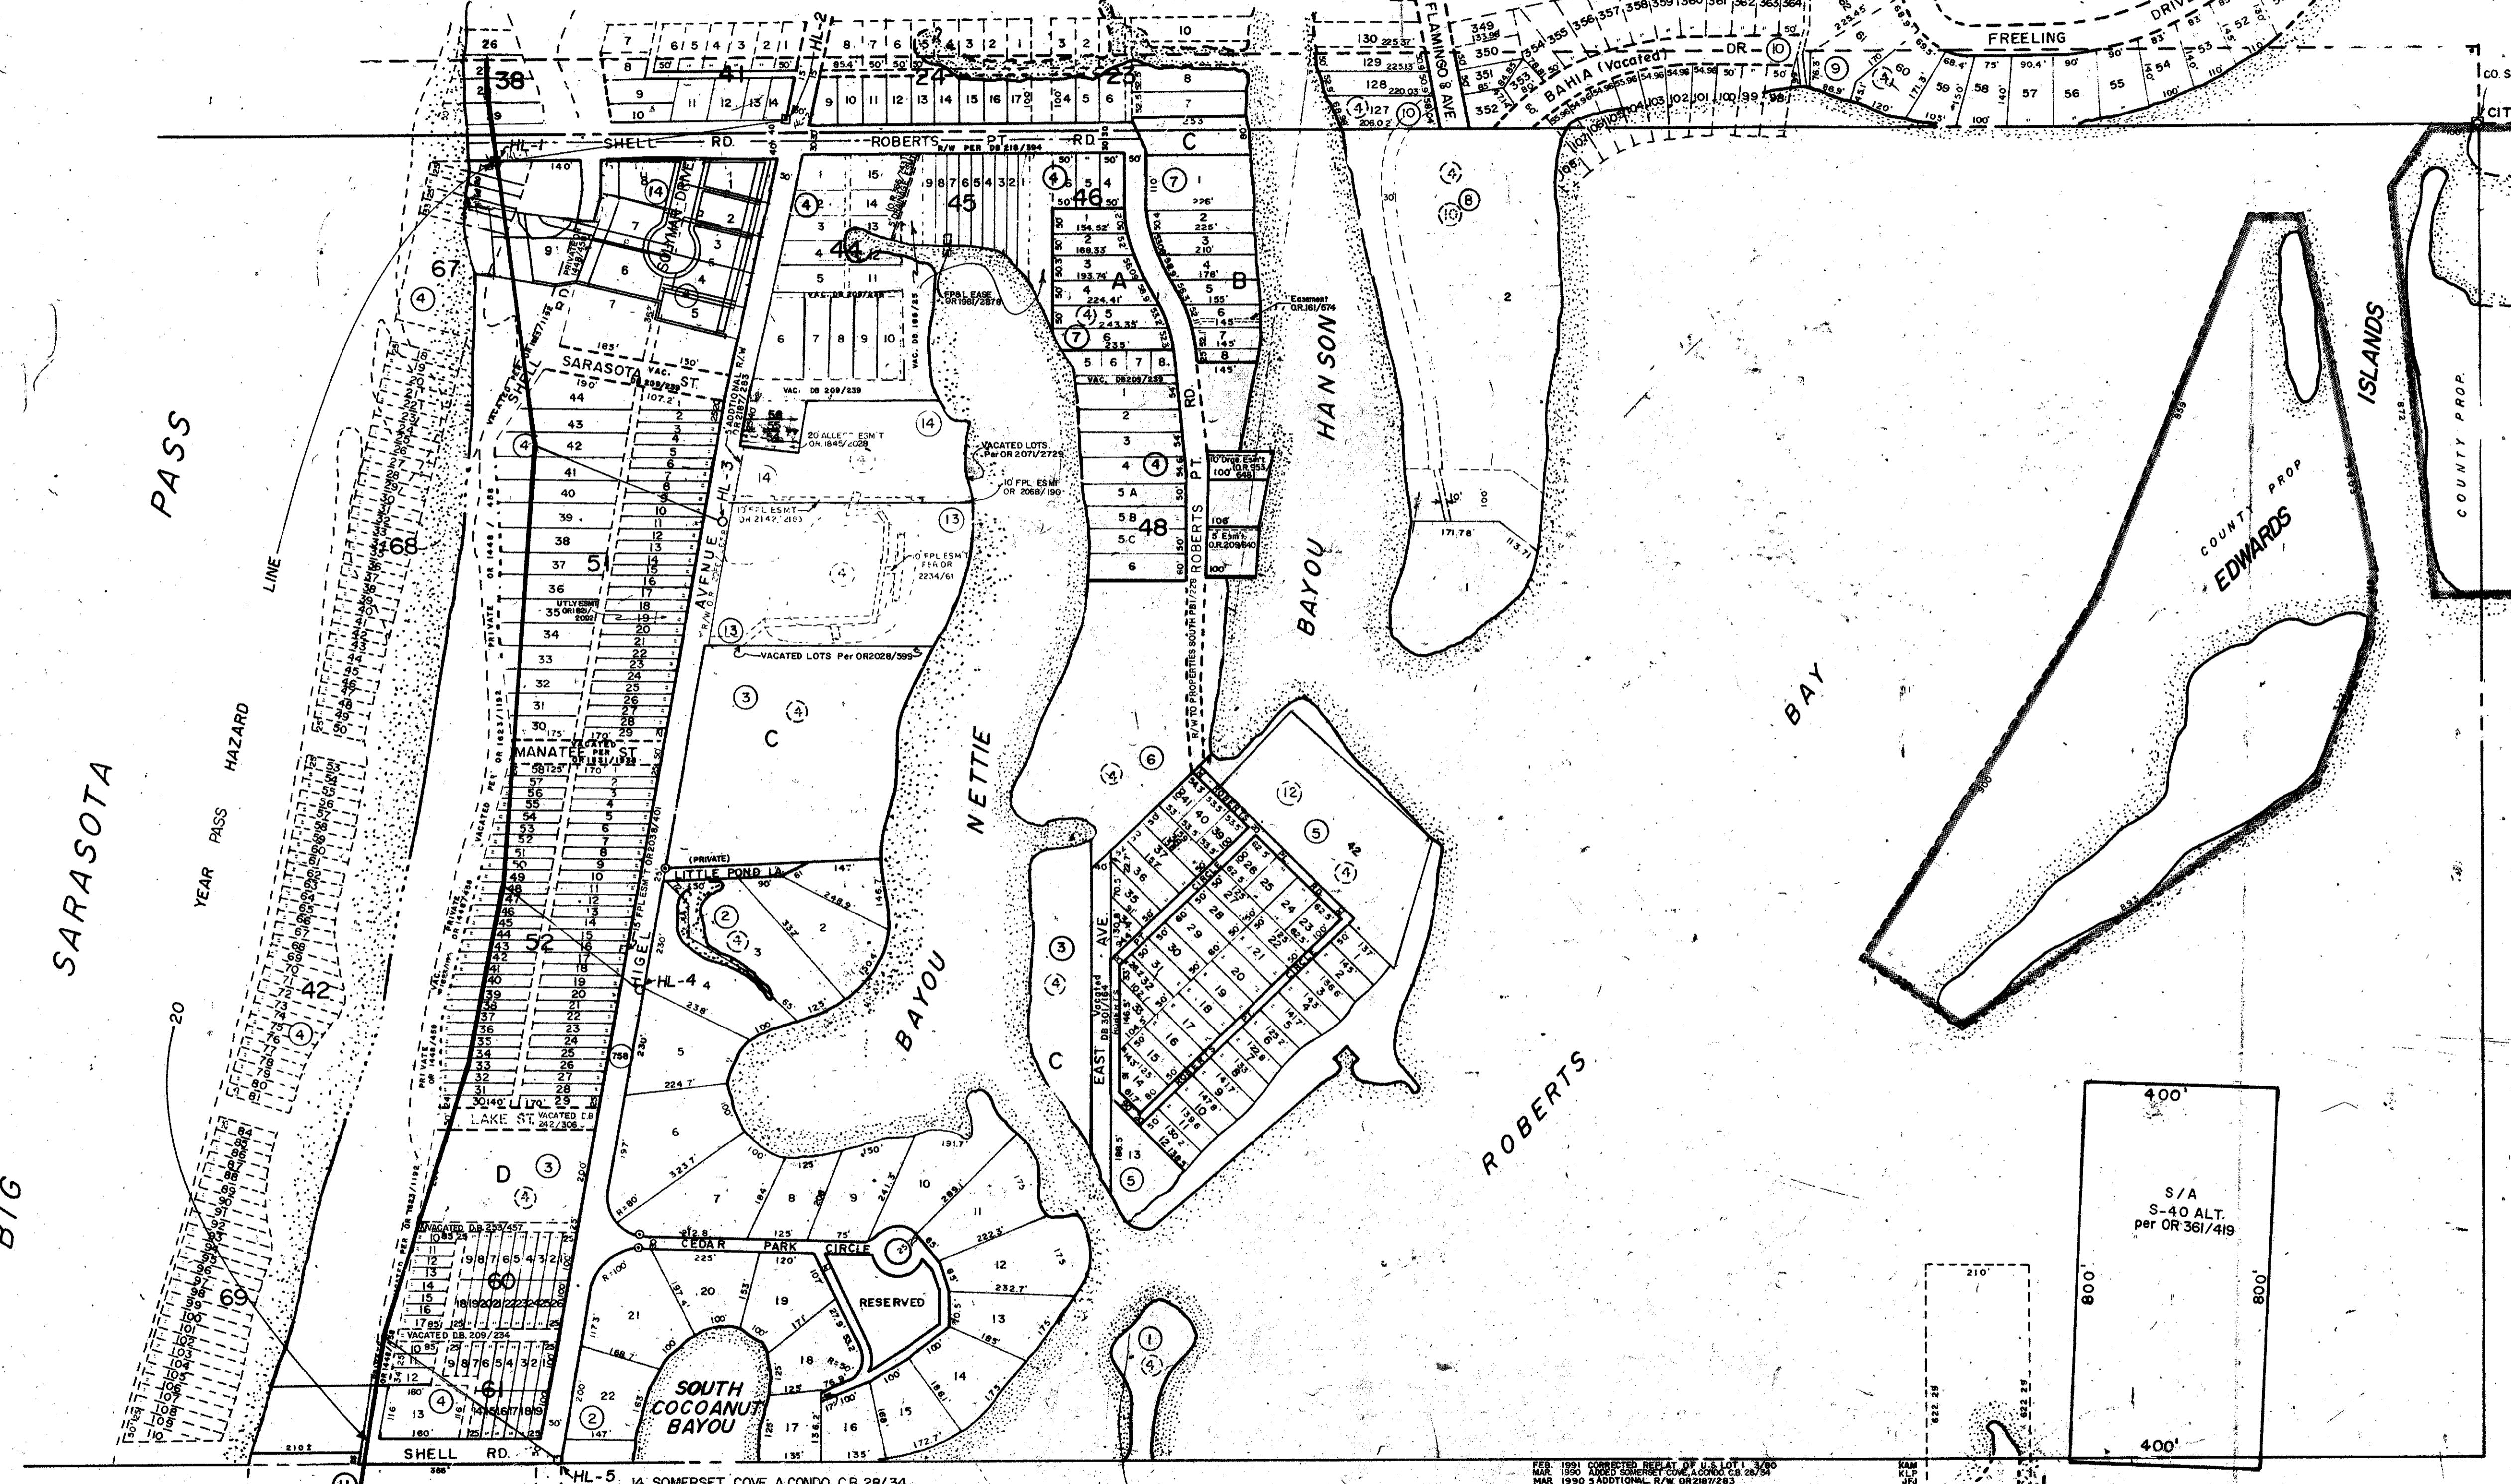


CO. SEC. COR. MON. SHT. NO. 32 E

CITY LIMITS

N 1/2 6-37-18 SHT. NO. 78

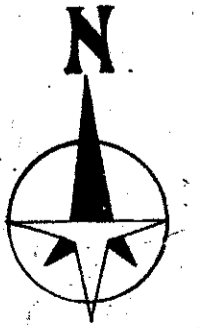

SUBDIVISION INDEX

No.	Name
1	SOUTH COCOANUT BAYOU, 5/70
2	COCOANUT BAYOU 5/18
3	E.S. BOYD'S REPLAT OF BLOCKS 49, 50 & 53 thru 59, 62 thru 66 of Revised Siesta, 4/40
4	REVISED SIESTA A/38
5	ROBERTS POINT (Replat of Blks 1, 2, 3 & 4, Revised Siesta) 1/35

No.	Name
6	PLAT OF M.A. ELLIOTT PROPERTY, 1/228
7	PLAT OF RESUB OF BLK. 47 & LOTS 1, 2, 3, 7, 8, 9, 10 & 11, BLK. 46 (Plat of Siesta) 2/210
8	REPLAT OF U.S. LOT 1, 5/780
9	BAY ISLAND SHORES, UNIT NO. 2, 6/81
10	BAY ISLAND SUB., 2/172
11	FIDDLER BAYOU, P.B. 4/91
12	SUB. PART BLOCK I OF REVISED SIESTA 1/15
13	HAMILTON CLUB A CONDOMINIUM CB; 28/1

LEGEND

◻	PERM. REF. MON. (for Subs.)
◻	CONC. MON.
◻	IRON PIPE
◻	CO. SEC. COR. MON. (NEW NUMBERS)

ALTERATIONS

DATE	DESCRIPTION
JUNE 1984	RECORDED
JULY 1970	RECORDED
JAN. 1969	RECORDED
JUN. 1977	RECORDED
PER. 1978	RECORDED
JUN. 1978	RECORDED
JUN. 1978	RECORDED
MAY 1975	RECORDED

SARASOTA COUNTY FLORIDA
 SCALE: 1" = 200'
 JUNE 1964

**N 1/2 SECTION 1
 TWP. 37 S. RNG. 17 E.**

**SHT. NO.
 78**