


N. 1/2 30/39S./20E. SHT. 779

S. 1/2 25/39S./19E. SHT. 444

S. 1/2 25/39S./20E. SHT. 778

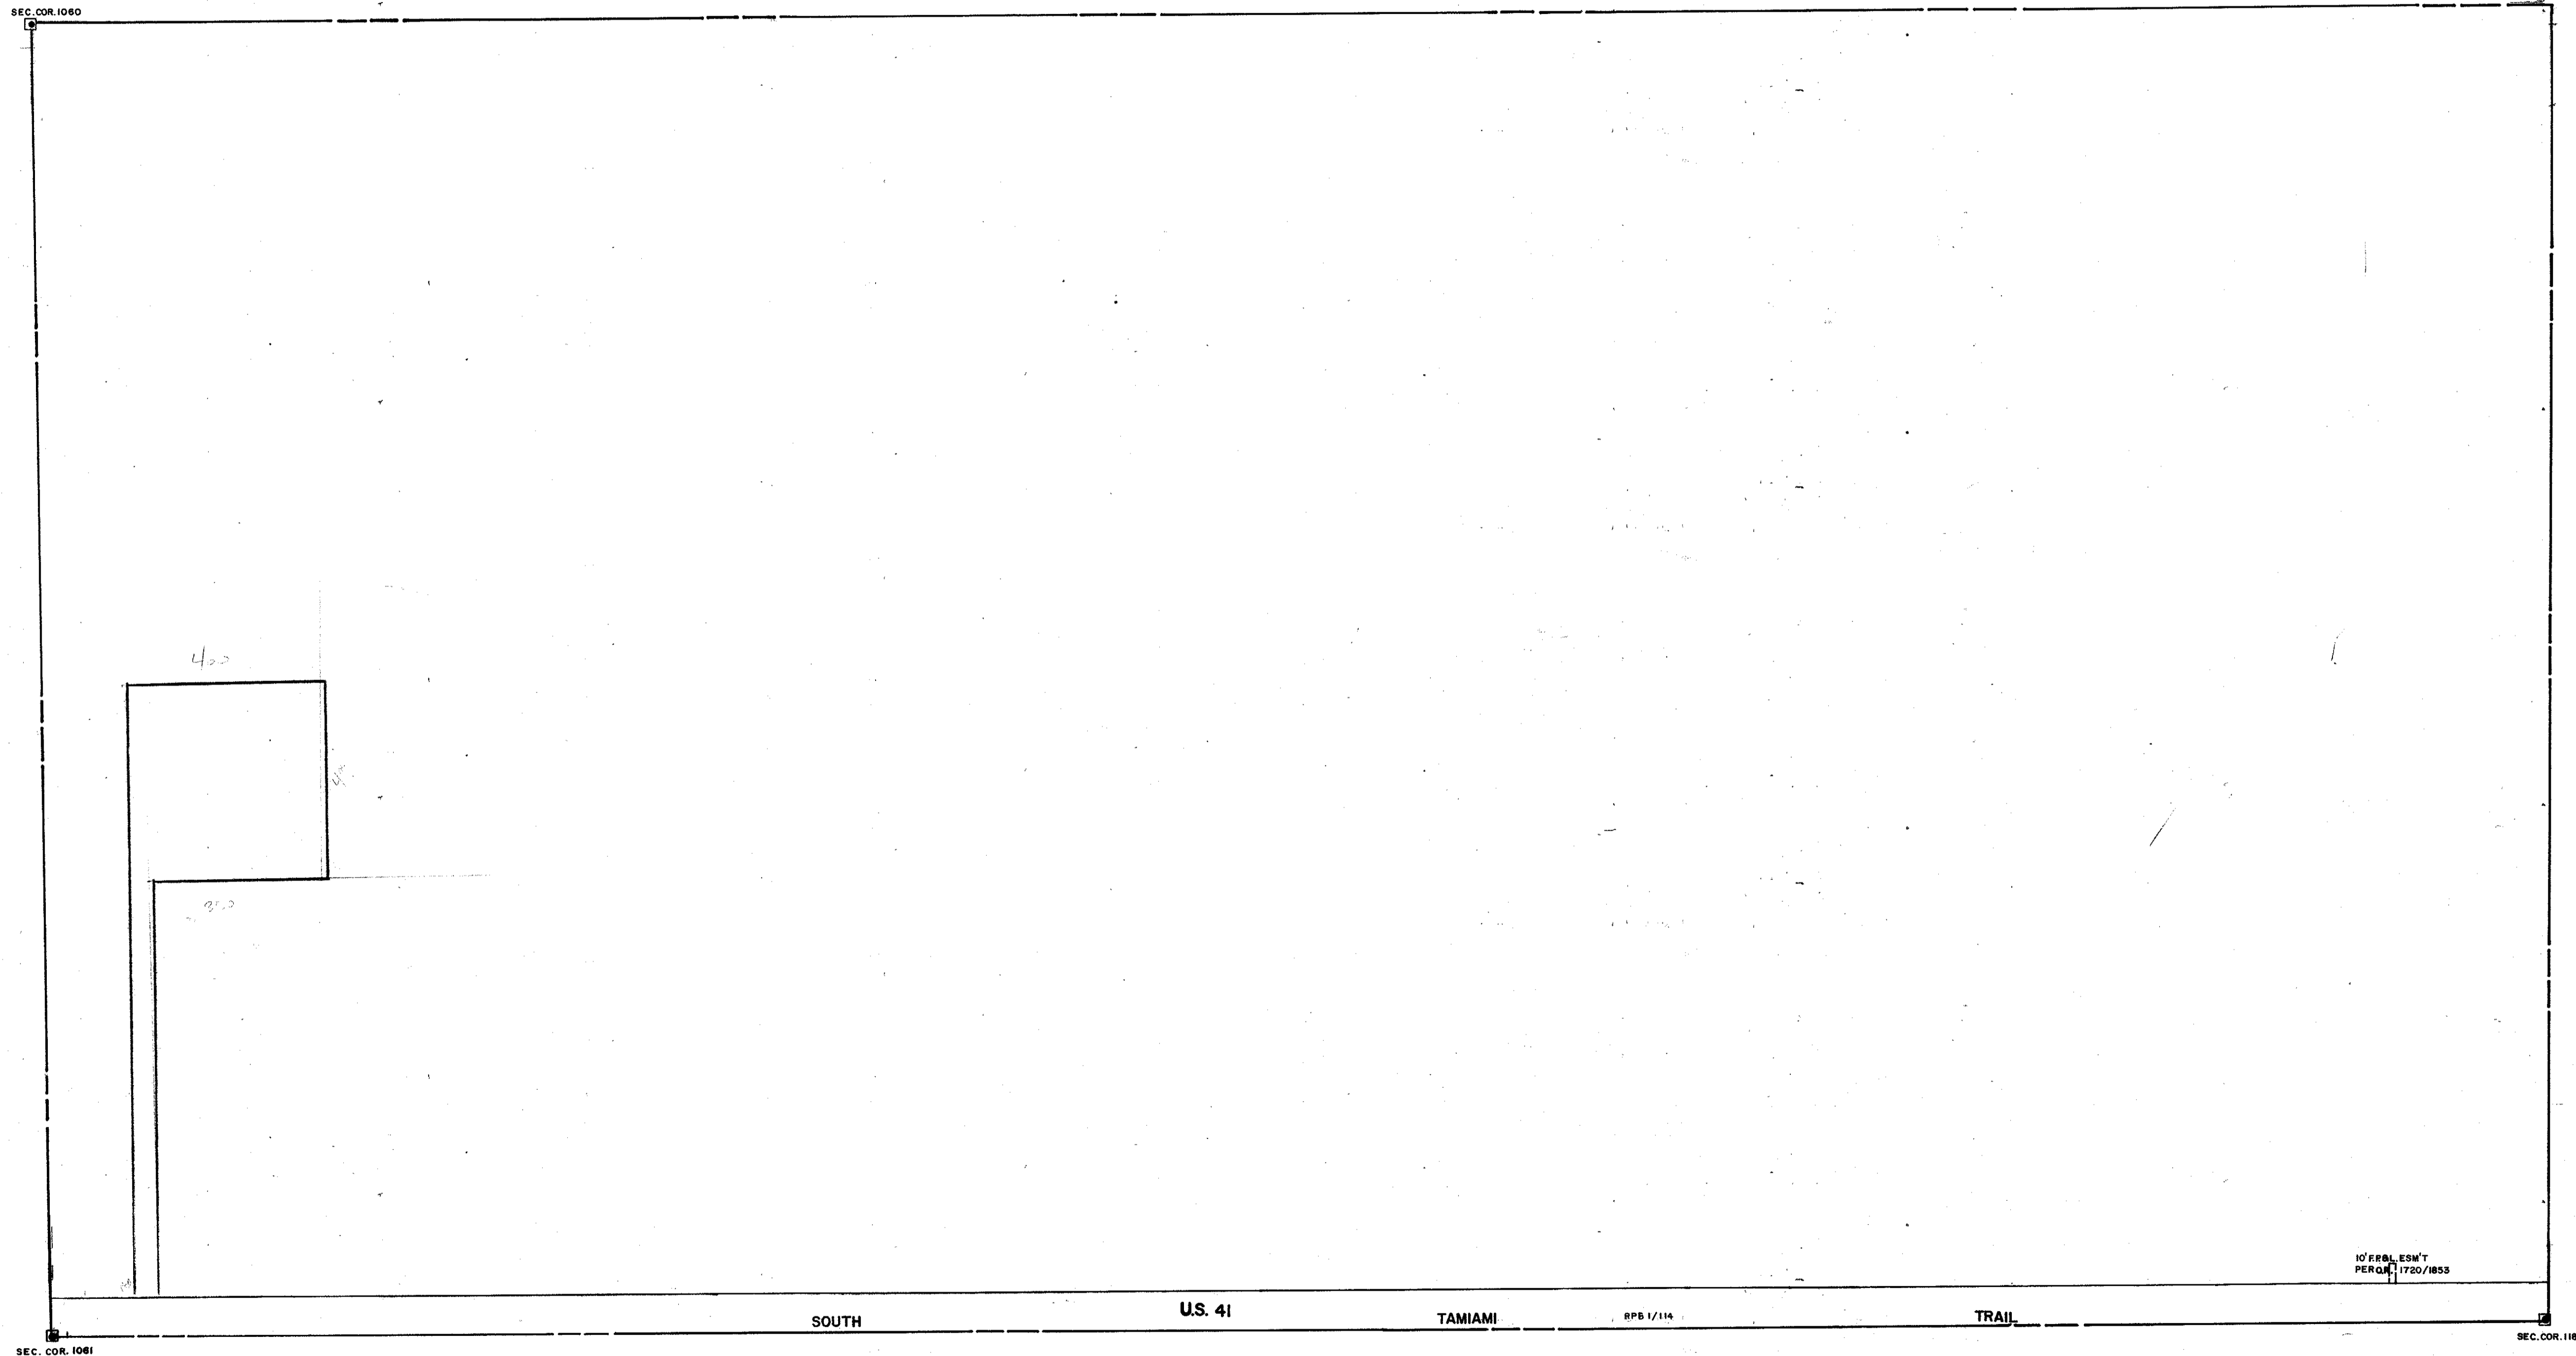

SEC. COR. 1080

SEC. COR. 1081

SEC. COR. 1183



N. 1/2 31/39S./20E. SHT. 781

LEGEND:

- ☐ County Section Corner Monument
- ⊠ County Bench Mark
- Permanent Ref. Mon. for Subs.
- ① Subdivision Index Number

| REVISIONS | |
|-----------|-------------------------------------|
| DATE | DESCRIPTION |
| JAN. 1987 | ADDED IRON ESM'T PER G.R. 1720/1853 |

SARASOTA COUNTY, FLORIDA

Scale: 1" = 200' Date: JAN. 1987
Drawn By: C.C.

S. 1/2 SECTION 30
TWP. 39S., RNG. 20

Sheet No.

780