


SEC. COR. 1307

NI/2 33-39-20, Sht. No 785

SEC. COR. 1429

STATE PROPERTY
M.C.C. CAMPUS

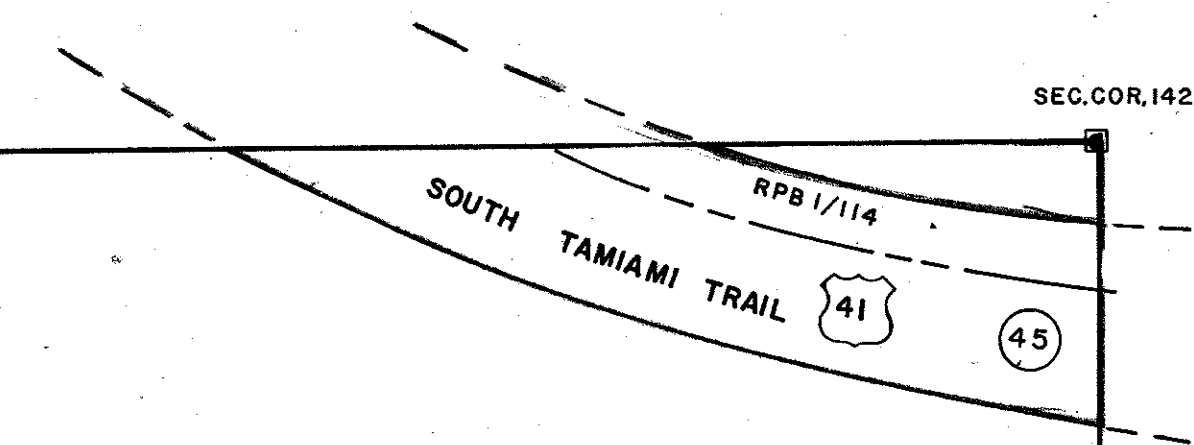


S 1/2 32-39-20, Sht. No. 785

S 1/2 34-39-20 Sht. No. 788

SEC. COR. 1308

NI/2 4-40-20, Sht. No 799

SEC. COR. 1430

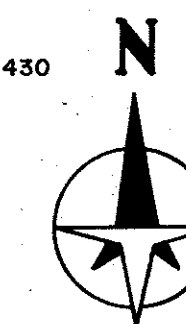

- LEGEND:**
- ☐ County Section Corner Monument
 - ⊠ County Bench Mark
 - Permanent Ref. Mon. for Subs.
 - ① Subdivision Index Number

REVISIONS	
DATE	DESCRIPTION
JAN. 1993	ADDED STATE PROPERTY - M.C.C. CAMPUS

**SARASOTA COUNTY,
FLORIDA**

Scale: 1" = 200' Date: JUNE 1987

Drawn By: RJJ

**S 1/2 SECTION 33
TWP. 39 S - RNG. 20 E.**

Sheet No.

786
786