


S 1/2 9-40-20 Sht. No. 810

S 1/2 11-40-20 Sht. No. 814

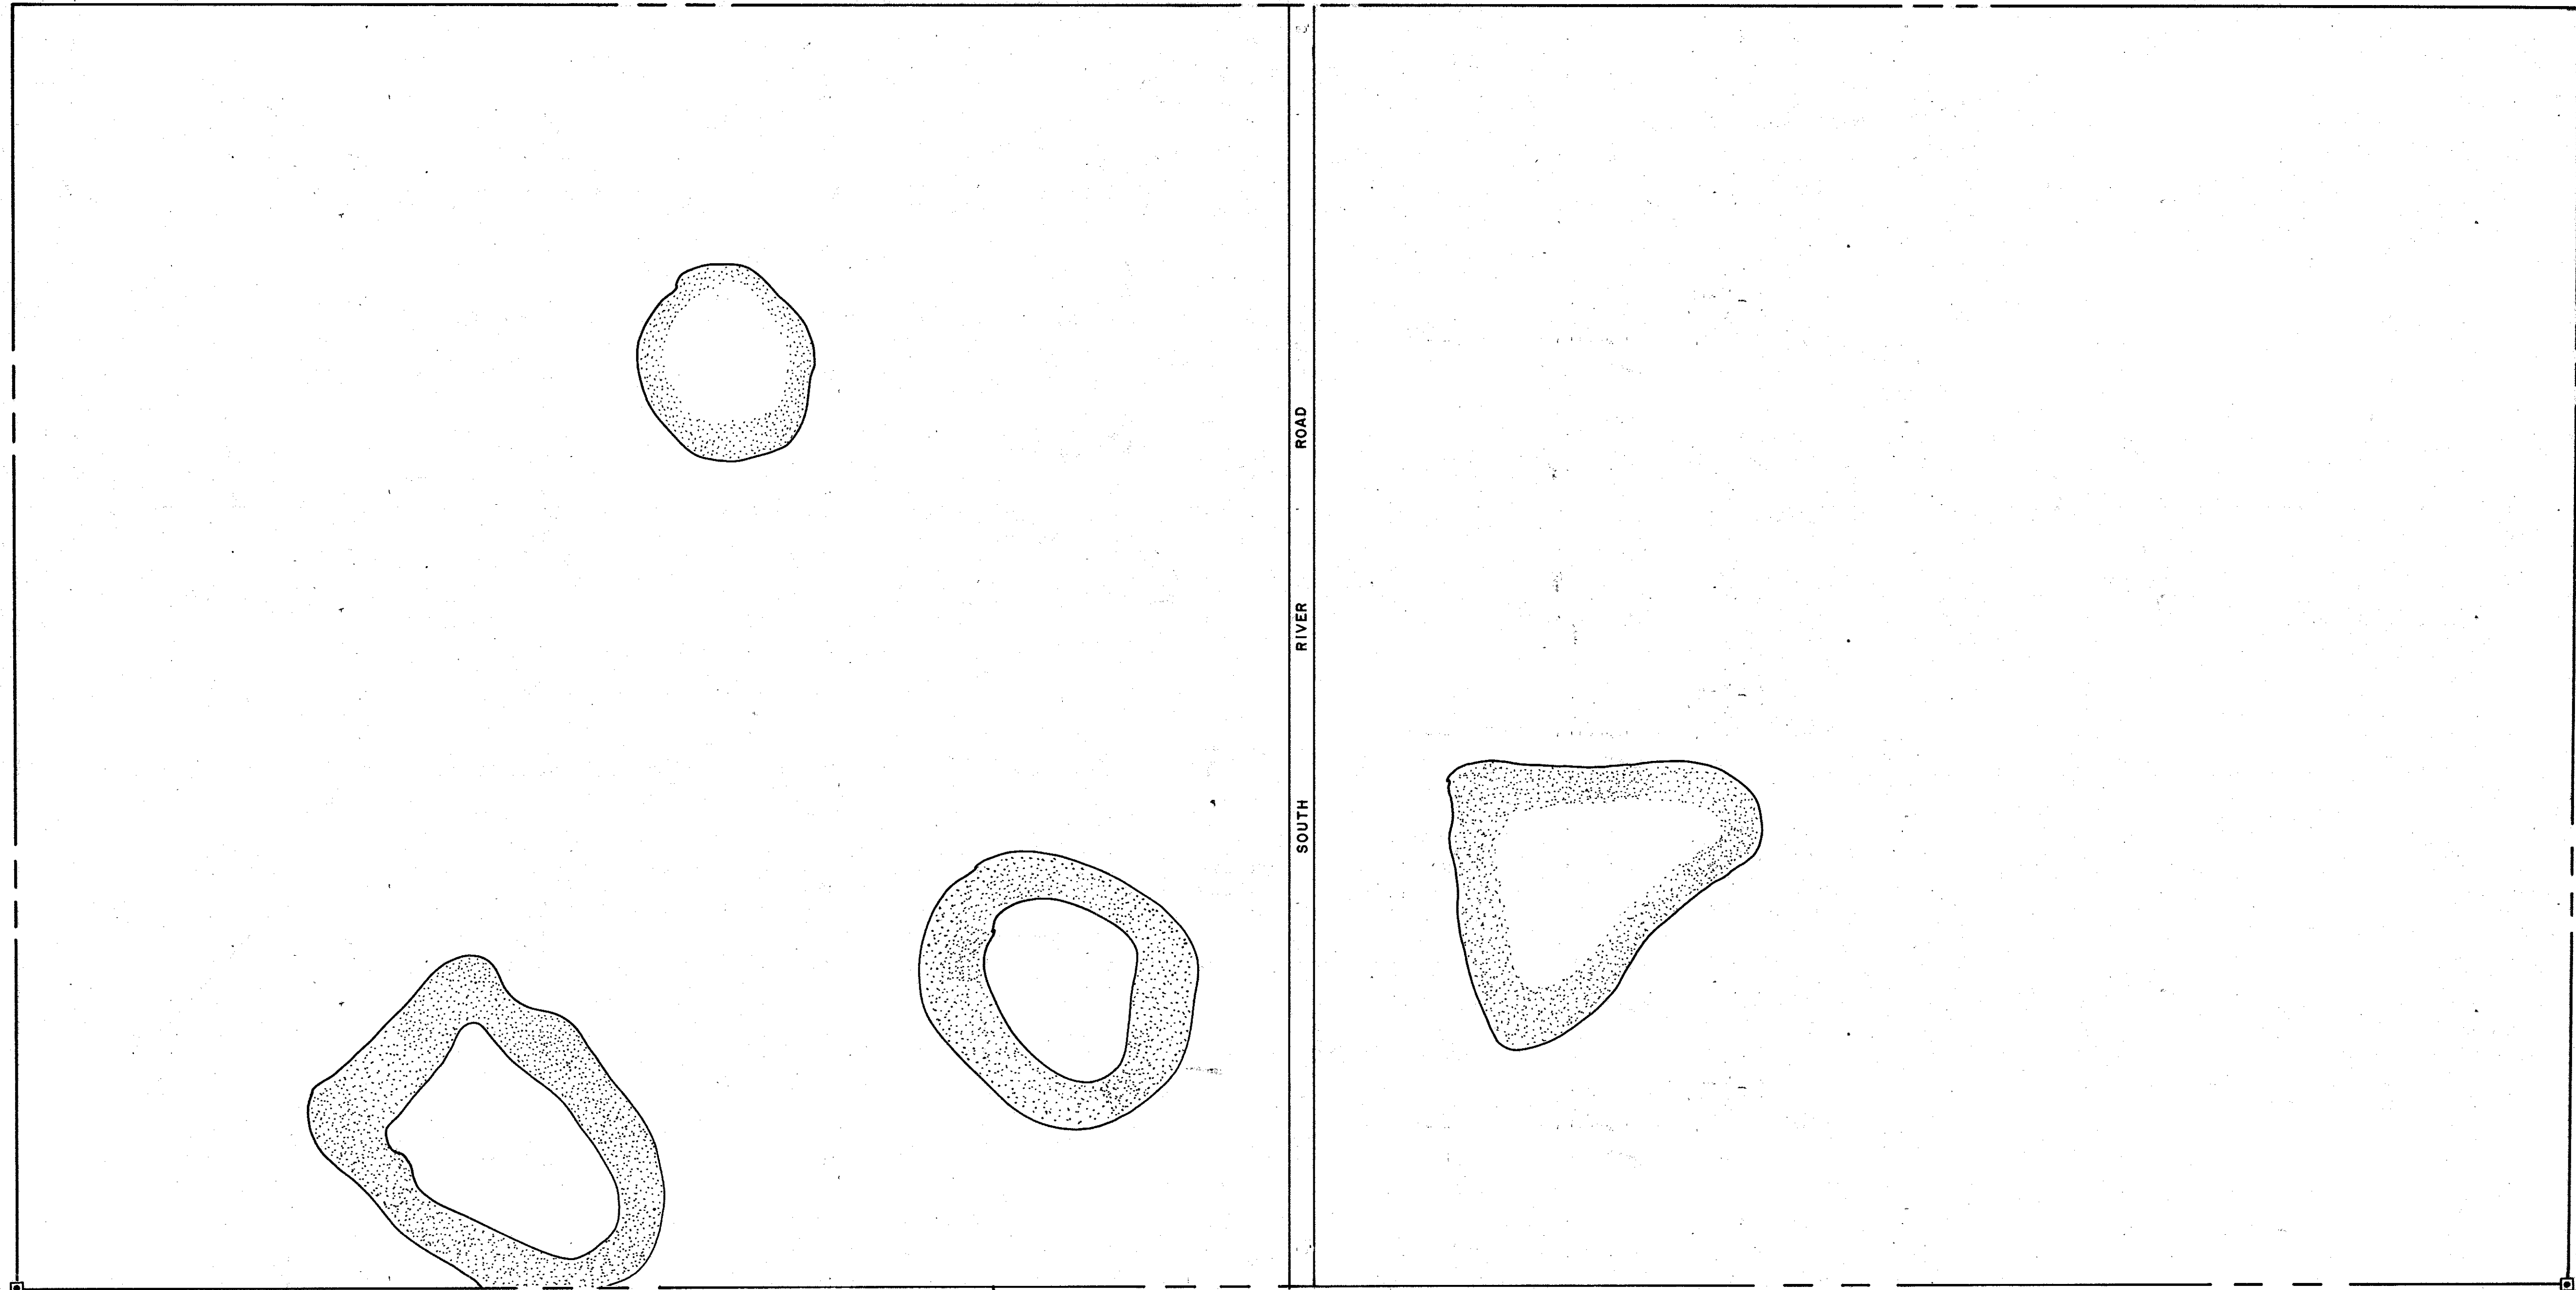

SEC. COR. 1434

N 1/2 15-40-20 Sht. No. 821

SEC. COR. 1553

LEGEND:

- ☐ Section Corner Monument (New Number)
- ⊙ Permanent Reference Monument
- Reference Point For Subdivisions
- ① Subdivision Index Number
- ▨ Drainage
- ▩ County Property

REVISIONS	
DATE	DESCRIPTION
JAN 1975	CHANGED SR 777 TO SOUTH RIVER ROAD
JUN 1982	ADDED SECTION CORNER
JUNE 1993	REMOVED 50' R/W RIVER RD

SARASOTA COUNTY, FLORIDA
 Scale: 1" = 200' Date: April 1976
 Drawn By: J. Morrow

S 1/2 Section 10
 Twp. 40 S. Rge. 20 E.

Sheet No.
 812

