


SEC. COR. 1673

S 1/2 SECT. 12 - 40-20 SHT. NO. 816

N 1/2 SECT. 14-40-20 SHT. NO. 819

CHARLOTTE COUNTY

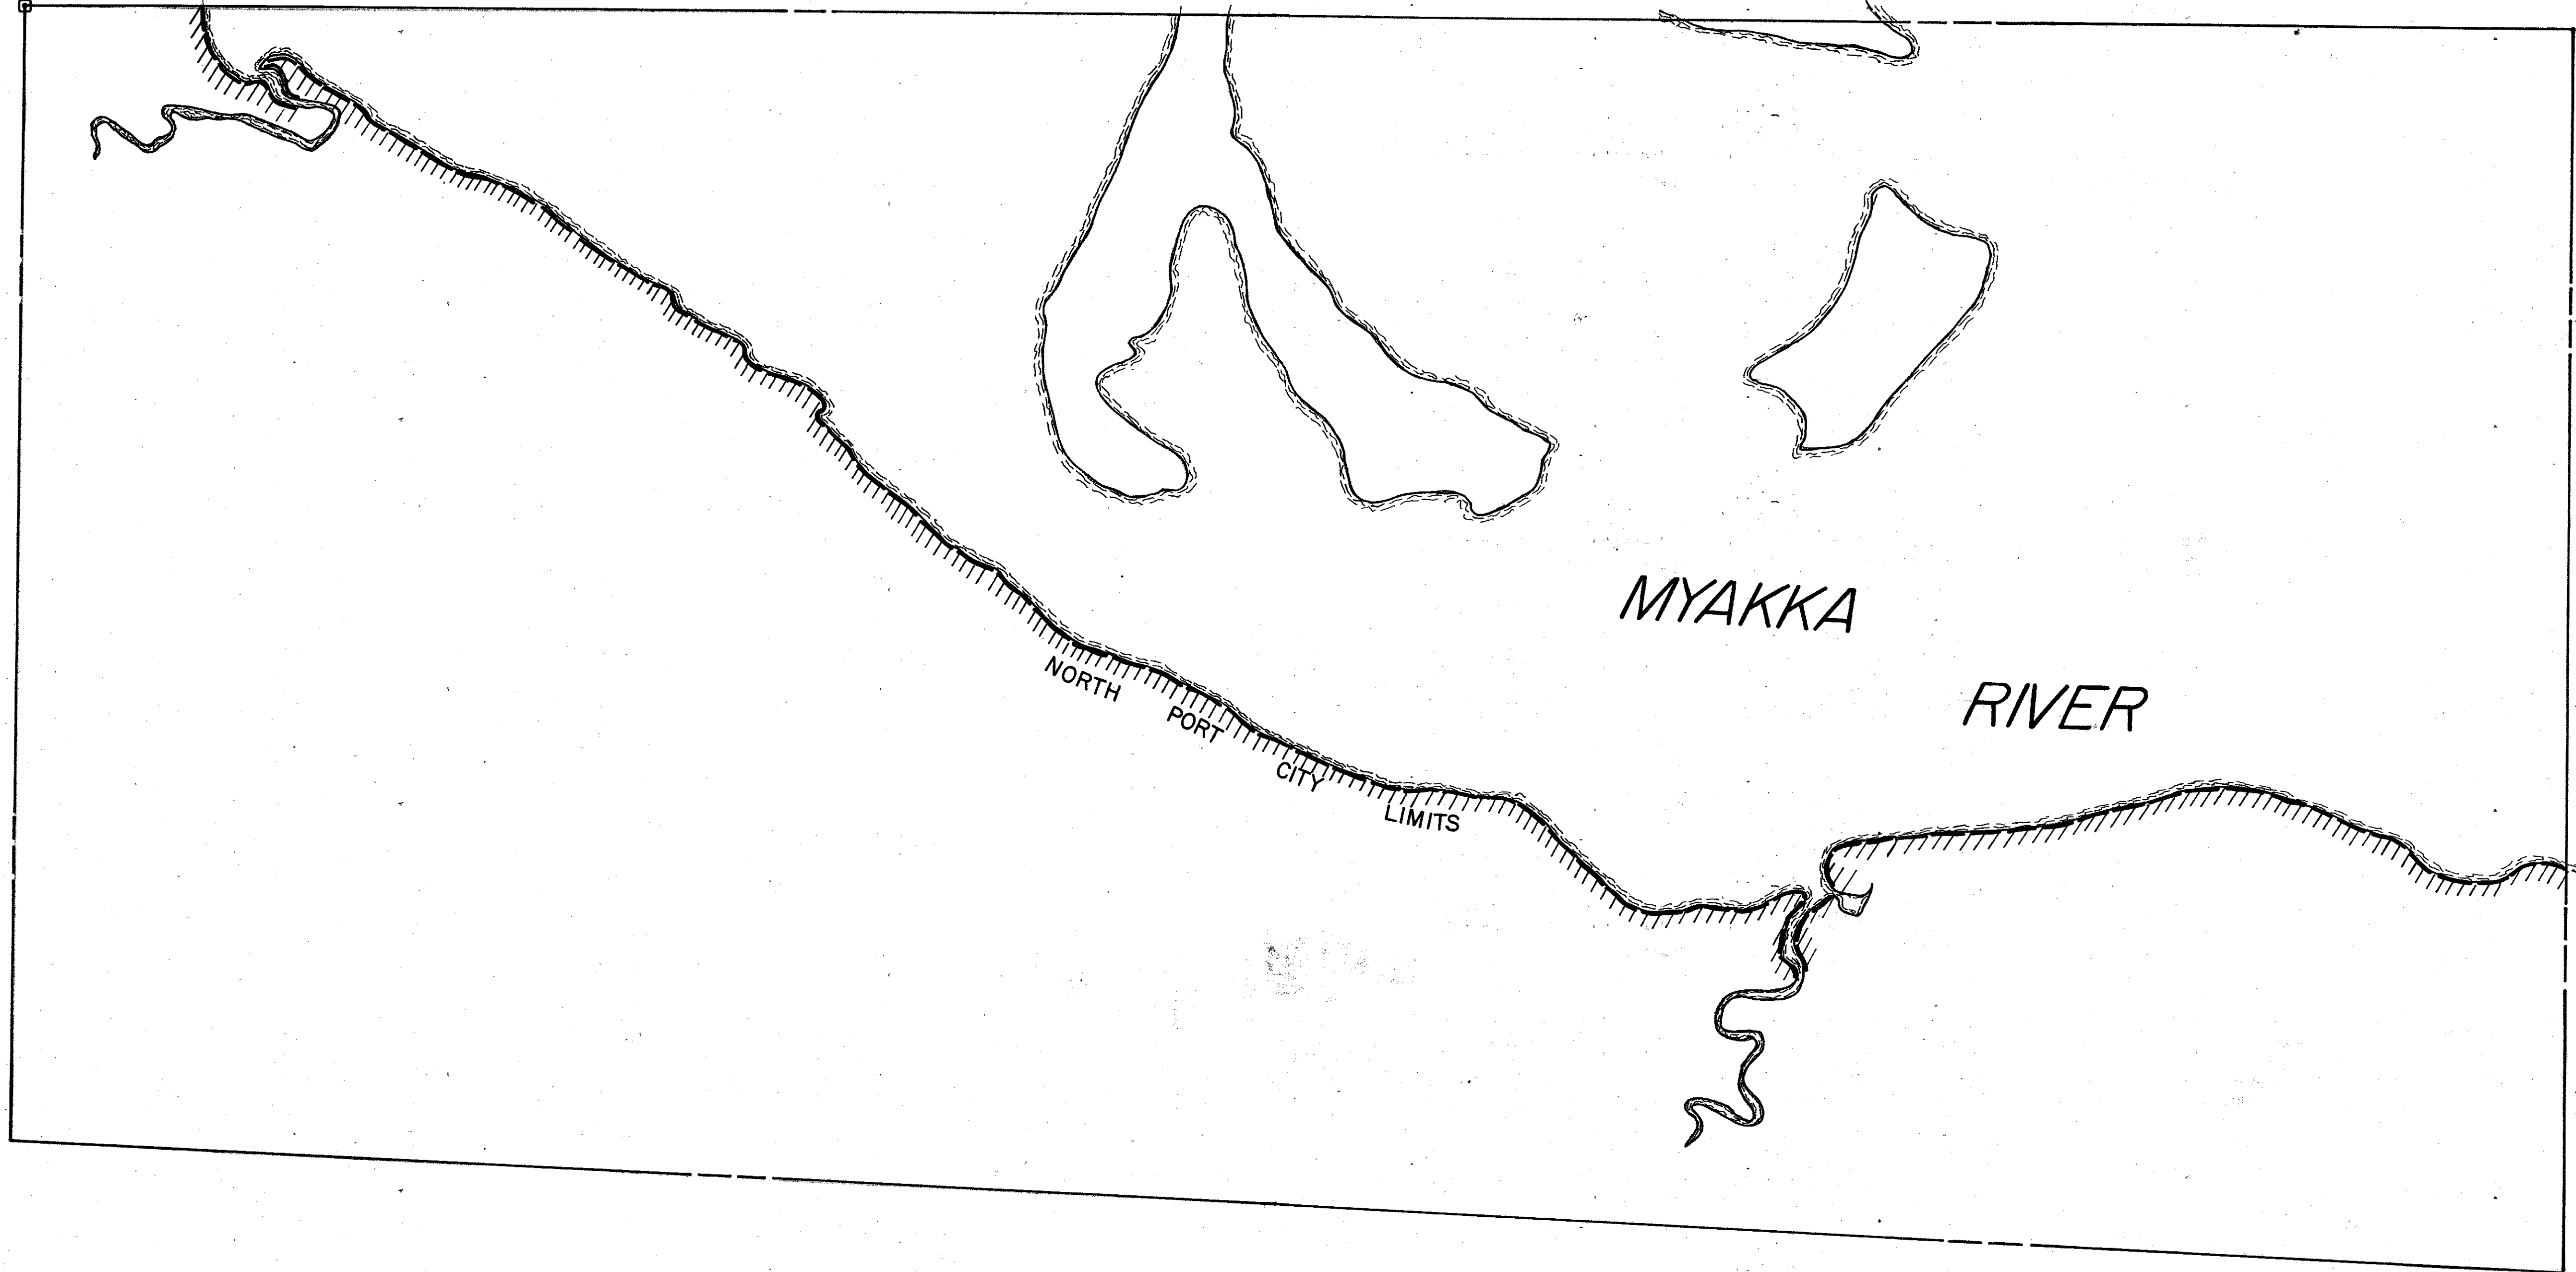

S 1/2 SECT. 13 - 40 - 20 SHT. NO. 818



LEGEND:

- ▣ County Section Corner Monument
- ⊕ County Bench Mark
- Permanent Ref. Mon. for Subs.
- ① Subdivision Index Number

REVISIONS	
DATE	DESCRIPTION
FEB. 1983	SECTION CORNER - DNR'S

SARASOTA COUNTY, FLORIDA

Scale: 1" = 200' Date: SEPTEMBER 1979

Drawn By: Loretta R. Thomas

N 1/2 SECTION 13
TWP. 40S. RNG. 20E.

Sheet No.

817