


NOTE: Shoreline Scaled From Aerial Photos
Sarasota County, Dated: 3-72.

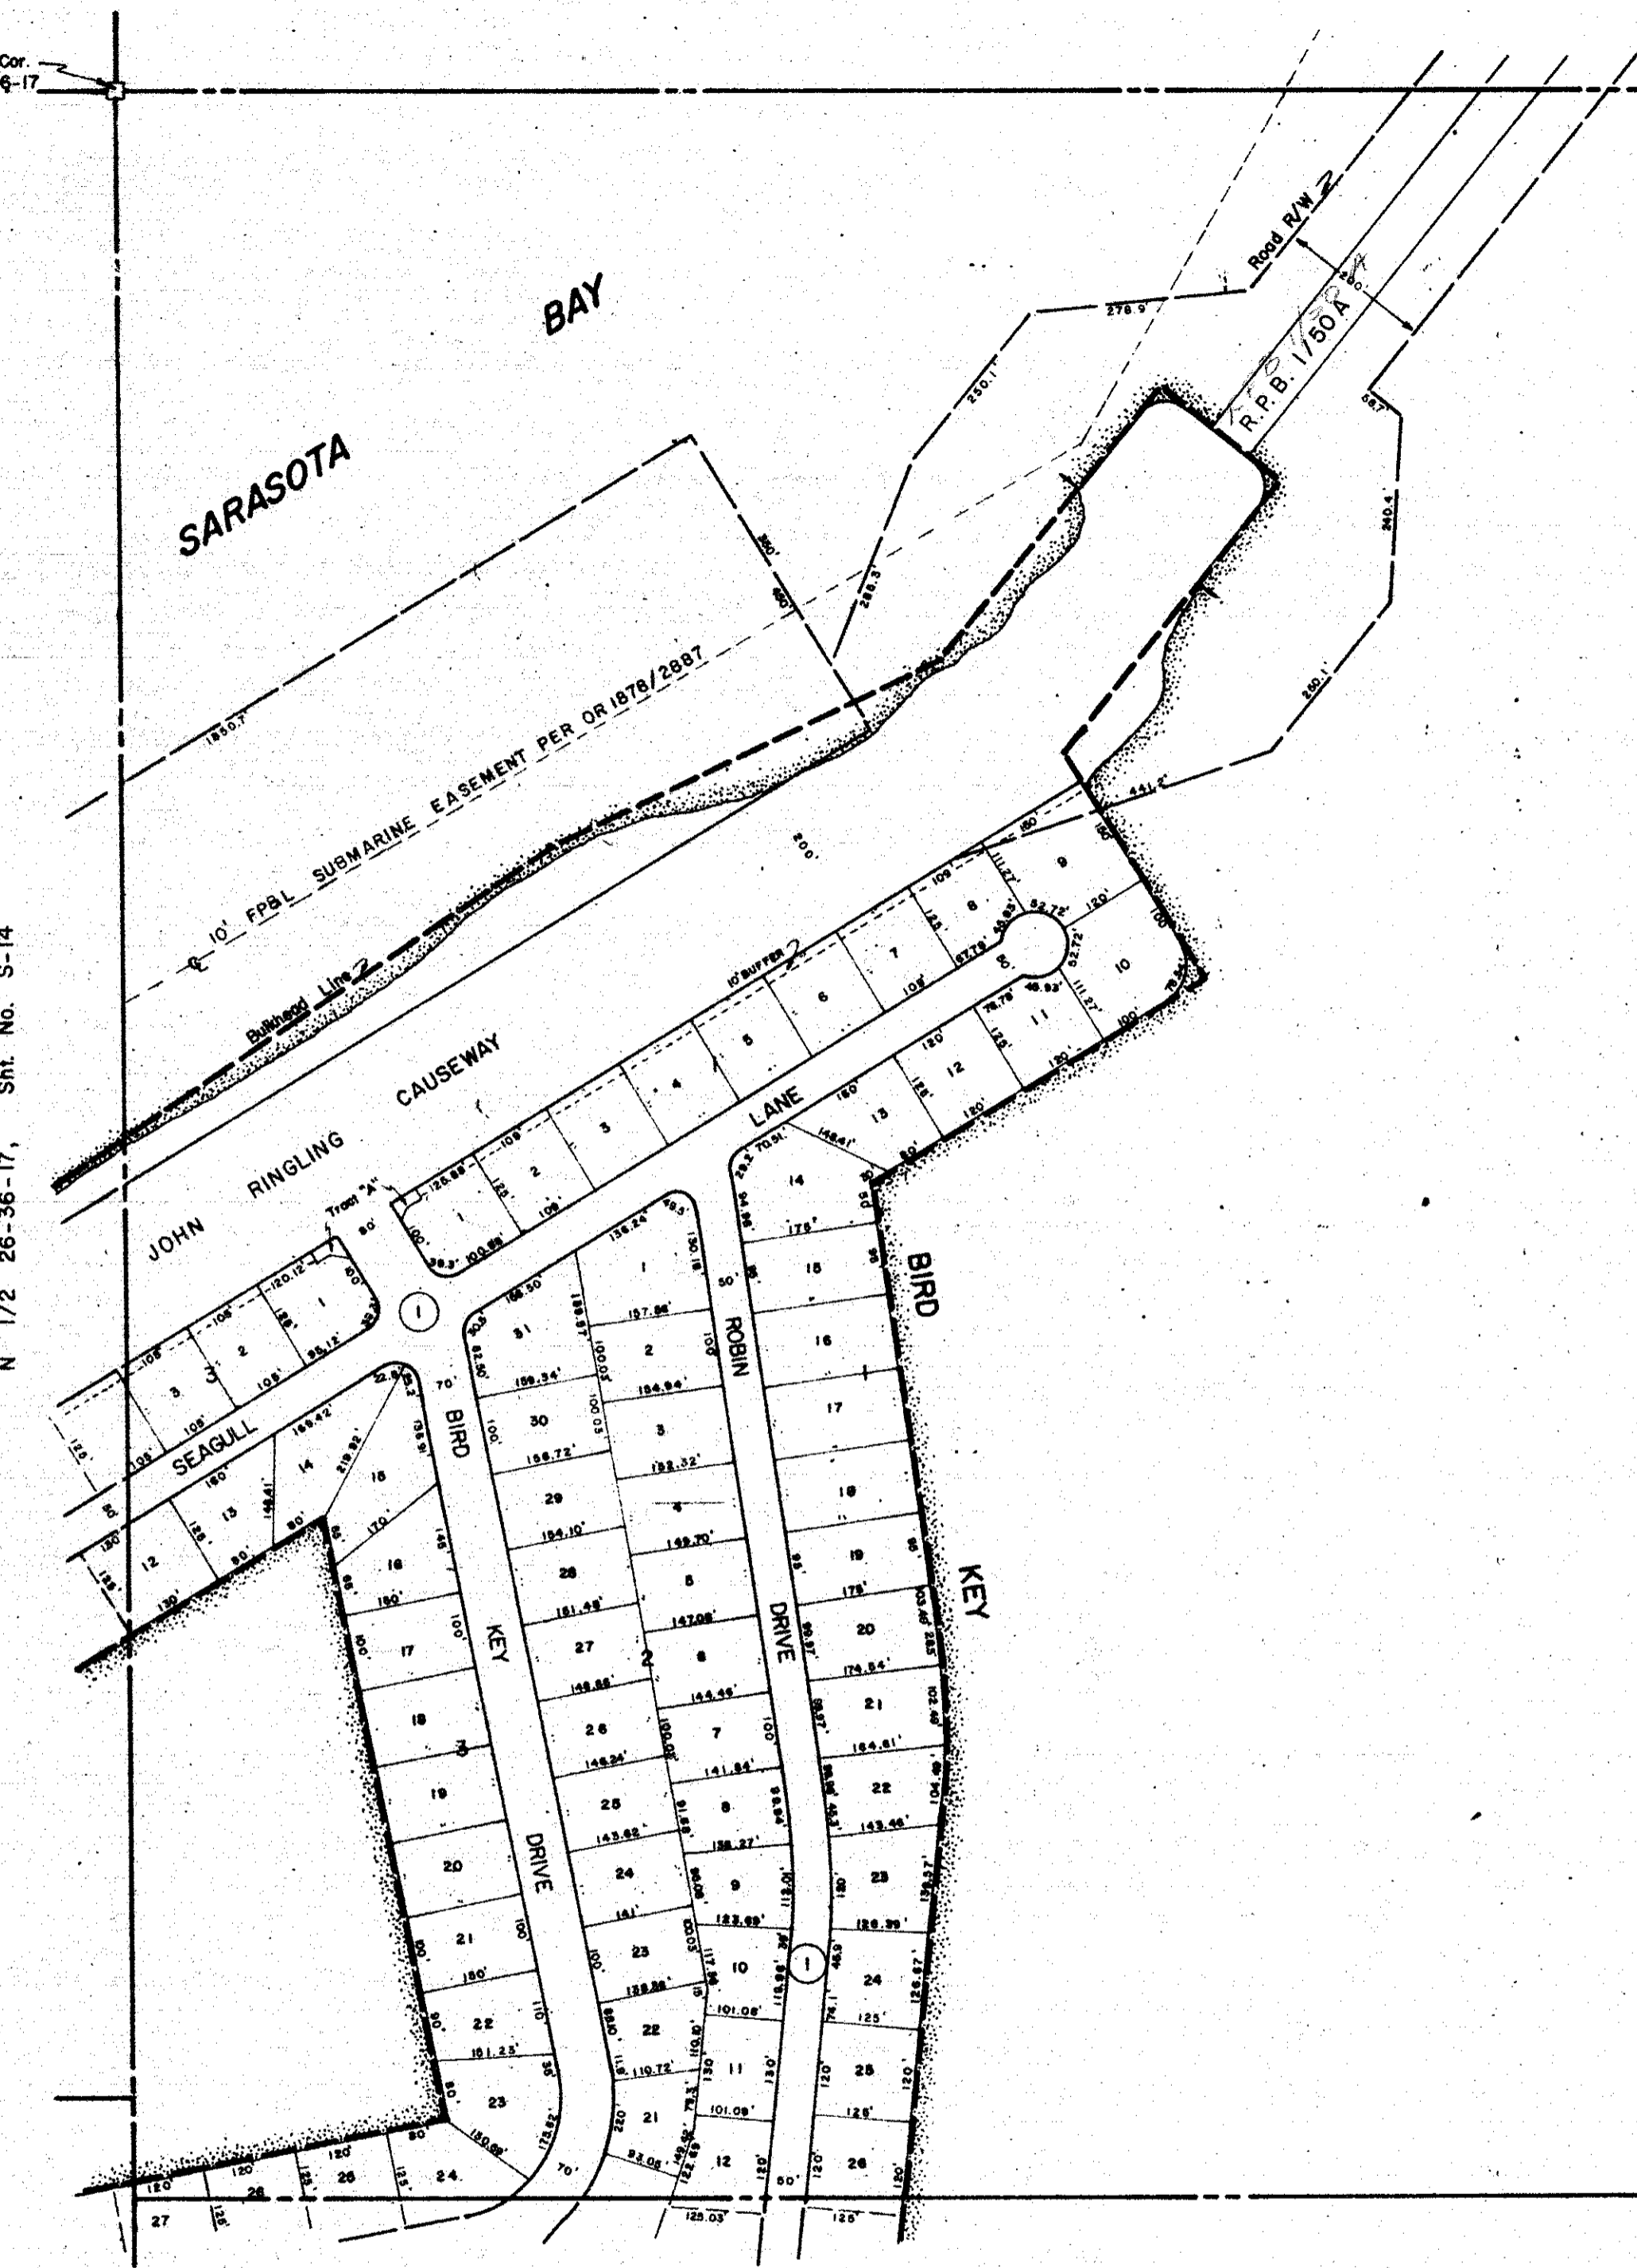

SUBDIVISION INDEX
1. Bird Key Sub., 11/20-20F

For exact location of Bulkhead Line,
see Official City of Sarasota Bulkhead
as recorded in B.B.1, Page 25 L.



LEGEND:

- ☐ Section Corner Monument
- ⊠ Bench Mark
- Permanent Reference Monument
- ① Subdivision Index Number

REVISIONS	
DATE	DESCRIPTION
JAN 1987	10' FPBL SUBMARINE EASEMENT

SARASOTA COUNTY,
FLORIDA

Scale: 1" = 200' Date: June, 1972
Drawn By: D.E.B. & J.L.D.

CITY OF SARASOTA
N 1/2 Sec. 25, Twp. 36, Rge. 17

Sheet No.

S
12