



		SARASOTA COUNTY Development Services Survey-Mapping						
WGS 84	LAT. 27°15'53.711"	4/2/02 CK BM 102 0.03' HI NO PIN BENT, DISK BROKEN				BENCH MARK DATA SHEET		ELEV. 16.83' NGVD 29'
	LON. 82°30'21.441"							DATE DRAWN: 4/3/02
FL.W. 83	N. 1065805.77'	DATE	TYPE	EB. PG.	BY	REF: PB. 29 PG. 28	DATE 4/02	ELEV. BASED ON B.M. NO. SARCO 88B
	E. 491804.15'	REVISIONS						

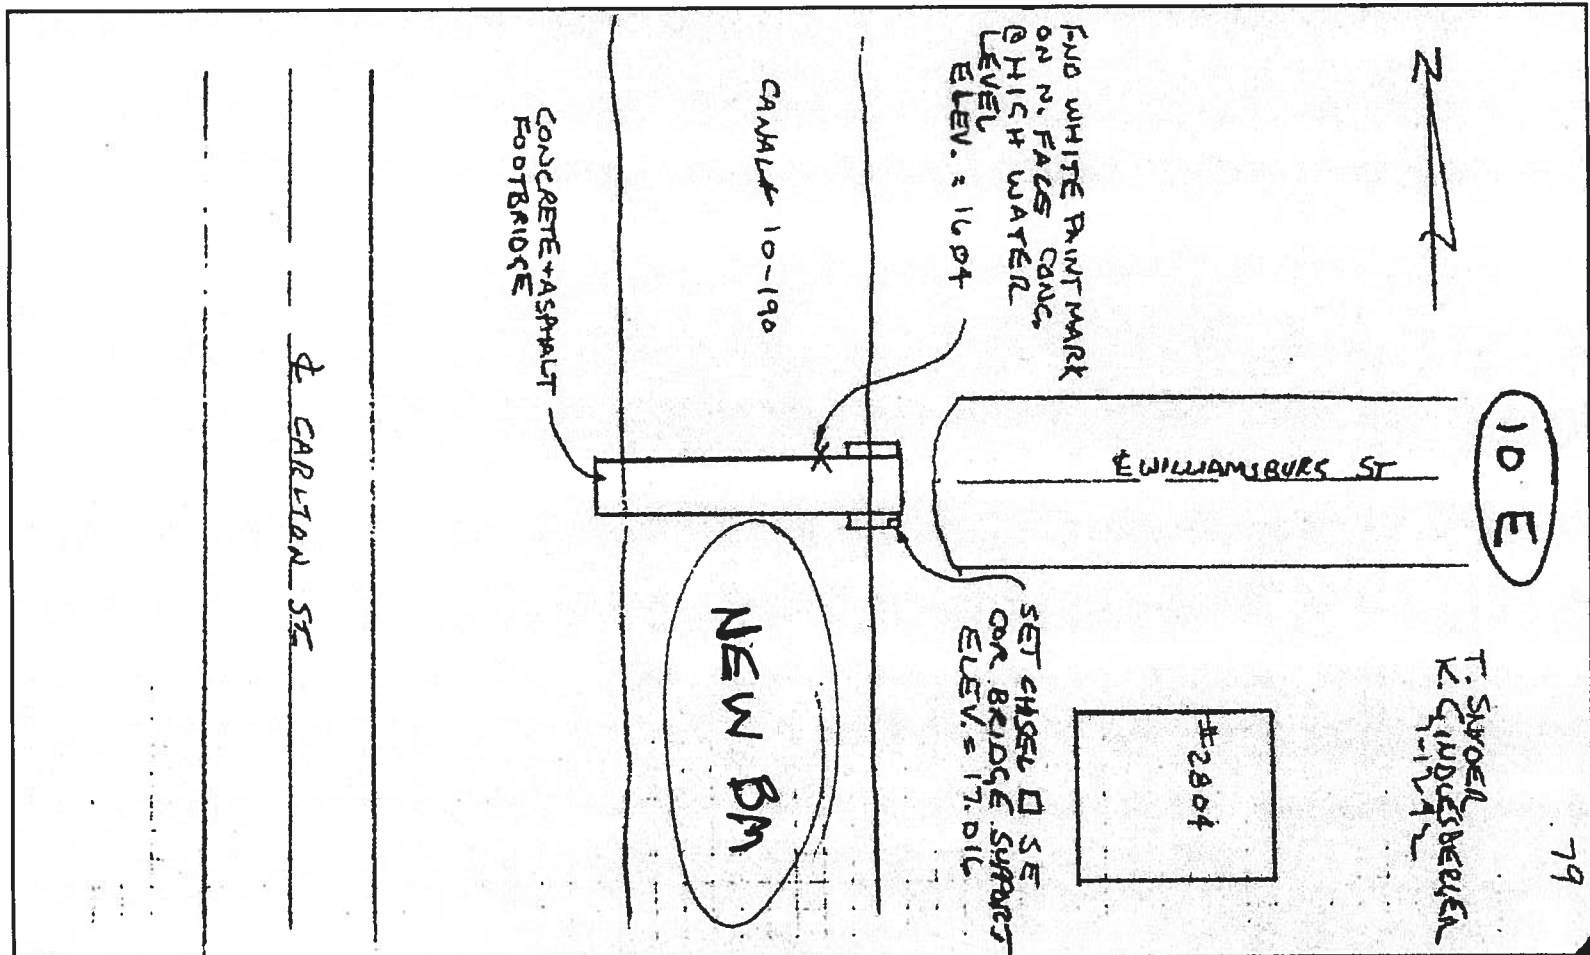

SCALE: N.T.S.

SEC., 17, T. 37 S, R. 18 E

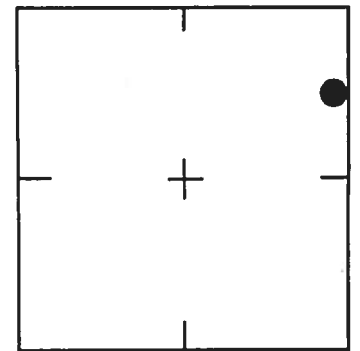

LOCATION SKETCH
N.T.S.

SARASOTA COUNTY
Geomatics Service Center
SURVEY/MAPPING SECTION

WGS 84	Lat: °
	Lon: °
FL W. 83	N.
	E.

REVISIONS / REMARKS
SET BY:

BENCH MARK DATA SHEET	
DATE DRAWN: 10-5-04	BY: JRM
REF.: CONSULTANTS FIELD NOTES DATE: 7-12-92	
ELEV. BASED ON B.M. NO. SARCO BM#86	

ELEV.
17.02'
NGVD 29'
B.M. NO.
101-B