


BAYWOOD COLONY WESTPORT SECTION I  
 PB 33/7


**SARASOTA COUNTY**  
 TRANSPORTATION DEPARTMENT  
 ENGINEERING DIVISION

				BENCH MARK DATA SHEET			ELEV.
							5.45'
				DATE DRAWN: 3-20-89	BY: SCB	BM. NO.	
DATE	TYPE	F.B. PG.	BY	REF: F.B.	PG.	DATE	
REVISIONS				ELEV. BASED ON B.M. NO. SAR BM 83			
							105

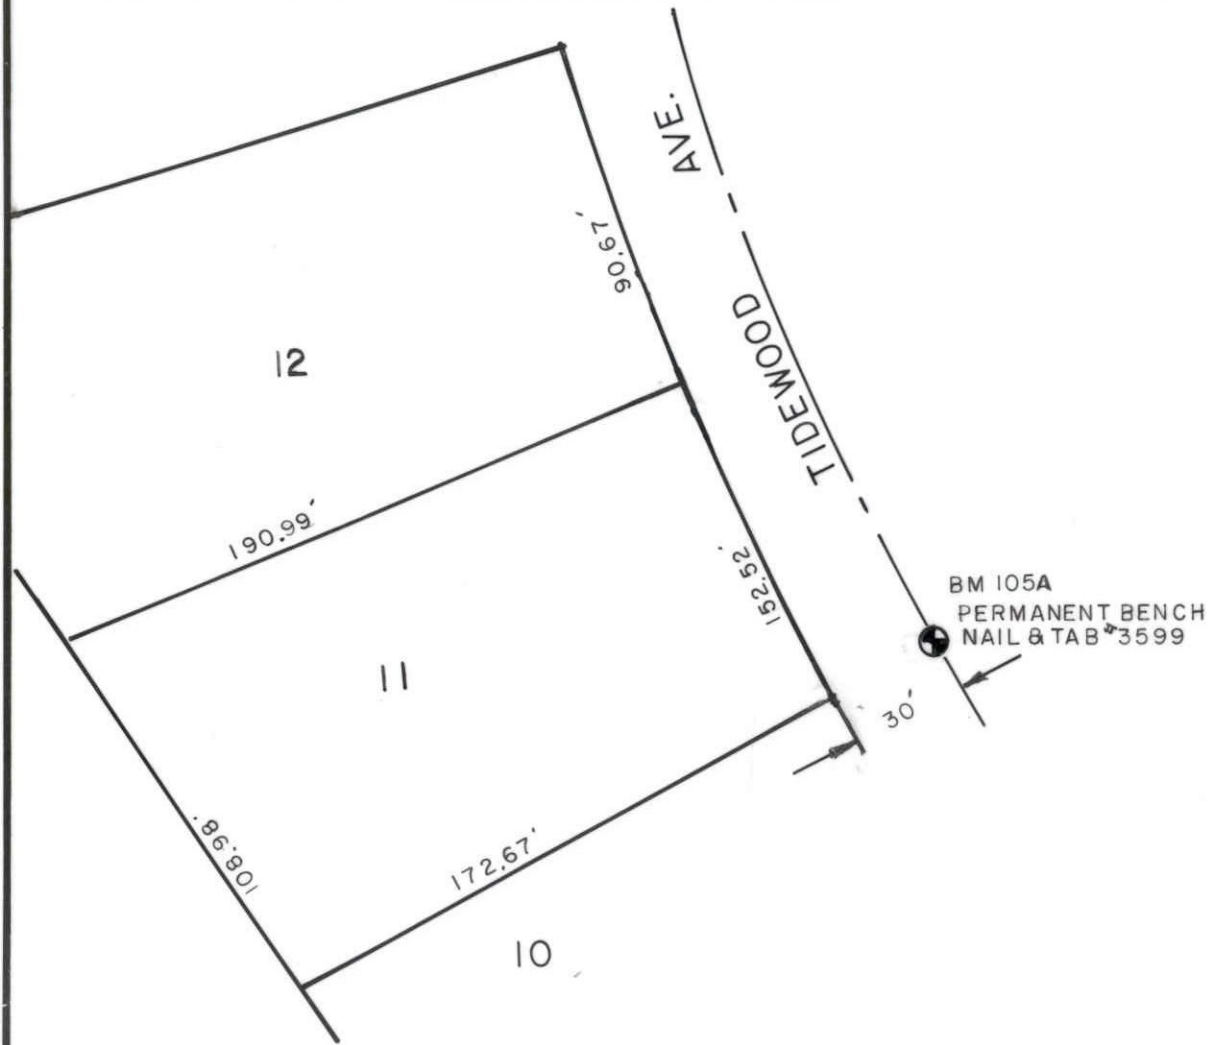

SCALE: N.T.S.

SEC. 18 T. 37 S. R. 18 E

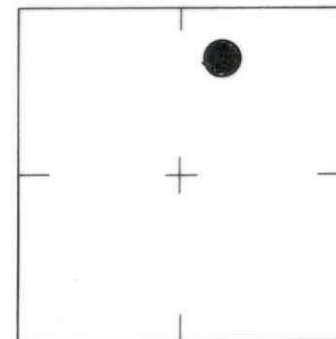

LOCATION SKETCH  
N.T.S.

<b>SARASOTA COUNTY</b> TRANSPORTATION DEPARTMENT ENGINEERING DIVISION, SURVEY/MAPPING SECTION	
<b>BENCH MARK DATA SHEET</b>	ELEV.
DATE DRAWN: SEPT 1990 BY: JFJ	4.92'
REF.: 34 PG. 33 A DATE: AUG 1990	B.M. NO.
ELEV. BASED ON B.M. NO. 83 EL. 18.33	105-A

REVISIONS / REMARKS
SET BY: MOSBY ENGINEERING