


N

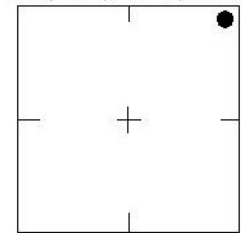

SCALE: N.T.S.




SEC. 33, T. 37 S., R. 18 E



LOCATION SKETCH
N.T.S.

SARASOTA COUNTY
Geomatics Service Center
SURVEY/MAPPING SECTION

REVISIONS / REMARKS	BENCH MARK DATA SHEET	
	ELEV.	
FOUND 6"x6" CONCRETE MONUMENT WITH SARCO BM DISK STAMPED 130. 0.3' ABOVE GROUND (1-20-04)	16.76	
	NGVD 29'	
	B.M. NO.	
SET BY:	DATE DRAWN: 3-31-04 BY: JRM	130
	REF.: BM PG. 130 DATE: ?	
	ELEV. BASED ON B.M. NO. ?	

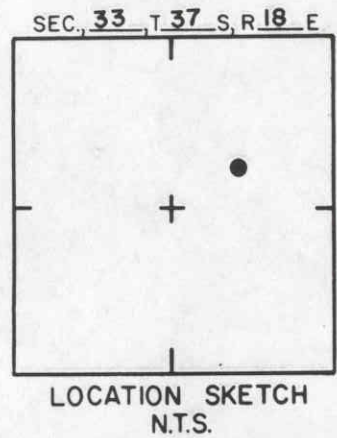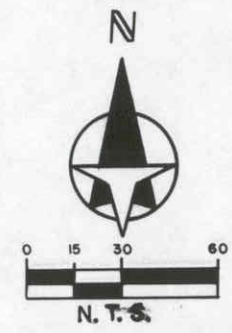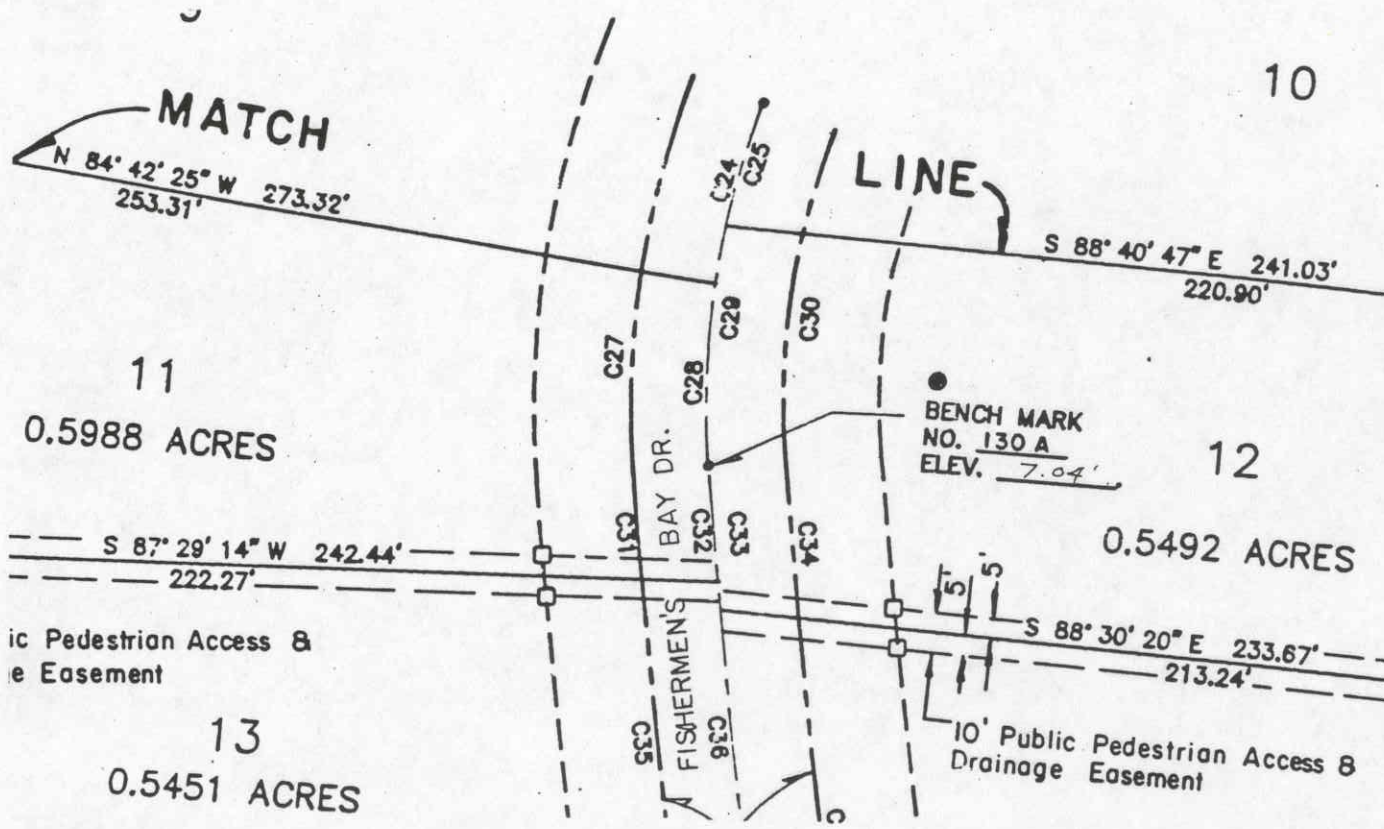

FISHERMEN'S BAY SUB. PLAT BOOK 32 PAGE 25A-B

SARASOTA COUNTY
TRANSPORTATION DEPARTMENT
ENGINEERING DIVISION

				BENCH MARK DATA SHEET			ELEV.
							7.04'
REVISIONS				DATE DRAWN: 5-10-88	BY: SCB	BM. NO.	
				REF: FB.	PG.	DATE	130A
				ELEV. BASED ON B.M. NO. 130			