



MAINTENANCE ENTRY SHELL DRIVE

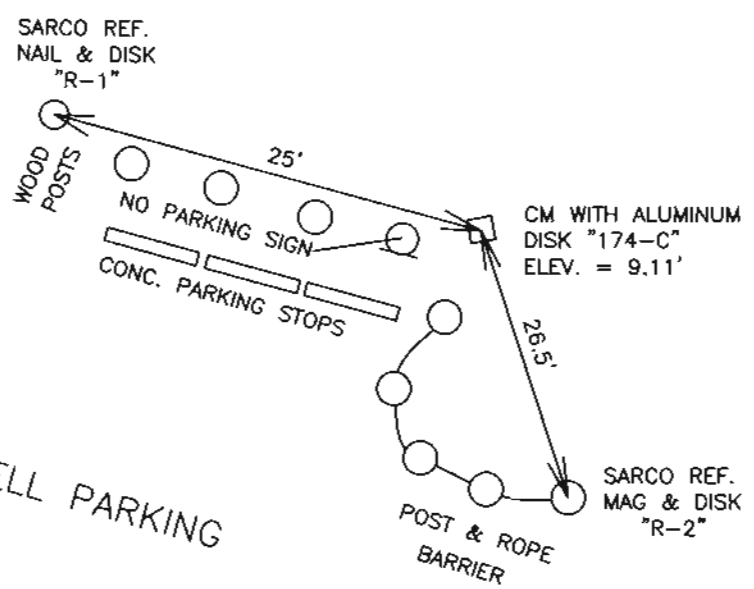


SCALE: N.T.S.

SEC., 2 , T. 39 S, R 18 E

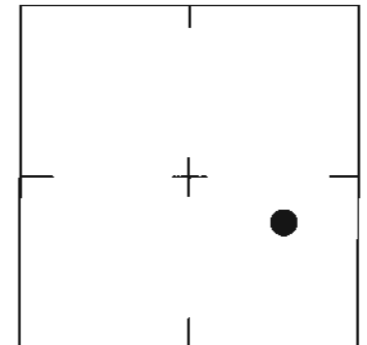

LOCATION SKETCH N.T.S.

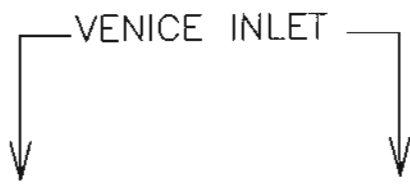

WGS 84	Lat: 27° 06' 50.7"	REVISIONS / REMARKS
	Lon: 82° 28' 01.2"	
FL W. 83	N. 1010928.312	FB DL-2 PG 103,104
	E. 504256.024	COORDINATES BY LEICA UNIT BASED ON ANDERSON C.O.R.S. SET BY SARCO

SARASOTA COUNTY Geomatics Service Center SURVEY/MAPPING SECTION	
BENCH MARK DATA SHEET	
DATE DRAWN: 08/24/07	BY: E.J.R
REF.: 375 PG. 63	DATE: 08/16/07
ELEV. BASED ON B.M. NO. 169-C	ELEV. 9.11' B.M. NO. 174-C