


SCALE: N.T.S.

SEC. 31 T. 36 S. R. 19 E

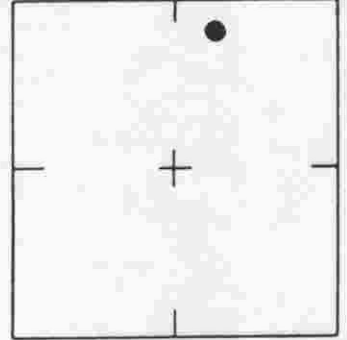


LOCATION SKETCH
N.T.S.

PADDOCKS EAST, P. B. 34 / 34

SARASOTA COUNTY
TRANSPORTATION DEPARTMENT
ENGINEERING DIVISION, SURVEY/MAPPING SECTION


REVISIONS / REMARKS
LOCATION AT Refl. OF SECRETARIAT WAY AND MAN-OF-WAR CIRCLE.
SET BY: BETA

BENCH MARK DATA SHEET		ELEV.
DATE DRAWN: 10-12-90	BY: KAM	23.34
REF.:	PG. DATE:	B.M. NO.
ELEV. BASED ON B.M. NO. 238		239

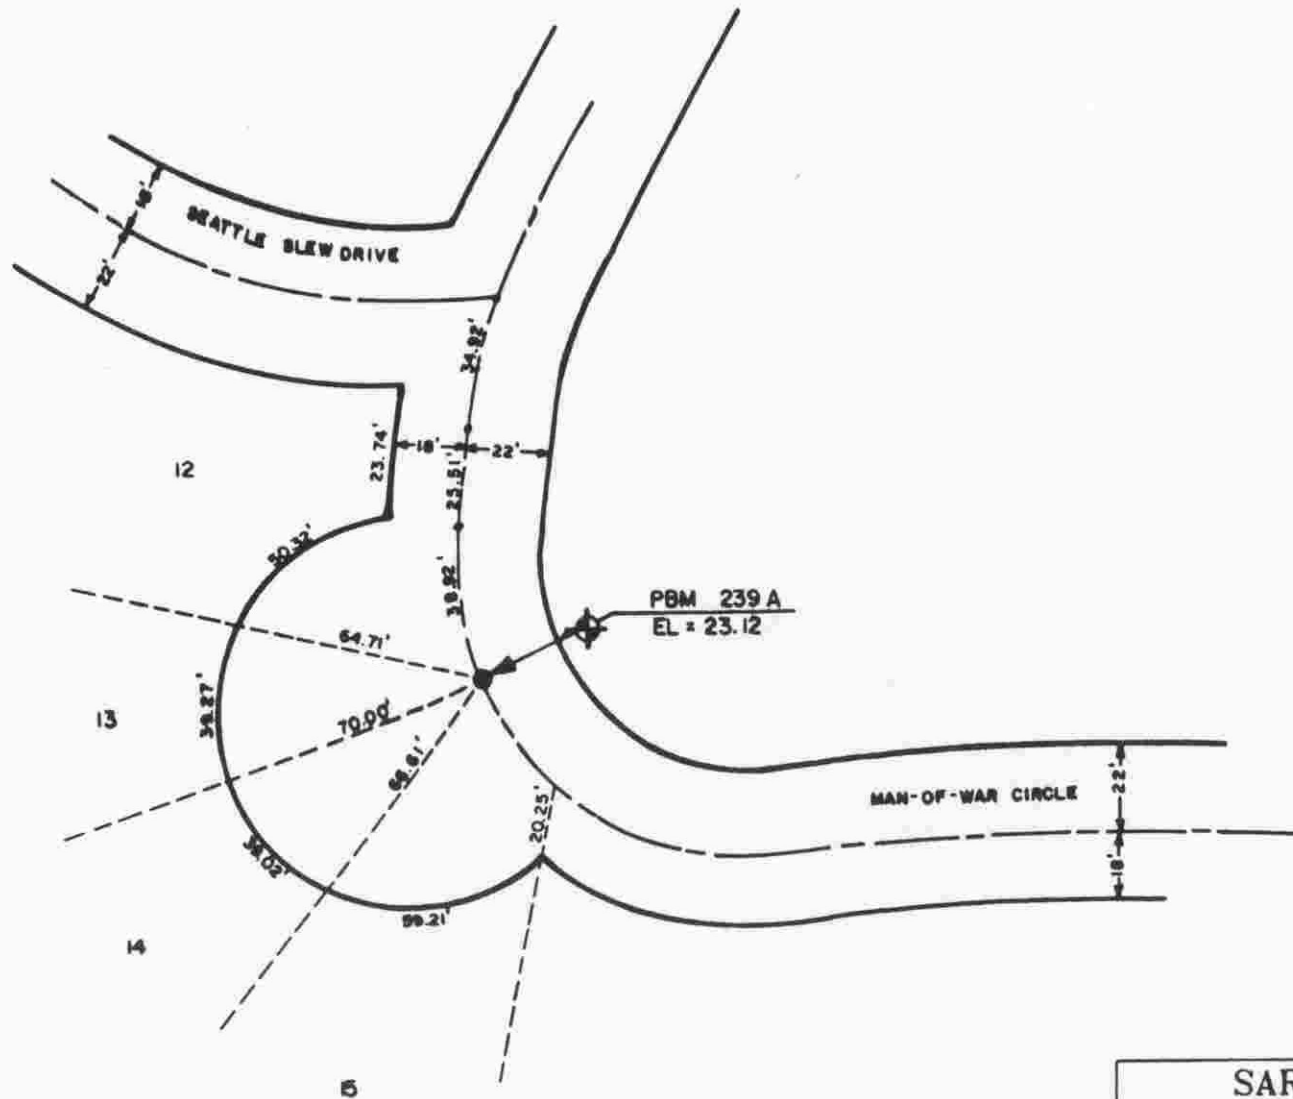

SCALE: N.T.S.

SEC. 31 T. 36 S. R. 19 E

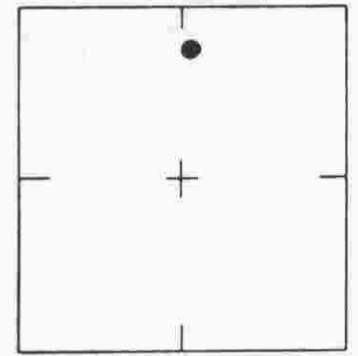


LOCATION SKETCH
N.T.S.

SARASOTA COUNTY TRANSPORTATION DEPARTMENT ENGINEERING DIVISION, SURVEY/MAPPING SECTION	
BENCH MARK DATA SHEET	ELEV 23.12
DATE DRAWN: 10-15-90	BY: KAM
REF.:	PG. DATE:
ELEV. BASED ON B.M. NO. 238	
239 A	


REVISIONS / REMARKS
SET BY BETA

319283

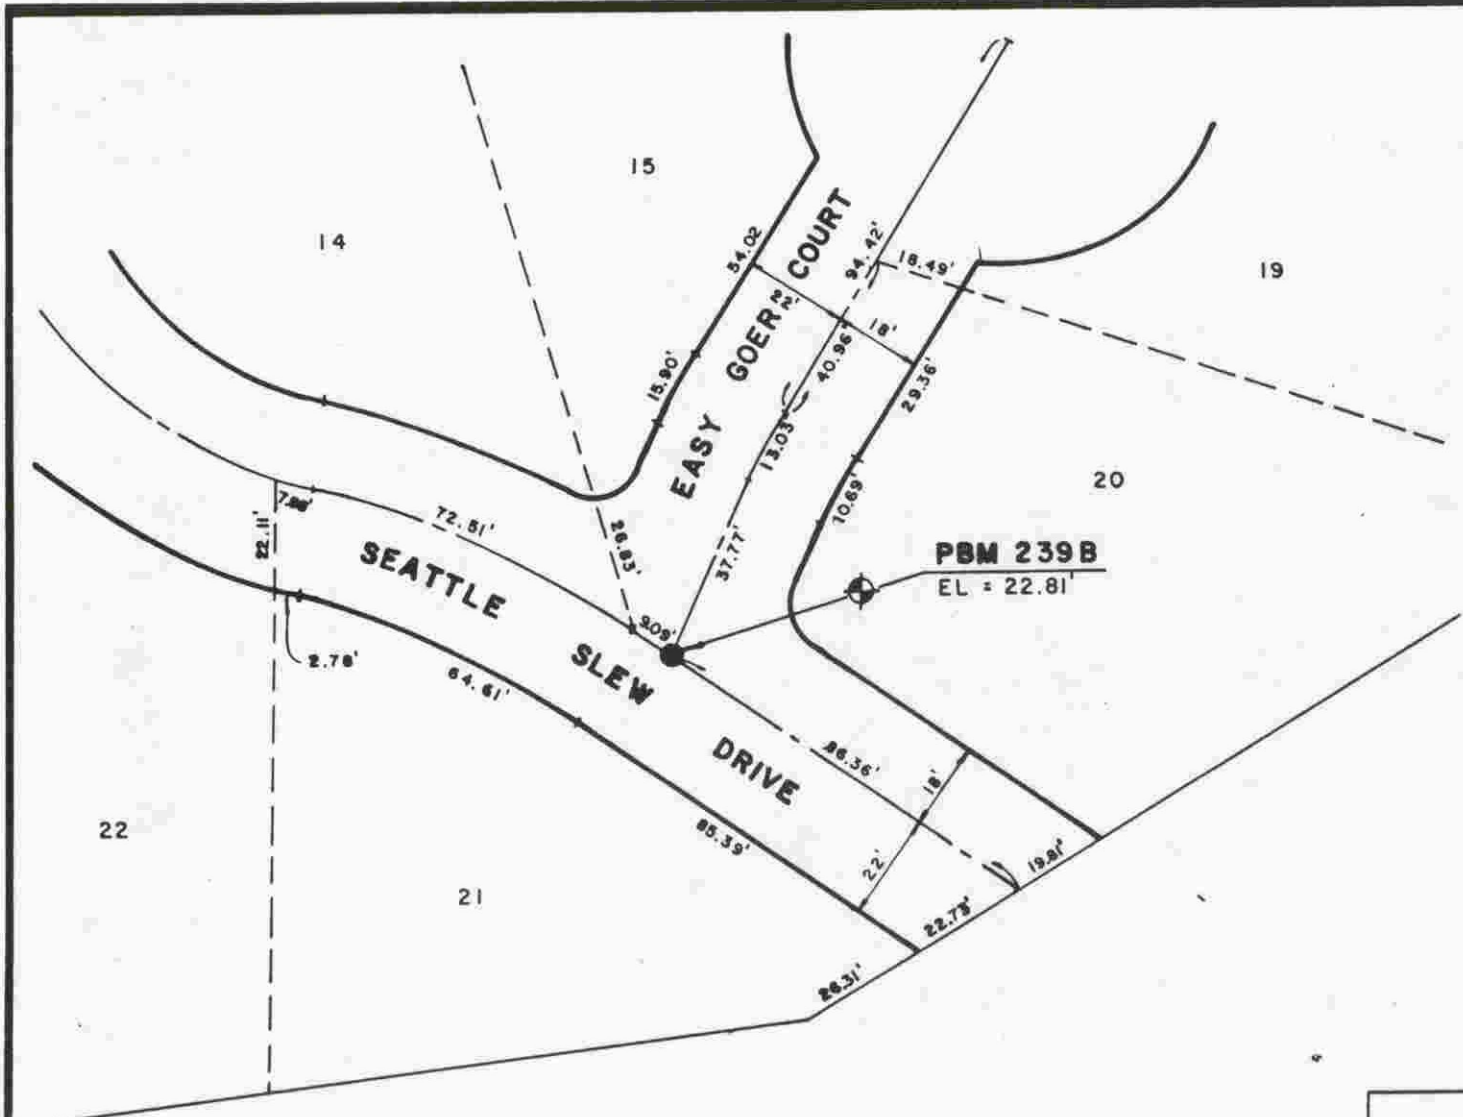

SCALE: N.T.S.

SEC. 31 T. 36 S. R. 19 E

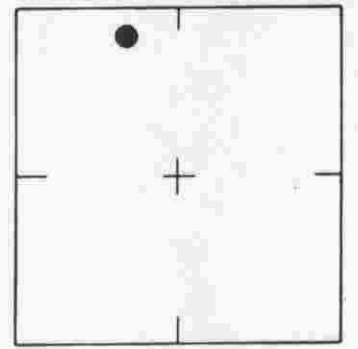


LOCATION SKETCH
N.T.S.

PBM 239B
EL. = 22.81'


SARASOTA COUNTY		
TRANSPORTATION DEPARTMENT		
ENGINEERING DIVISION, SURVEY/MAPPING SECTION		
	BENCH MARK DATA SHEET	ELEV.
	DATE DRAWN: 2-22-91 BY: KLL	22.81'
	REF.: P.B. 34 PG. 47 DATE:	B.M. NO.
	ELEV. BASED ON B.M. NO. 238	239B

REVISIONS / REMARKS
SET BY: BETA

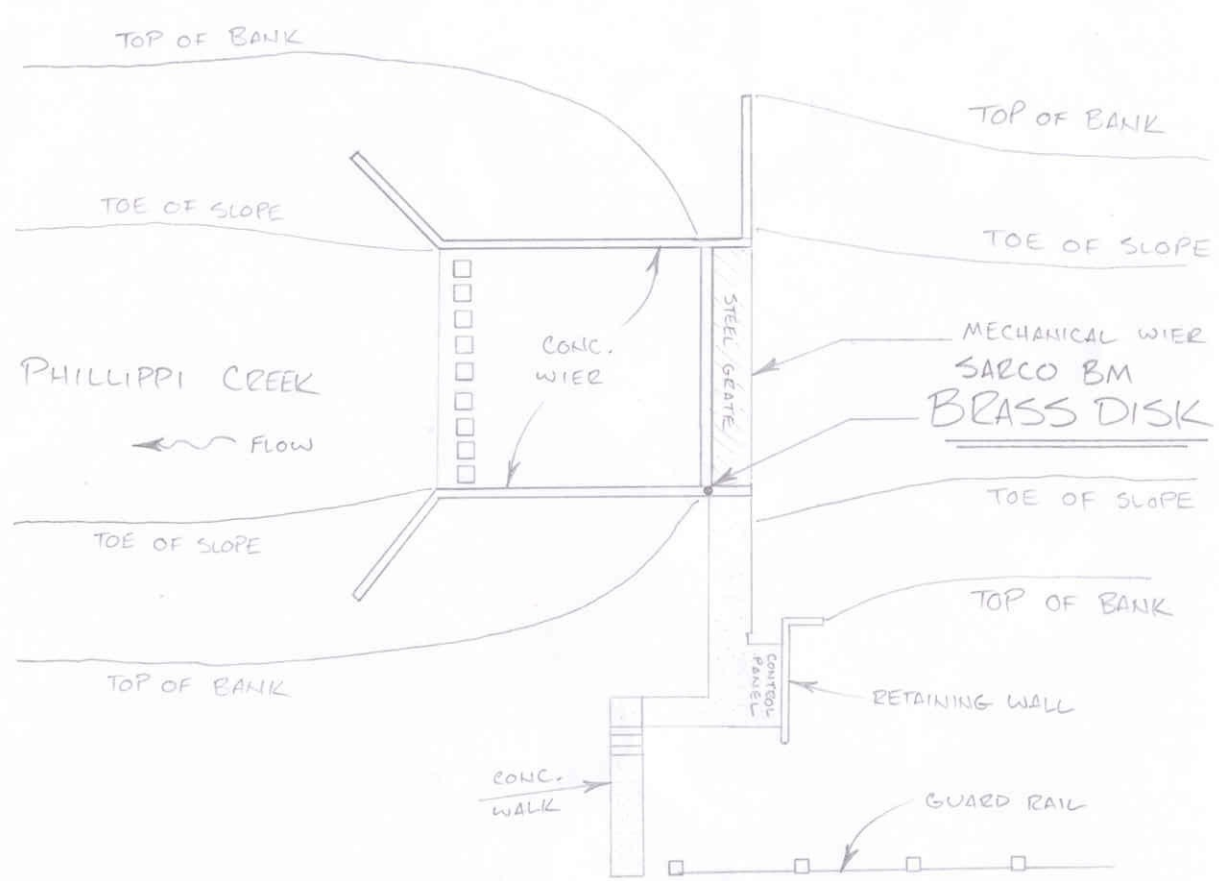

8/27/01

SARCO BM 239-L
 BRASS DISK ON WIER
 ELEV. 23.688' NGVD 29
 N. 1083025.166'
 E. 511901.988' FLA. W. 83
 ELEV. BASED ON SARCO BM 238

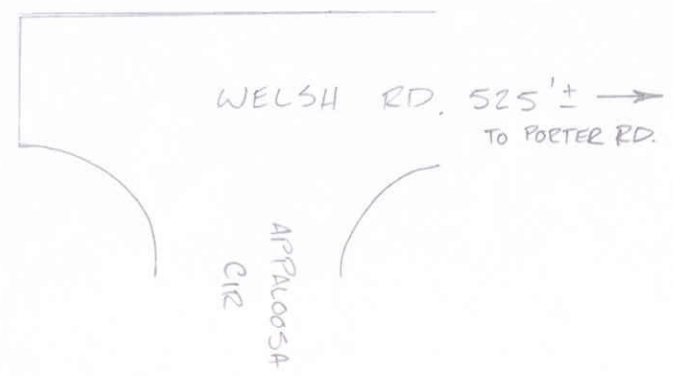

DL1/11