

17<sup>TH</sup> STREET

SARASOTA COUNTY  
TRANSPORTATION DEPARTMENT  
ENGINEERING DIVISION

BENCH MARK  
DATA SHEET

ELEV.

26.88'

DATE DRAWN: 3/86 BY: PJB



BM. NO.

DATE	TYPE	FB. PG.	BY	REF: PB. 30	PG. 48C	DATE 3/86
------	------	---------	----	-------------	---------	-----------

39A

REVISIONS

ELEV. BASED ON B.M. NO. SARCO R-40A

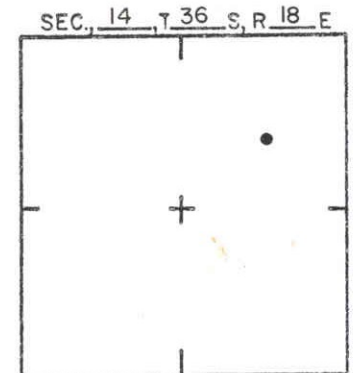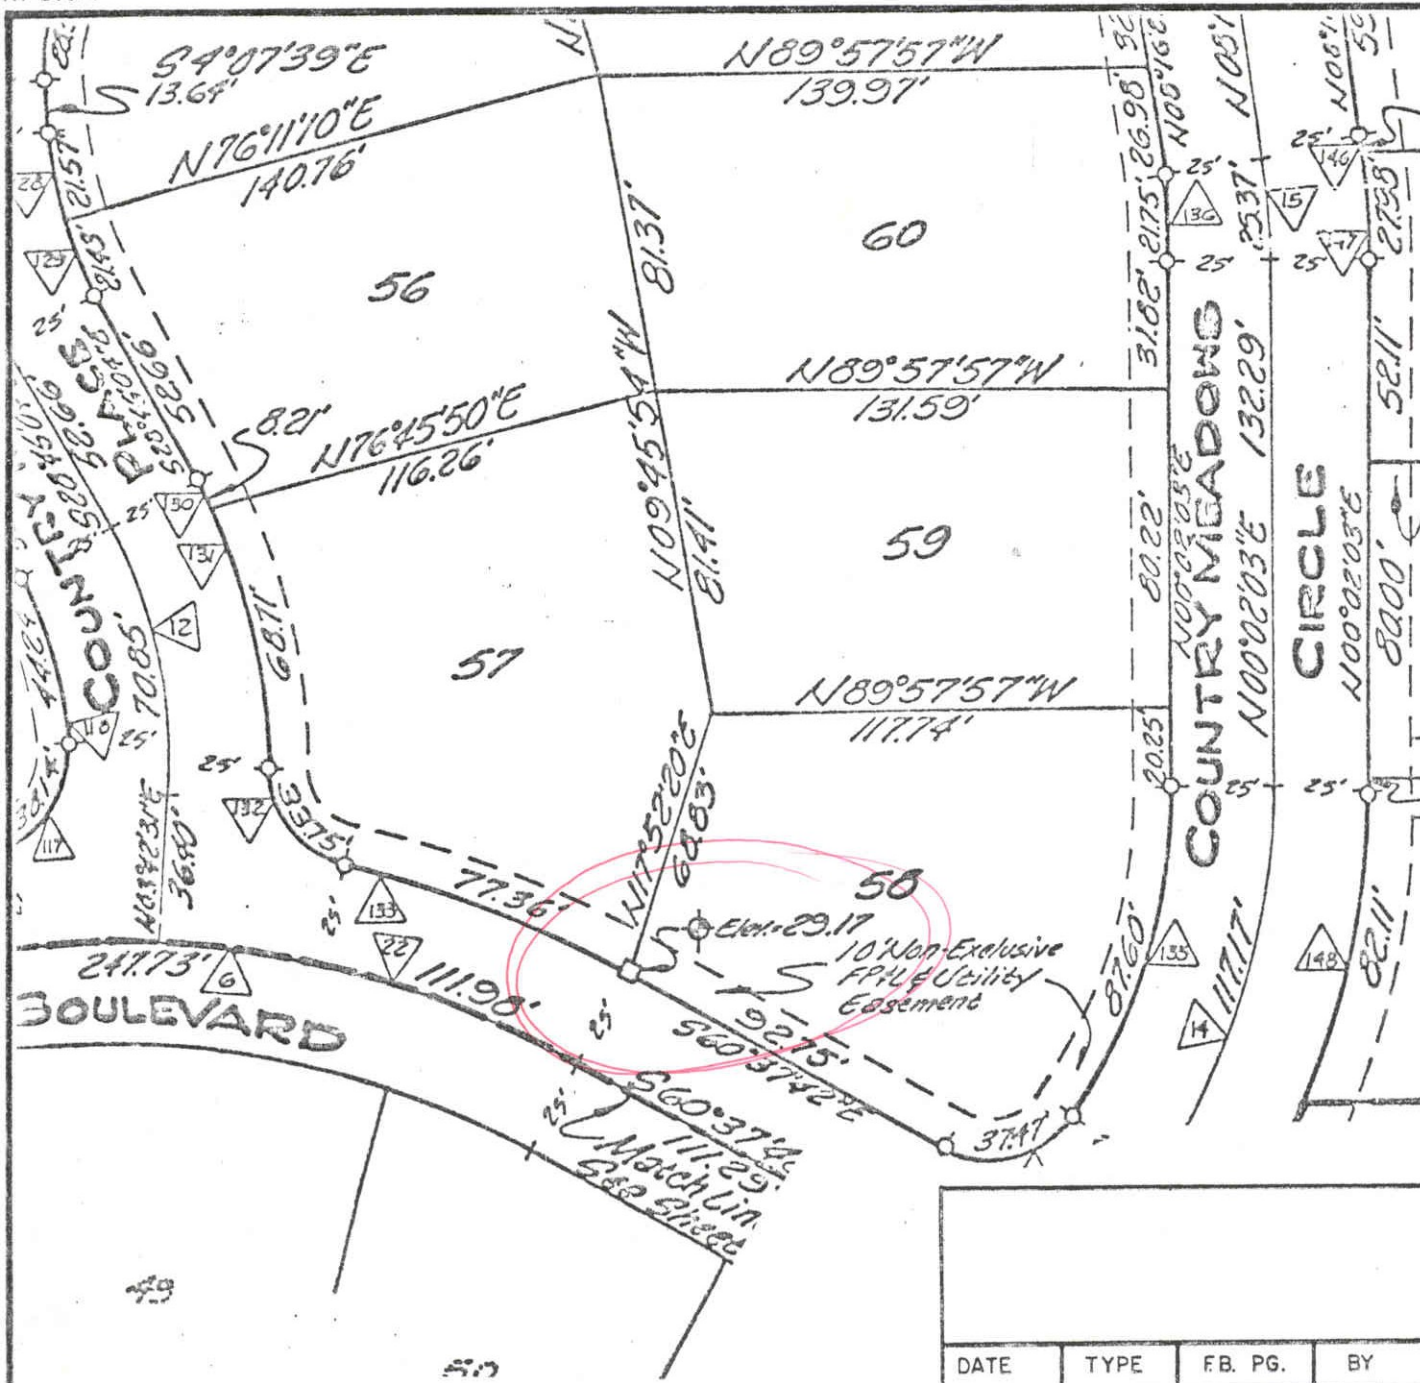

LOCATION SKETCH  
N.T.S.

**SARASOTA COUNTY**  
TRANSPORTATION DEPARTMENT  
ENGINEERING DIVISION

**BENCH MARK  
DATA SHEET**

ELEV.  
29.17'  
BM. NO.  
39B

DATE DRAWN: 3/86 BY: PJB

REF: PB. 30 PG. 48D DATE 3/86

ELEV. BASED ON B.M. NO. SARCO R-40A

DATE	TYPE	FB. PG.	BY
REVISIONS			

10 Non-Exclusive  
FP&U Utility  
Easement


Match Lin.  
Gas Street

BOULEVARD

COUNTRY MEADOWS


CIRCLE

50

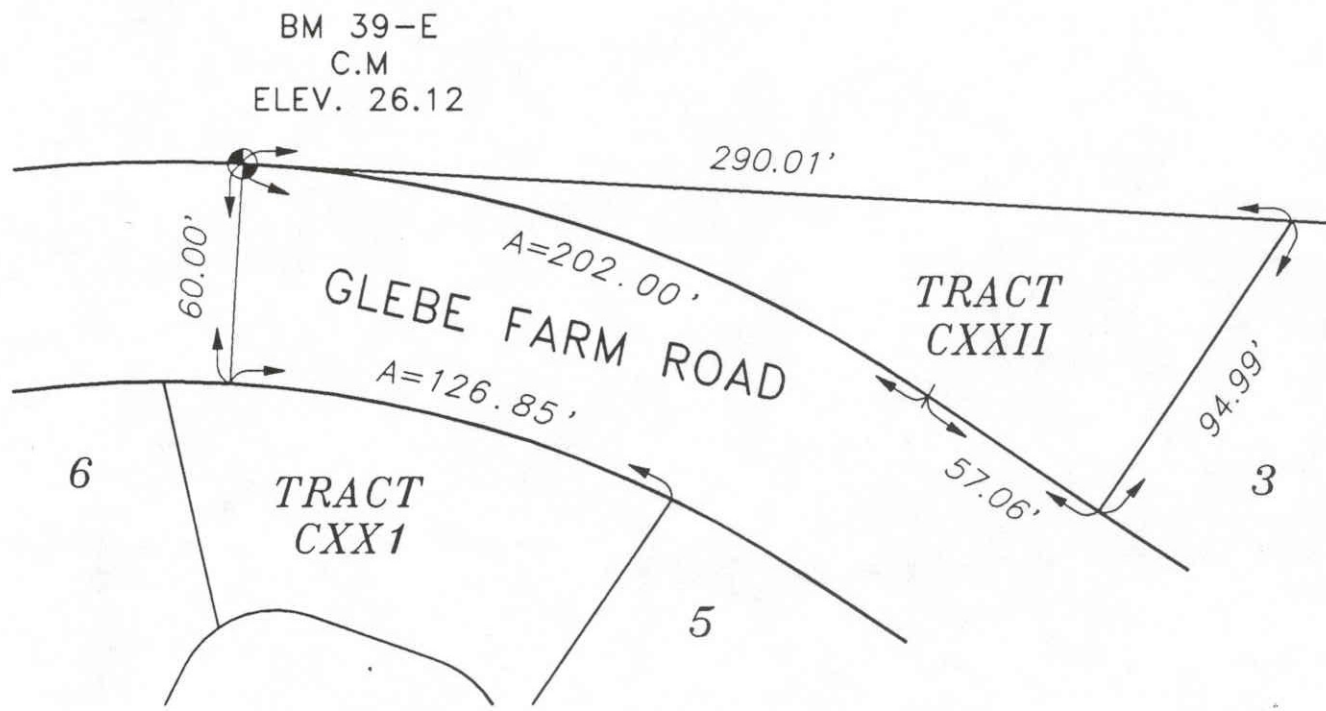

SCALE: N.T.S.

SEC., 14 , T. 36 S, R 18 E

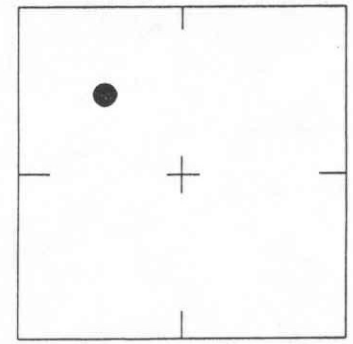

LOCATION SKETCH  
N.T.S.

THE MEADOWS  
UNIT 9A  
A REPLAT OF PARCELS W & X  
PLAT BOOK 35, PAGE 10

REVISIONS / REMARKS
SET BY: S.W.&N., INC.

SARASOTA COUNTY TRANSPORTATION DEPARTMENT ENGINEERING DIVISION, SURVEY/MAPPING SECTION	
BENCH MARK DATA SHEET	ELEV.
DATE DRAWN: 6/27/91 BY: GES	26.12
REF.: PB. 35 PG. 10 DATE: 5/8/91	B.M. NO.
ELEV. BASED ON B.M. NO. NOS F253, J253	39-E