

Elev. 17.093'


RECOVERY NOTE, BENCH MARK

R


Designation W 38 RESET 1961 State Florida County Sarasota
 Nearest town Venice Described in Chief of party R. Garrish
 Distance and direction from nearest town At Venice Recovery date 1/66
 Character of mark A C&GS B. M. Disk Established by C&GS Stamping W 38 RESET 1961
 Also horizontal control point Precursor condition Good
 Detailed reports At Venice, along U. S. Highway 41, about 0.65 mile south of the intersection of Venice Avenue, near the Venice Hospital, 0.8 foot west of the west curb of U. S. Highway 41, 15.0 feet east of the east edge of the sidewalk, 68.6 feet northeast of the northeast corner of the hospital building, 48.6 feet southeast of the southeast corner of the Worthington Apt. building, about 1 foot above the level of the highway and set in the top of a concrete post projecting 0.1 foot.

SARASOTA COUNTY TRANSPORTATION DEPARTMENT ENGINEERING DIVISION			
BENCH MARK DATA SHEET			ELEV. 17.093'
DATE DRAWN: 10/84		BY: KLH	
REF: FB.	PG.	DATE 5/84	BM. NO. 429
ELEV. BASED ON B.M. NO.			

DATE	TYPE	FB. PG.	BY
REVISIONS			

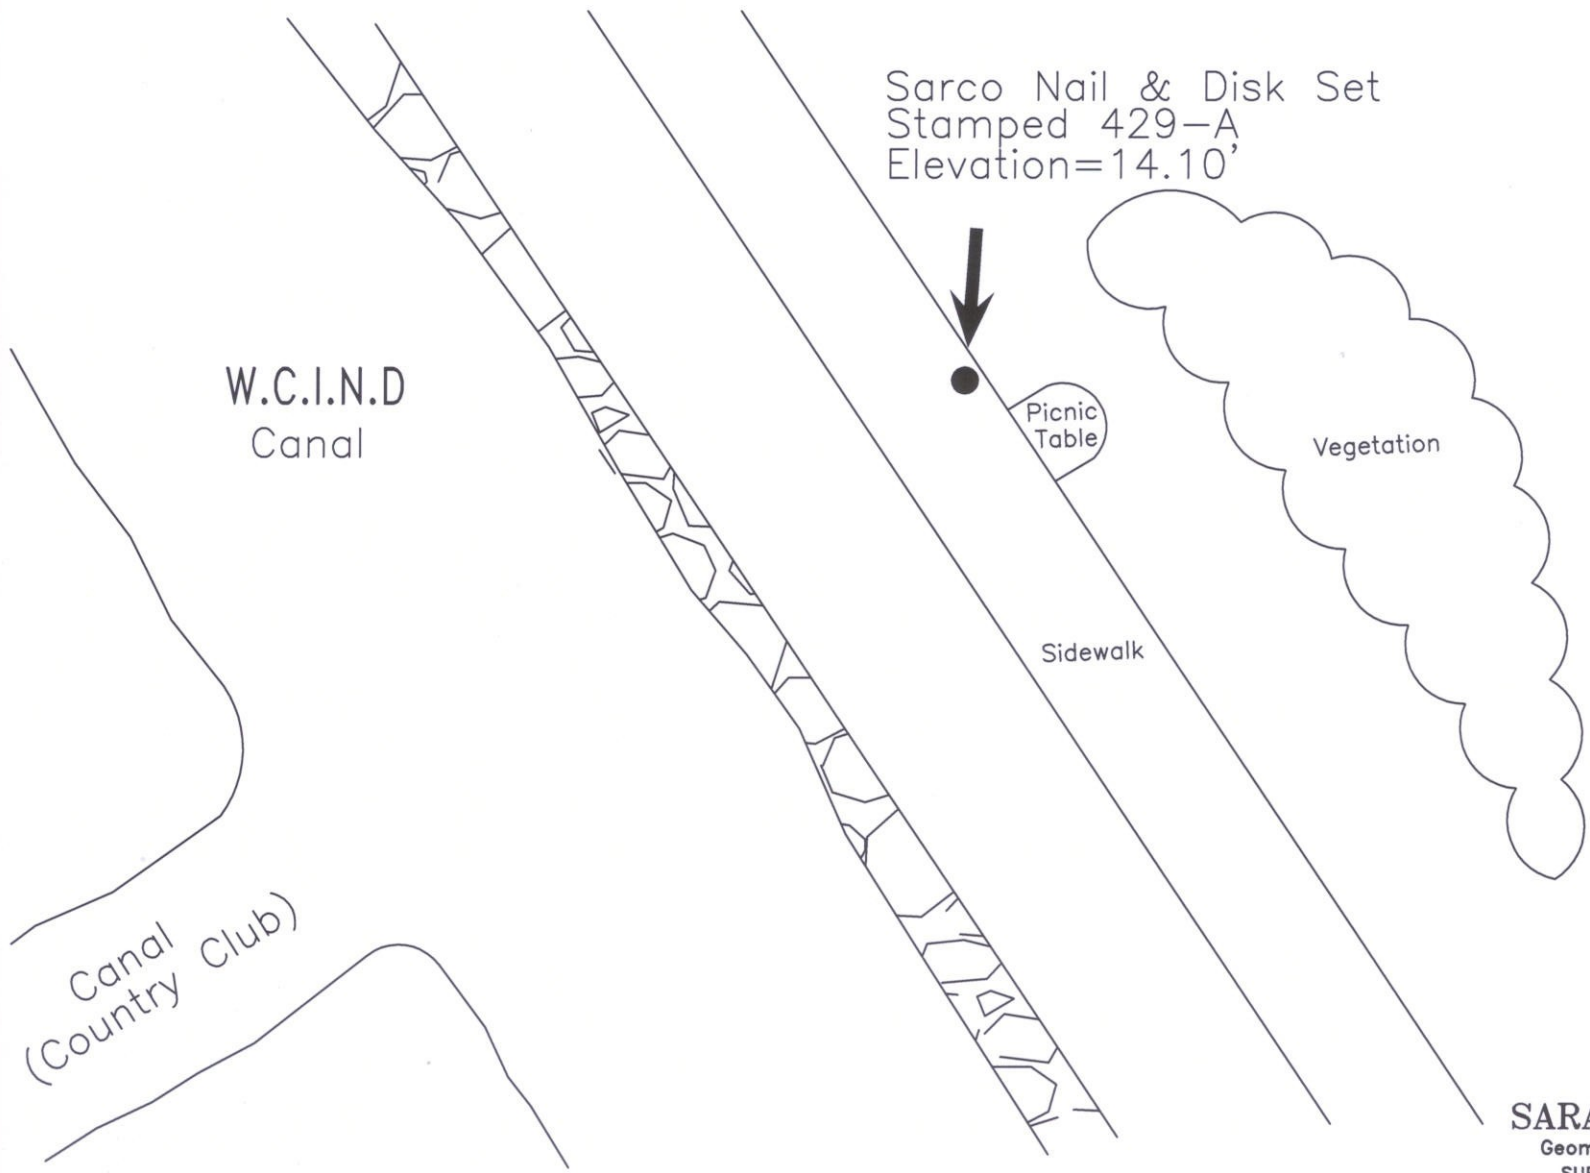

SEC., 18 , T 39 S, R 19 E

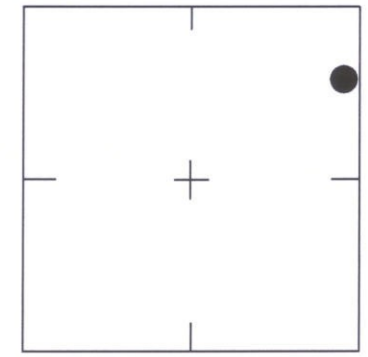

LOCATION SKETCH
N.T.S.

SARASOTA COUNTY
Geomatics Service Center
SURVEY/MAPPING SECTION

WGS 84	Lat: N27° 05' 26.7"	REVISIONS / REMARKS	BENCH MARK DATA SHEET	ELEV.
	Lon: W82° 26' 03.6"			14.10'
FL W. 83	N. 1002403.812'	SET BY: SARCO	DATE DRAWN: 3/8/2007 BY: SJ	NGVD 29'
	E. 514852.130'		REF.: DL 2 PG. 66-81 DATE: 3/2/07	B.M. NO.
			ELEV. BASED ON B.M. NO. 433	429-A