

SARASOTA COUNTY  
TRANSPORTATION DEPARTMENT  
ENGINEERING DIVISION

BENCH MARK  
DATA SHEET

ELEV.  
15.08'

DATE DRAWN: 8-13-90 BY: KWA


BM. NO.

DATE	TYPE	FB. PG.	BY
REVISIONS			

REF: FB. 317 PG. 18 DATE 6/90

437-A

ELEV. BASED ON B.M. NO. R-457

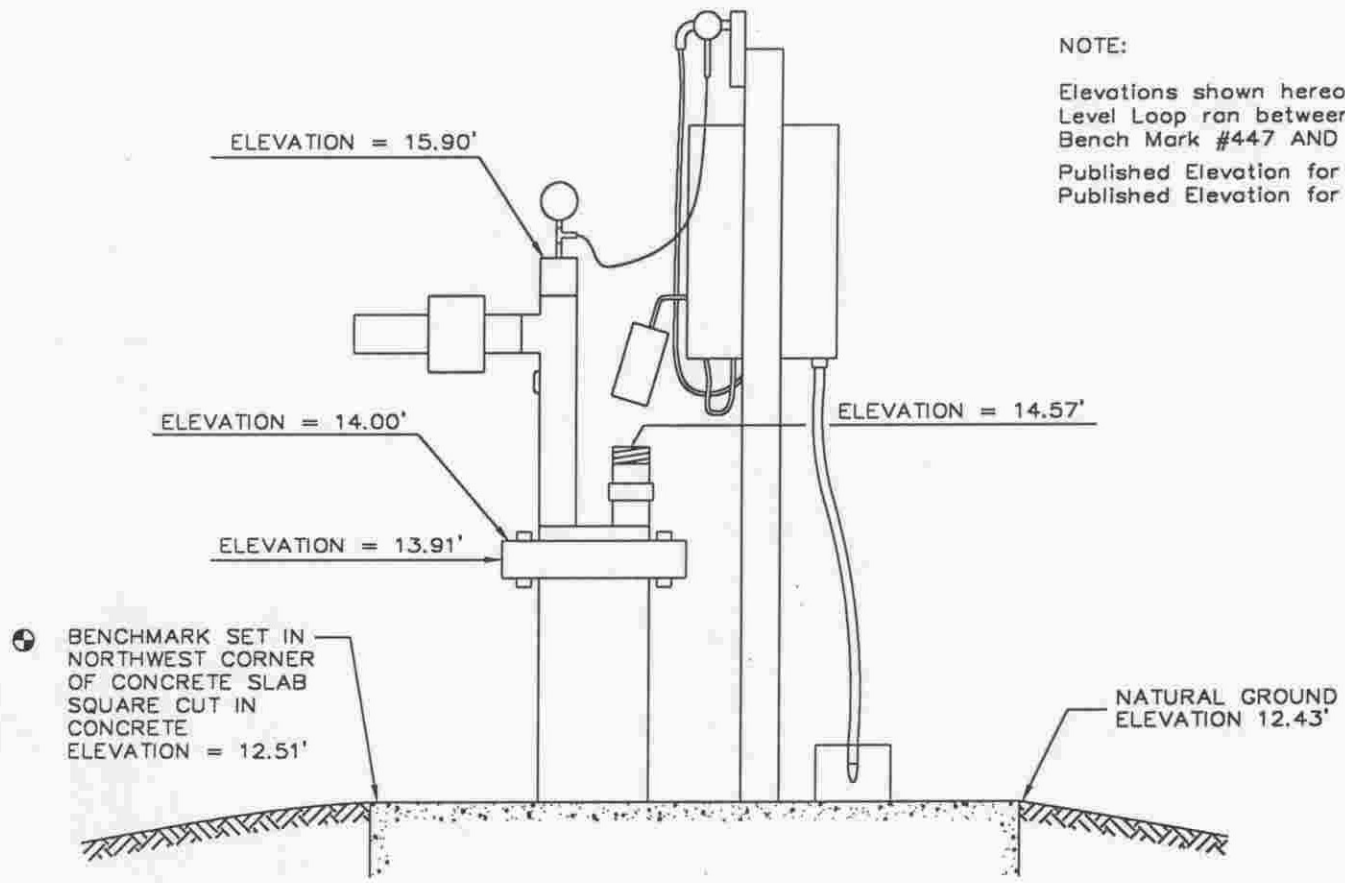


NOTE:  
 Elevations shown hereon are based on a Level Loop ran between Sarasota County Bench Mark #447 AND #447A.  
 Published Elevation for BM #447 = 16.43'  
 Published Elevation for BM #447-A = 16.40'



SCALE: N.T.S.

SEC.22, T.39S., R.19E.

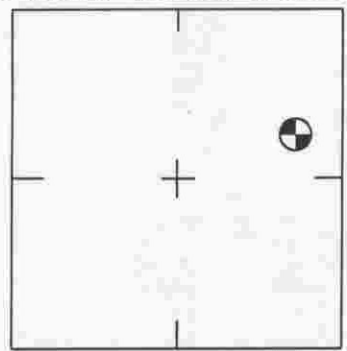

LOCATION SKETCH  
N.T.S.

**SURVEYOR'S CERTIFICATE:**




Know All Men By These Present, That I, the Undersigned Florida Licensed and Registered Land Surveyor, that this Bench Mark Data Sheet is a true and correct representation of the Vertical Elevation. That the elevation is based on NGVD 1929 Datum, that the survey was made under my responsible direction and supervision, and that the Vertical Data complies with all the requirements of Chapter 61G17-6.004 Florida Administrative Code.

Date of Survey: February 21, 1996

G.M. Fosness, P.L.S. #4149  
 State of Florida  
 County Surveyor  
 1301 Cattlemen Road  
 Sarasota, Florida 34232-9631

REVISIONS / REMARKS
SET BY:

SARASOTA COUNTY TRANSPORTATION DEPARTMENT ENGINEERING DIVISION, SURVEY/MAPPING SECTION	
<b>BENCH MARK DATA SHEET</b>	ELEV. 12.51'
	B.M. NO. 437-B
DATE DRAWN: 3/2/96 BY: KHL	
REF.: F.B. 396 PG. 79-80 DATE: 2/20/96	
ELEV. BASED ON B.M. NO. 447 & 447A	

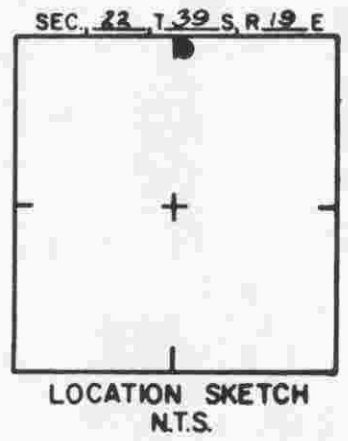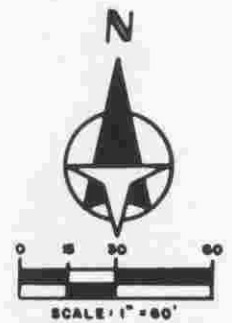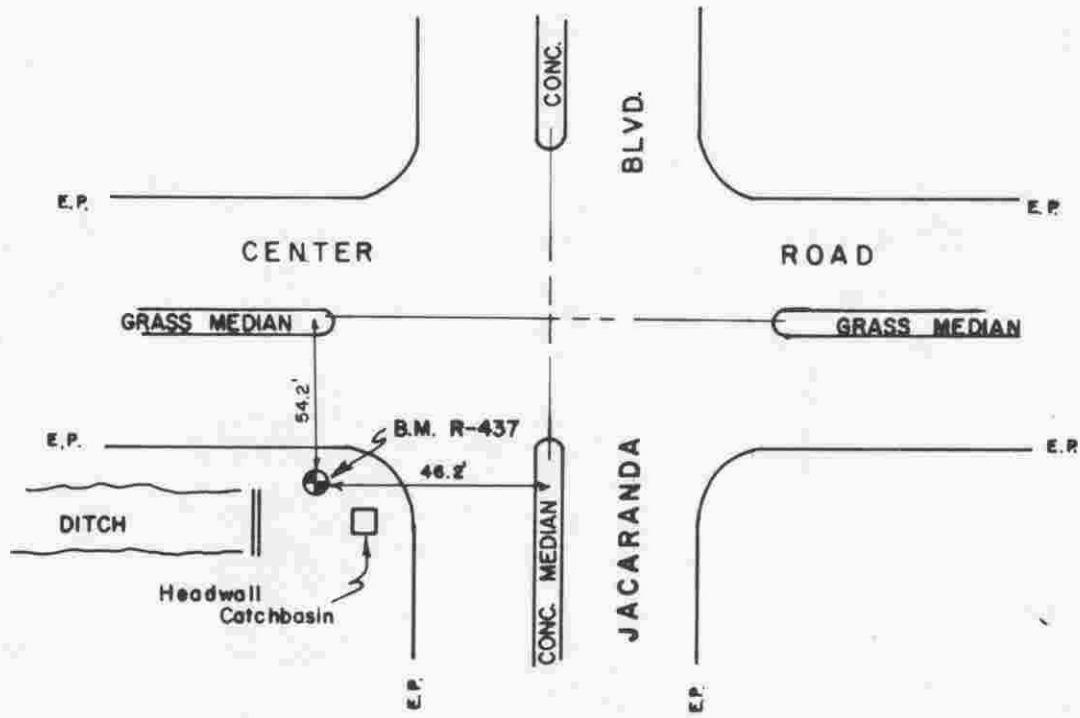

**SARASOTA COUNTY**  
TRANSPORTATION DEPARTMENT  
ENGINEERING DIVISION

**BENCH MARK  
DATA SHEET**

ELEV.

14.15

BM NO.

R-437

DATE DRAWN: 2-24-86 BY: WFW  
REF: F.B. 264 PG. 4/ DATE 1-23-86  
ELEV. BASED ON B.M. NO. SW.&N. TP16 1929 (H&VD)

DATE	TYPE	F.B. PG.	BY
------	------	----------	----

**REVISIONS**