

SARASOTA COUNTY
 TRANSPORTATION DEPARTMENT
 ENGINEERING DIVISION

**BENCH MARK
 DATA SHEET**


ELEV.
 10.298'
 BM. NO.
 485 B

DATE DRAWN: 12-16-88 BY: RJJ


REF: FB. 280 PG. 21 DATE: 12-7-88

ELEV. BASED ON B.M. NO. 485

DATE	TYPE	FB. PG.	BY
REVISIONS			

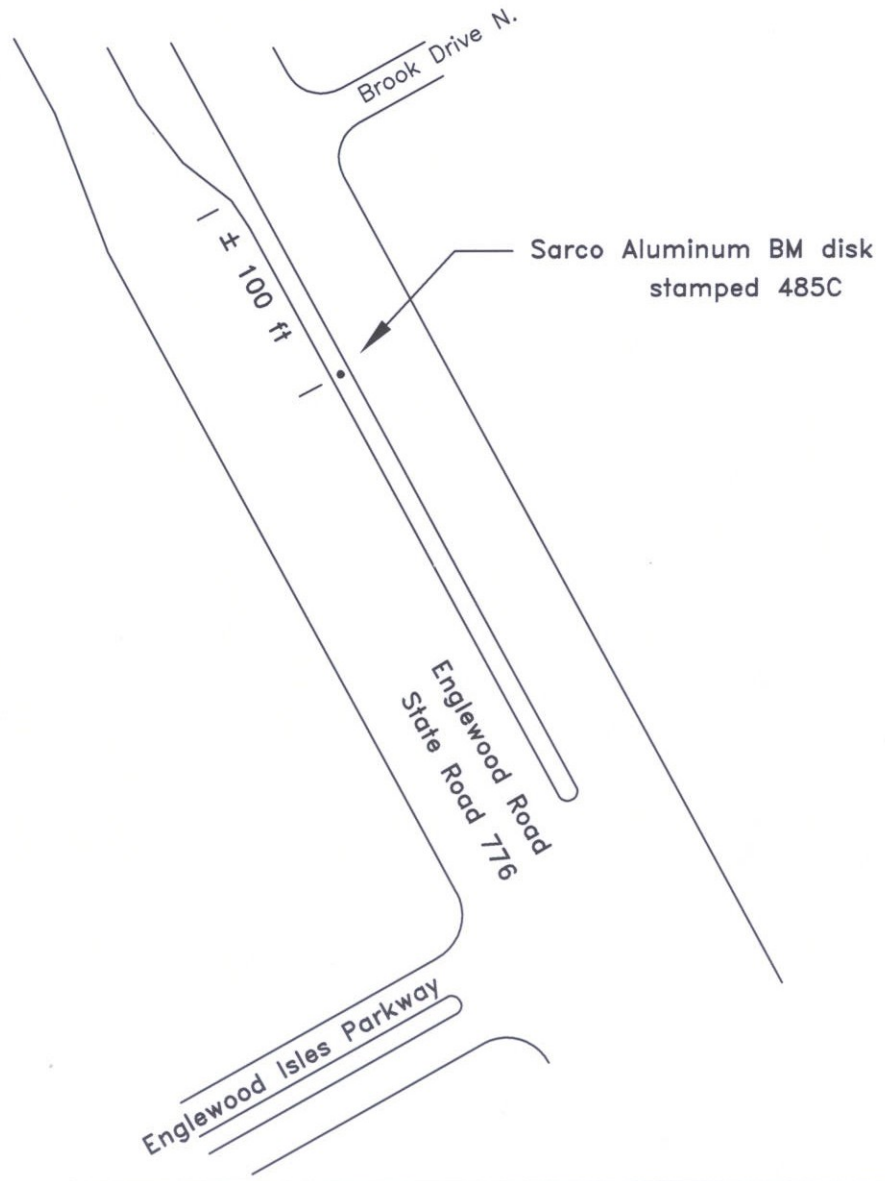

SEC., 14 , T 40 S, R 19 E

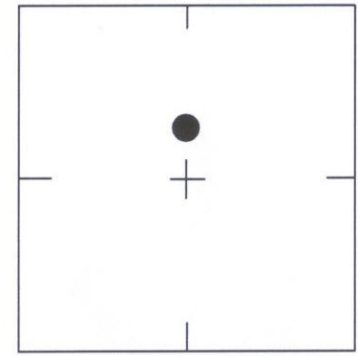

LOCATION SKETCH
N.T.S.




SCALE: N.T.S.

WGS 84	Lat:
	Lon:
FL W. 83	N.969745.11
	E.533376.36


REVISIONS / REMARKS
Co-ords by handheld GPS Do not use for Survey
SET BY: M.Wheeler

SARASOTA COUNTY Geomatics Service Center SURVEY/MAPPING SECTION	
BENCH MARK DATA SHEET	ELEV. 13.145
	NGVD 29' B.M. NO. 485C
DATE DRAWN: 05/09/07 BY: M.W.	
REF.: DL-2 PG. 98-102 DATE: 05/09/07	
ELEV. BASED ON B.M. NO. 485B	

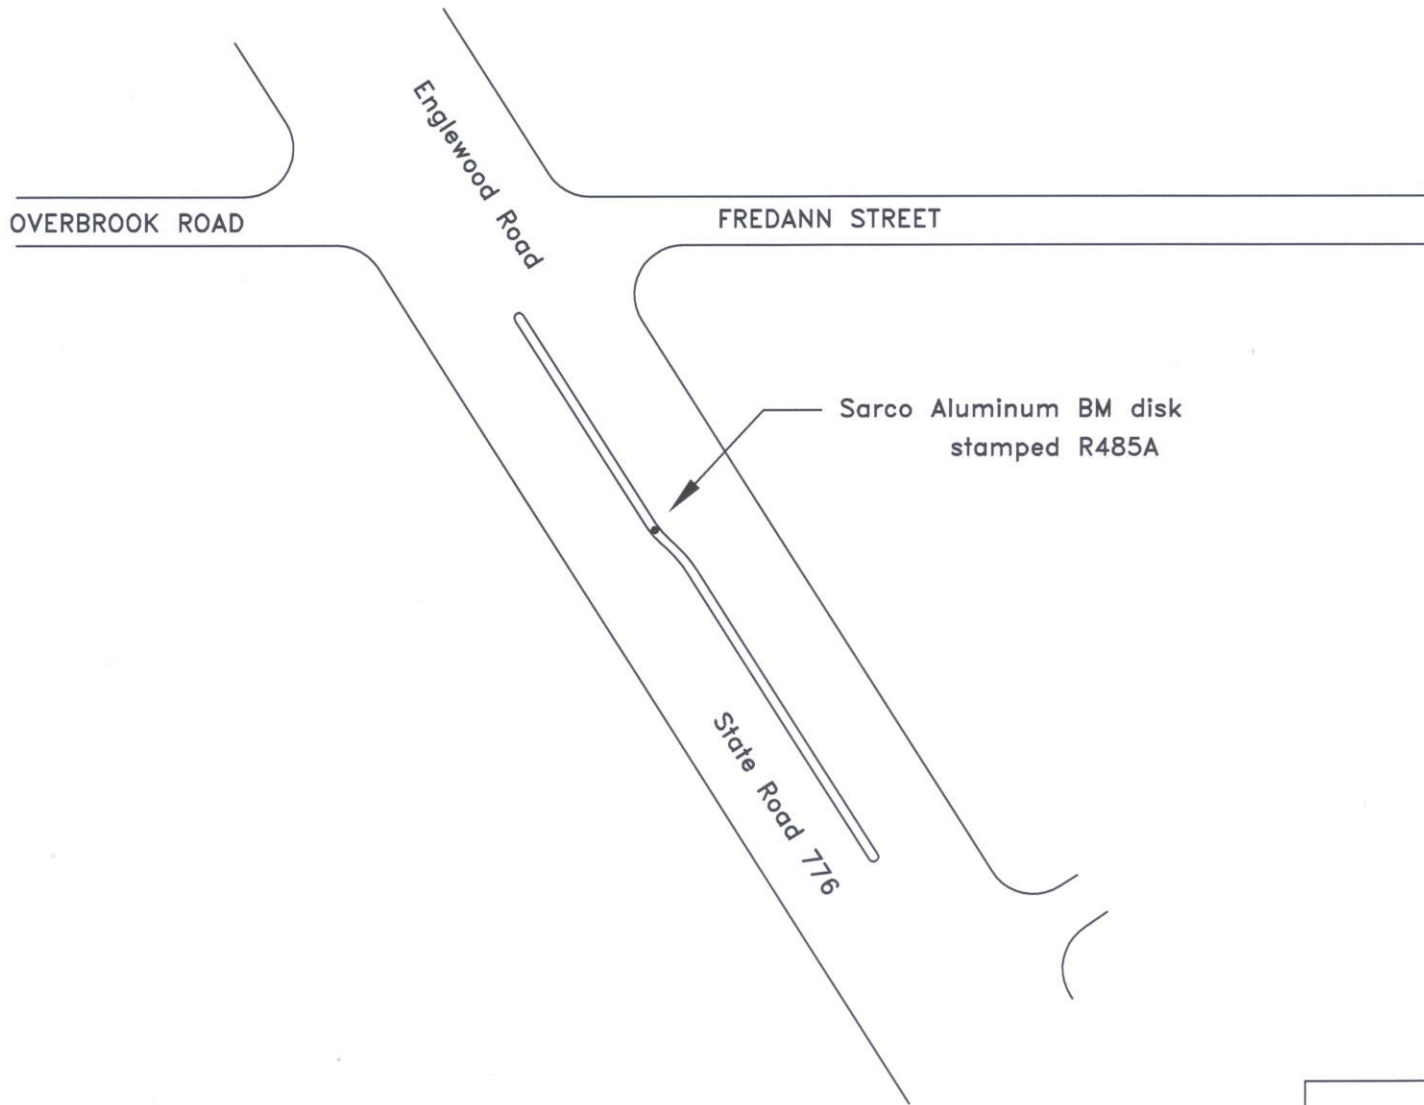

SCALE: N.T.S.

SEC., 14, T. 40 S, R. 19 E

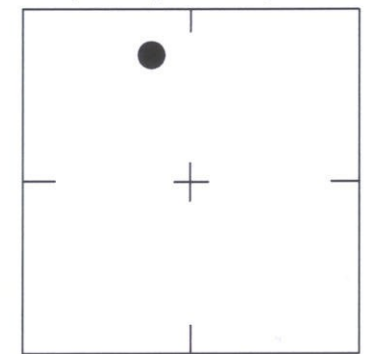

LOCATION SKETCH
N.T.S.

WGS 84	Lat: 27° 00 14.5
	Lon: 82° 22 43.9
FL W. 83	N. 970820.77
	E. 532805.93

REVISIONS / REMARKS
Co-ords by handheld GPS Do not use for Survey
SET BY: M. Wheeler

SARASOTA COUNTY Geomatics Service Center SURVEY/MAPPING SECTION	
BENCH MARK DATA SHEET	
DATE DRAWN: 05/08/07 BY: M.W.	ELEV. 13.822
REF.: DL-2 PG. 98-102 DATE: 05-10-07	NGVD 29' B.M. NO.
ELEV. BASED ON B.M. NO. 485B	R485A