

SARASOTA COUNTY
TRANSPORTATION DEPARTMENT
ENGINEERING DIVISION

**BENCH MARK
DATA SHEET**

ELEV.
11.07'

DATE DRAWN: 7-17-89 BY: RJJ


BM. NO.

REF: FB. Bruce PG. Lindh DATE

496B


DATE	TYPE	FB. PG.	BY
REVISIONS			

ELEV. BASED ON BM. NO. 496

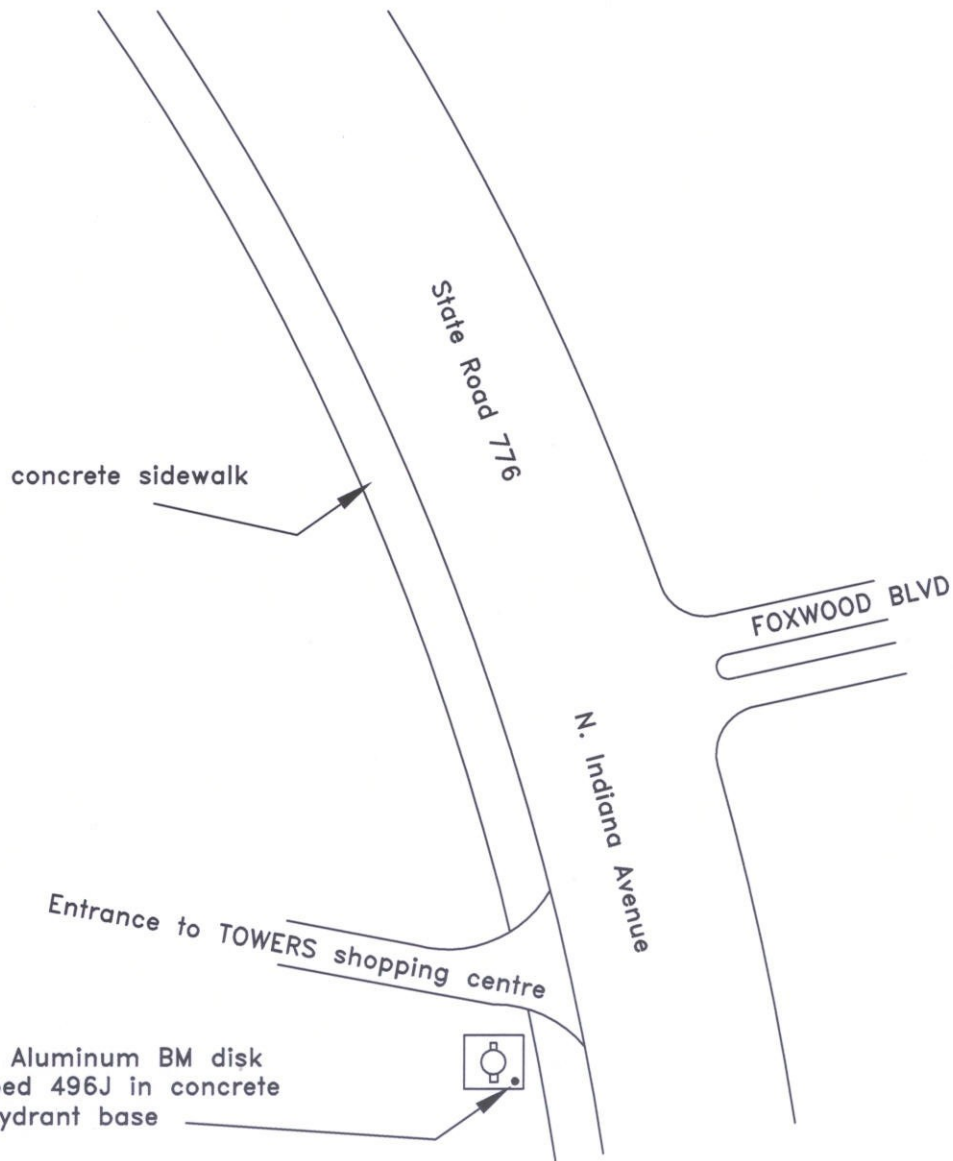

SCALE: N.T.S.

SEC., 25 , T 40 S, R 19 E

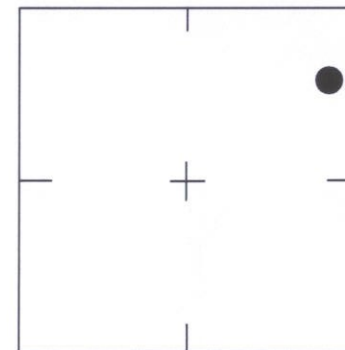

LOCATION SKETCH
N.T.S.

SARASOTA COUNTY

Geomatics Service Center
SURVEY/MAPPING SECTION

WGS	Lat: 26° 58 22.5	REVISIONS / REMARKS
84	Lon: 82° 21 13.6	
FL W.	N. 959487.86	Co-ords by handheld GPS Do not use for Survey
83	E. 540941.67	
SET BY: M, Wheeler		

BENCH MARK DATA SHEET		ELEV.
		13.725
DATE DRAWN: 05/03/07 BY: R.Zorger		NGVD 29'
REF.: DL-2 PG. 98-102 DATE: 05/10/07		B.M. NO.
ELEV. BASED ON B.M. NO. 503		496J