


SCALE: N.T.S.


SEC., 30 , T 40 S, R 20 E

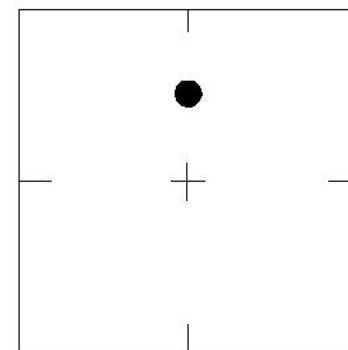

LOCATION SKETCH
N.T.S.


SARASOTA COUNTY
Geomatics Service Center
SURVEY/MAPPING SECTION

WGS 84	Lat: 26° 58' 20.2"	REVISIONS / REMARKS	BENCH MARK DATA SHEET	ELEV.
	Lon: 82° 20' 39.0"			16.352
FL W. 83	N. 959247	SET BY: SARGO 561	DATE DRAWN: 8/24/03 BY: ND	NGVD 29'
	E. 544071		REF FB.: 484 PG. 22 DATE: 7/25/03	B.M. NO.
			ELEV. BASED ON B.M. NO. 852	851-D

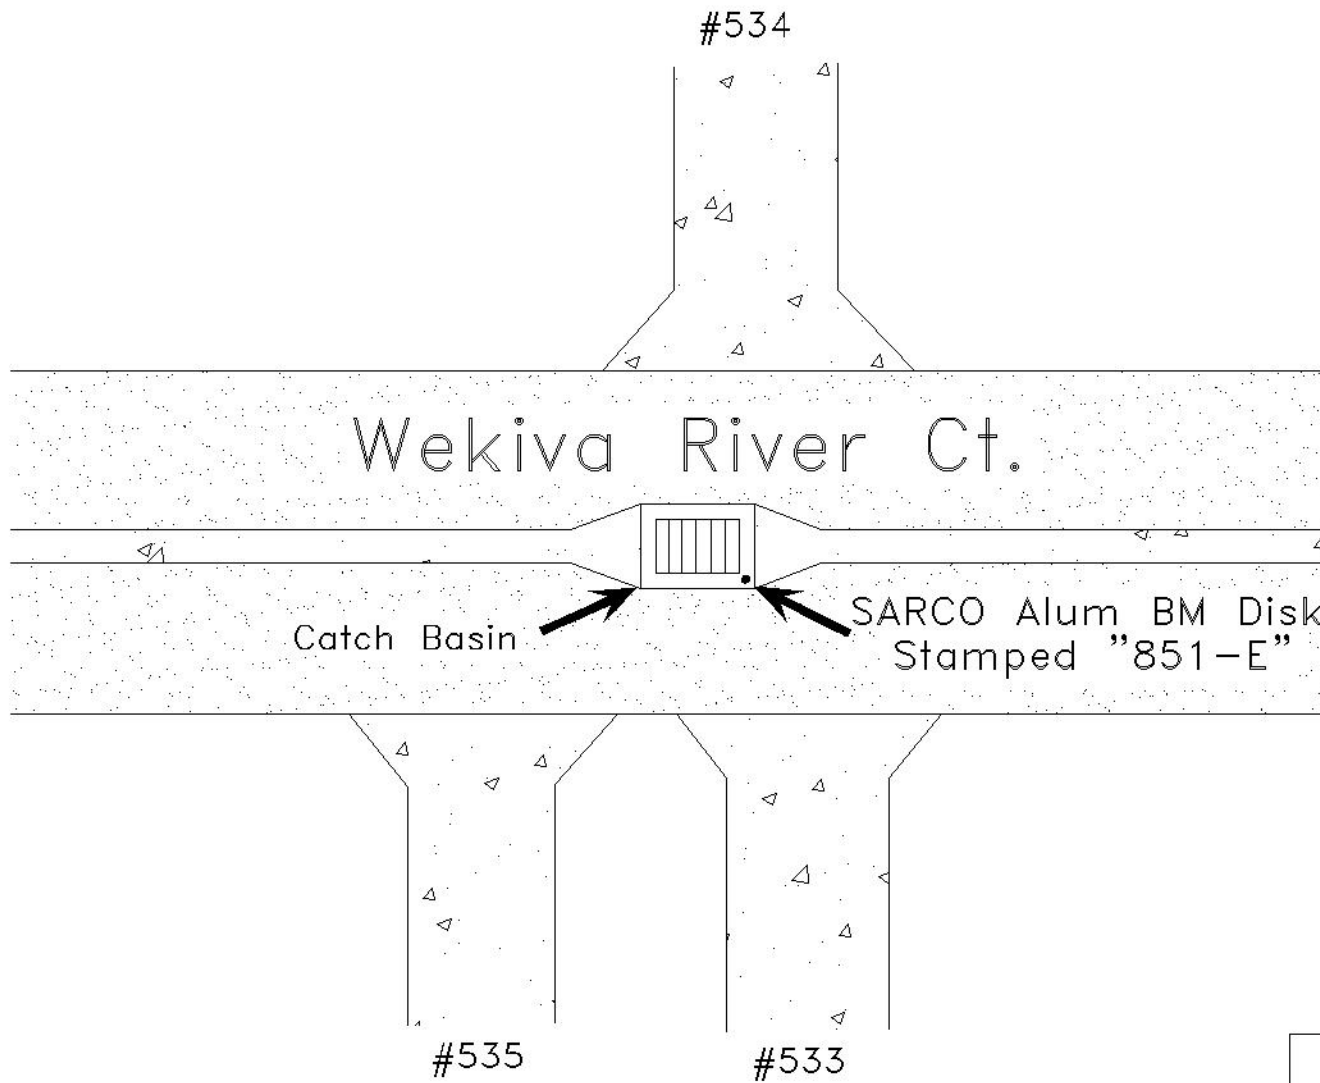

SCALE: N.T.S.

SEC., 30 , T. 40 S, R 20 E

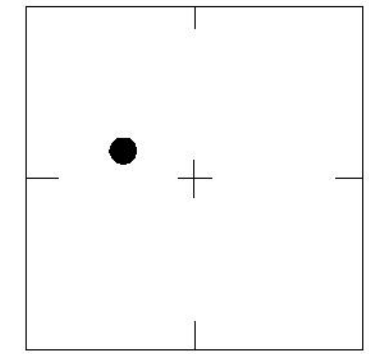

LOCATION SKETCH
N.T.S.

		SARASOTA COUNTY Geomatics Service Center SURVEY/MAPPING SECTION	
WGS 84	Lat: 26° 58' 11.0"	REVISIONS / REMARKS	BENCH MARK DATA SHEET
	Lon: 82° 20' 50.0"		ELEV. 10.178'
FL. W. 83	N. 958321		NGVD 29'
	E. 543074		B.M. NO.
		SET BY: SARCO 561	851-E
			ELEV. BASED ON B.M. NO. 852

DATE DRAWN: 8/27/03 BY: ND
REF FB.: 484 PG. 22 DATE: 7/25/03