
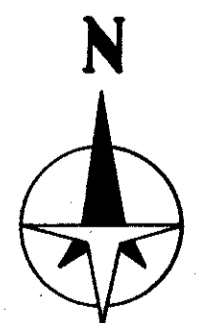


S 1/2 9-39-22 SHT NO. 1098

N 1/2 17-39-22 SHT NO. 1113

N 1/2 15-39-22 SHT NO. 1109

S 1/2 16-39-22 SHT NO. 1112

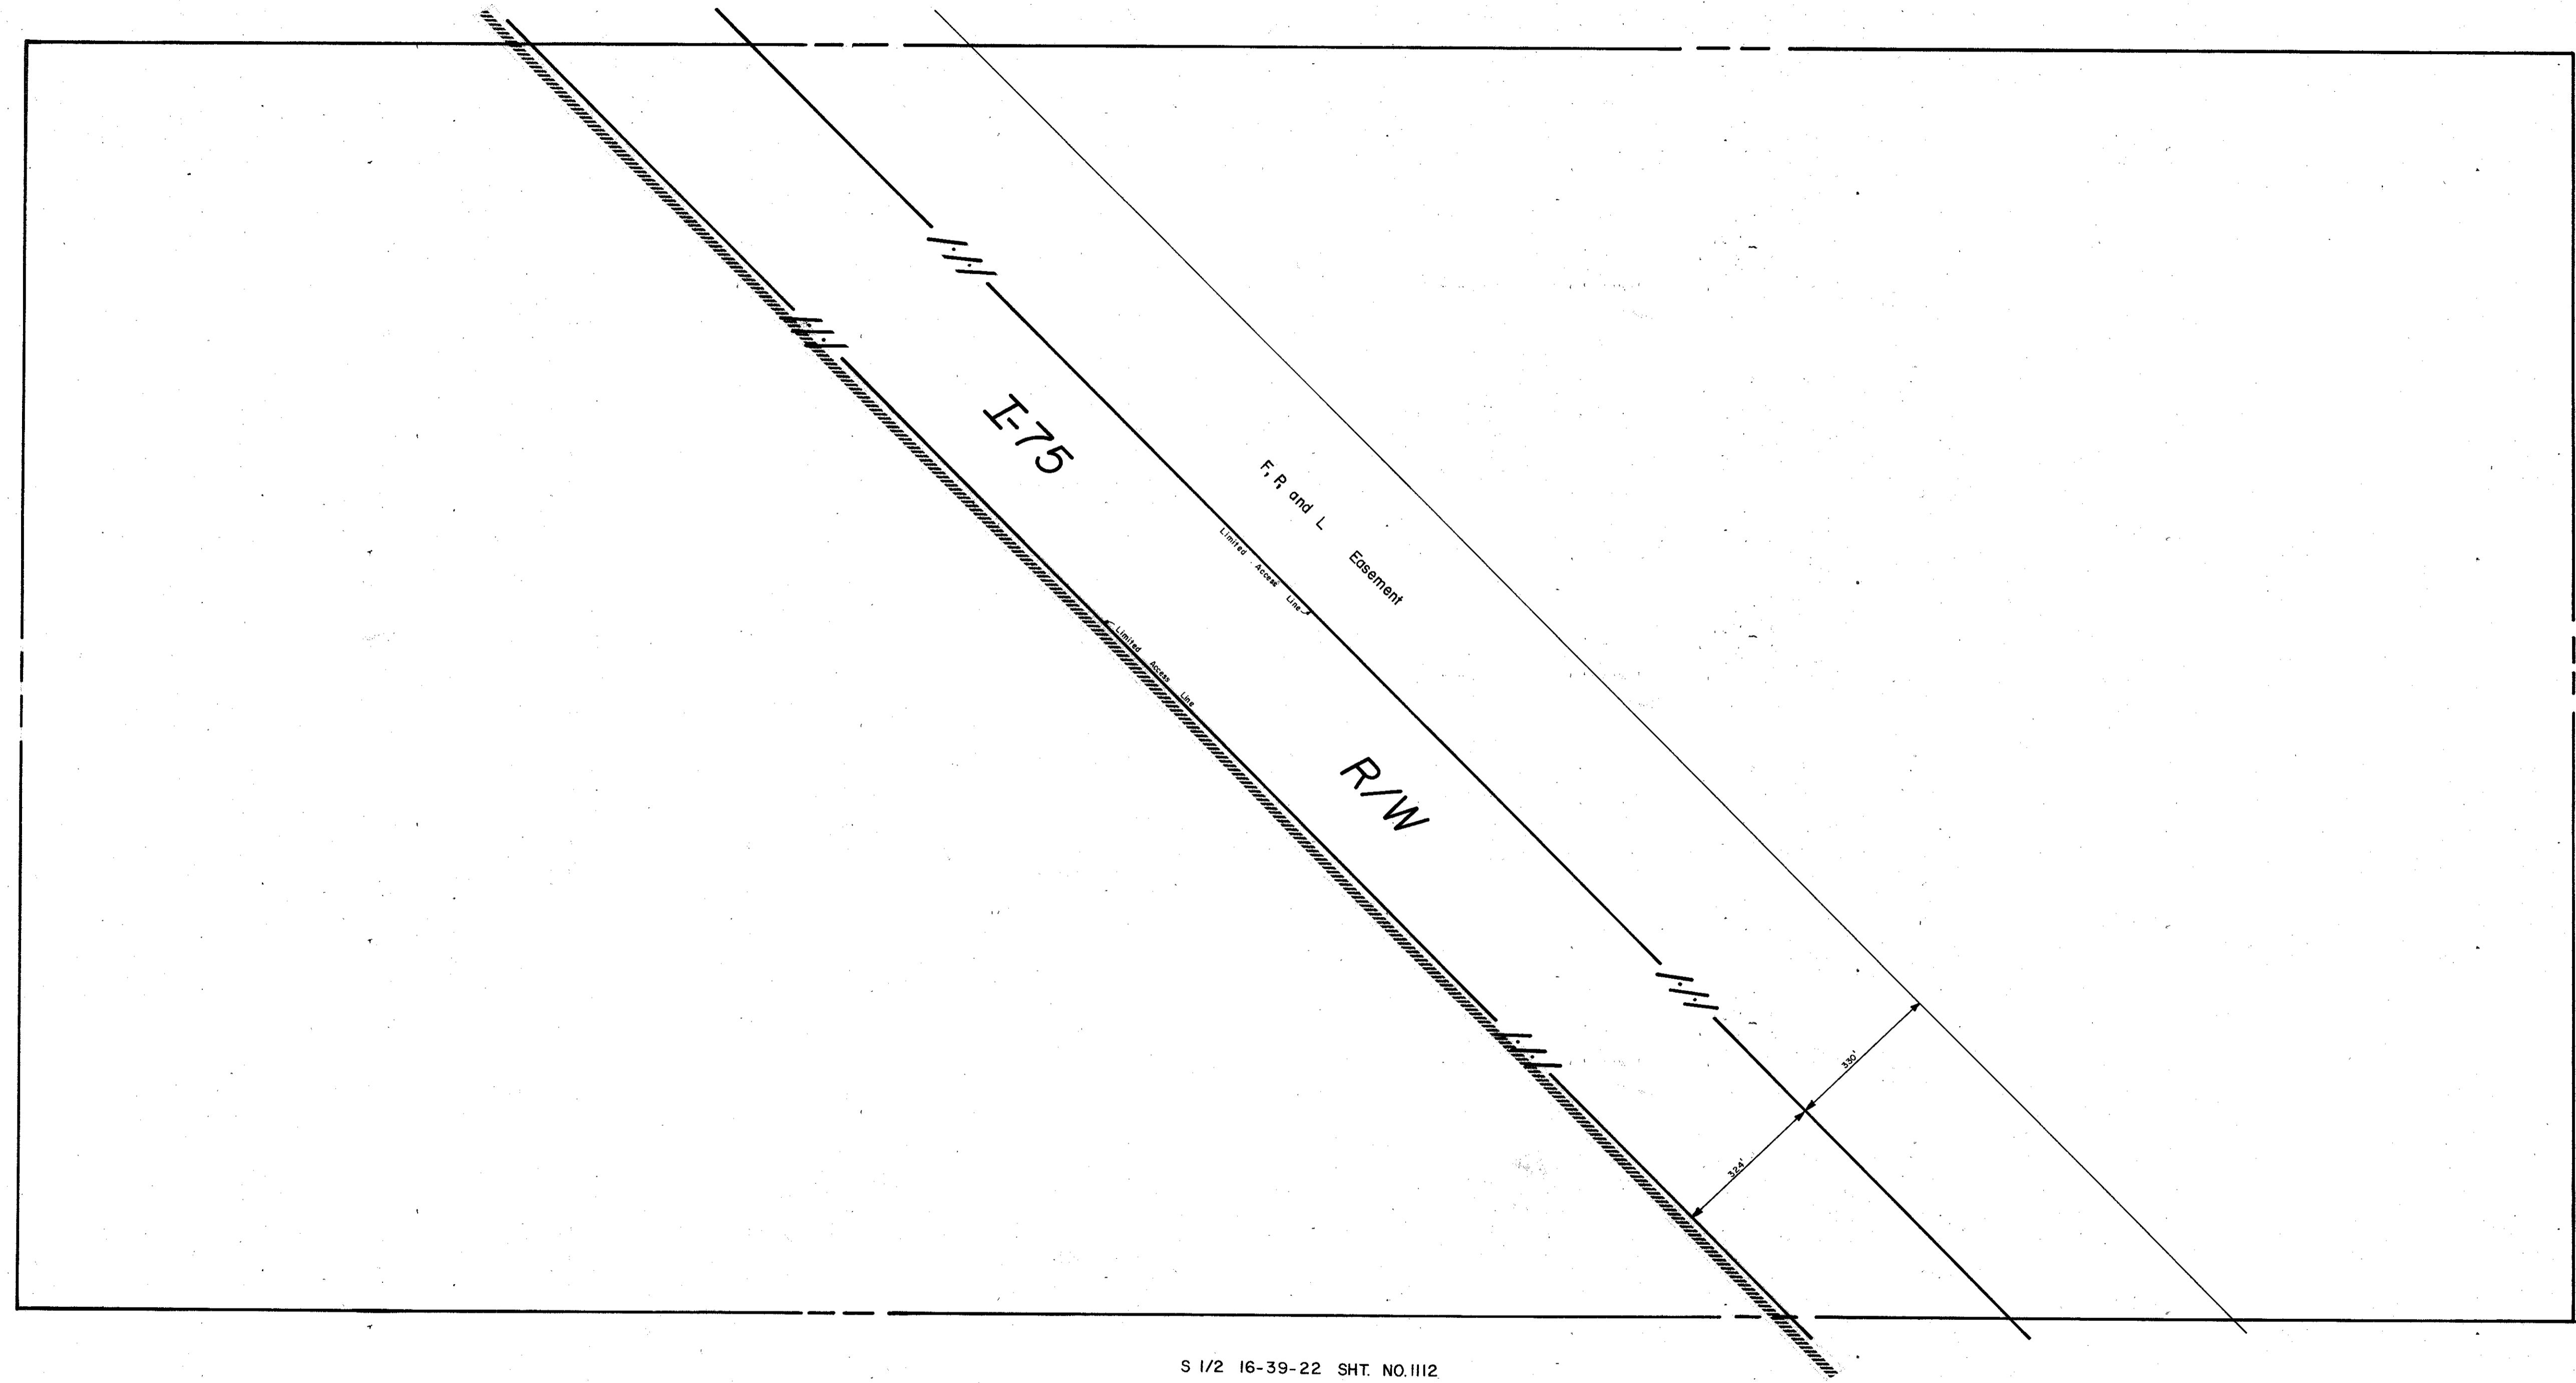

LEGEND:

- ▣ County Section Corner Monument
- ⊙ County Bench Mark
- ⊙ Permanent Ref. Mon. for Subs.
- ① Subdivision Index Number

REVISIONS	
DATE	DESCRIPTION
Feb 1980	Redrawn. Added 1-75 R/W and F, P, and L easement per S. R. D. Maps SED

**SARASOTA COUNTY, FLORIDA**  
 Scale: 1" = 200' Date: February, 1980  
 Drawn By: Steve Burkholder

**N 1/2 SECTION 16  
 TWP. 39 S RNG. 22 E.**

Sheet No.  
 IIII