


N 1/2 29-37-18 SHT. NO. 127

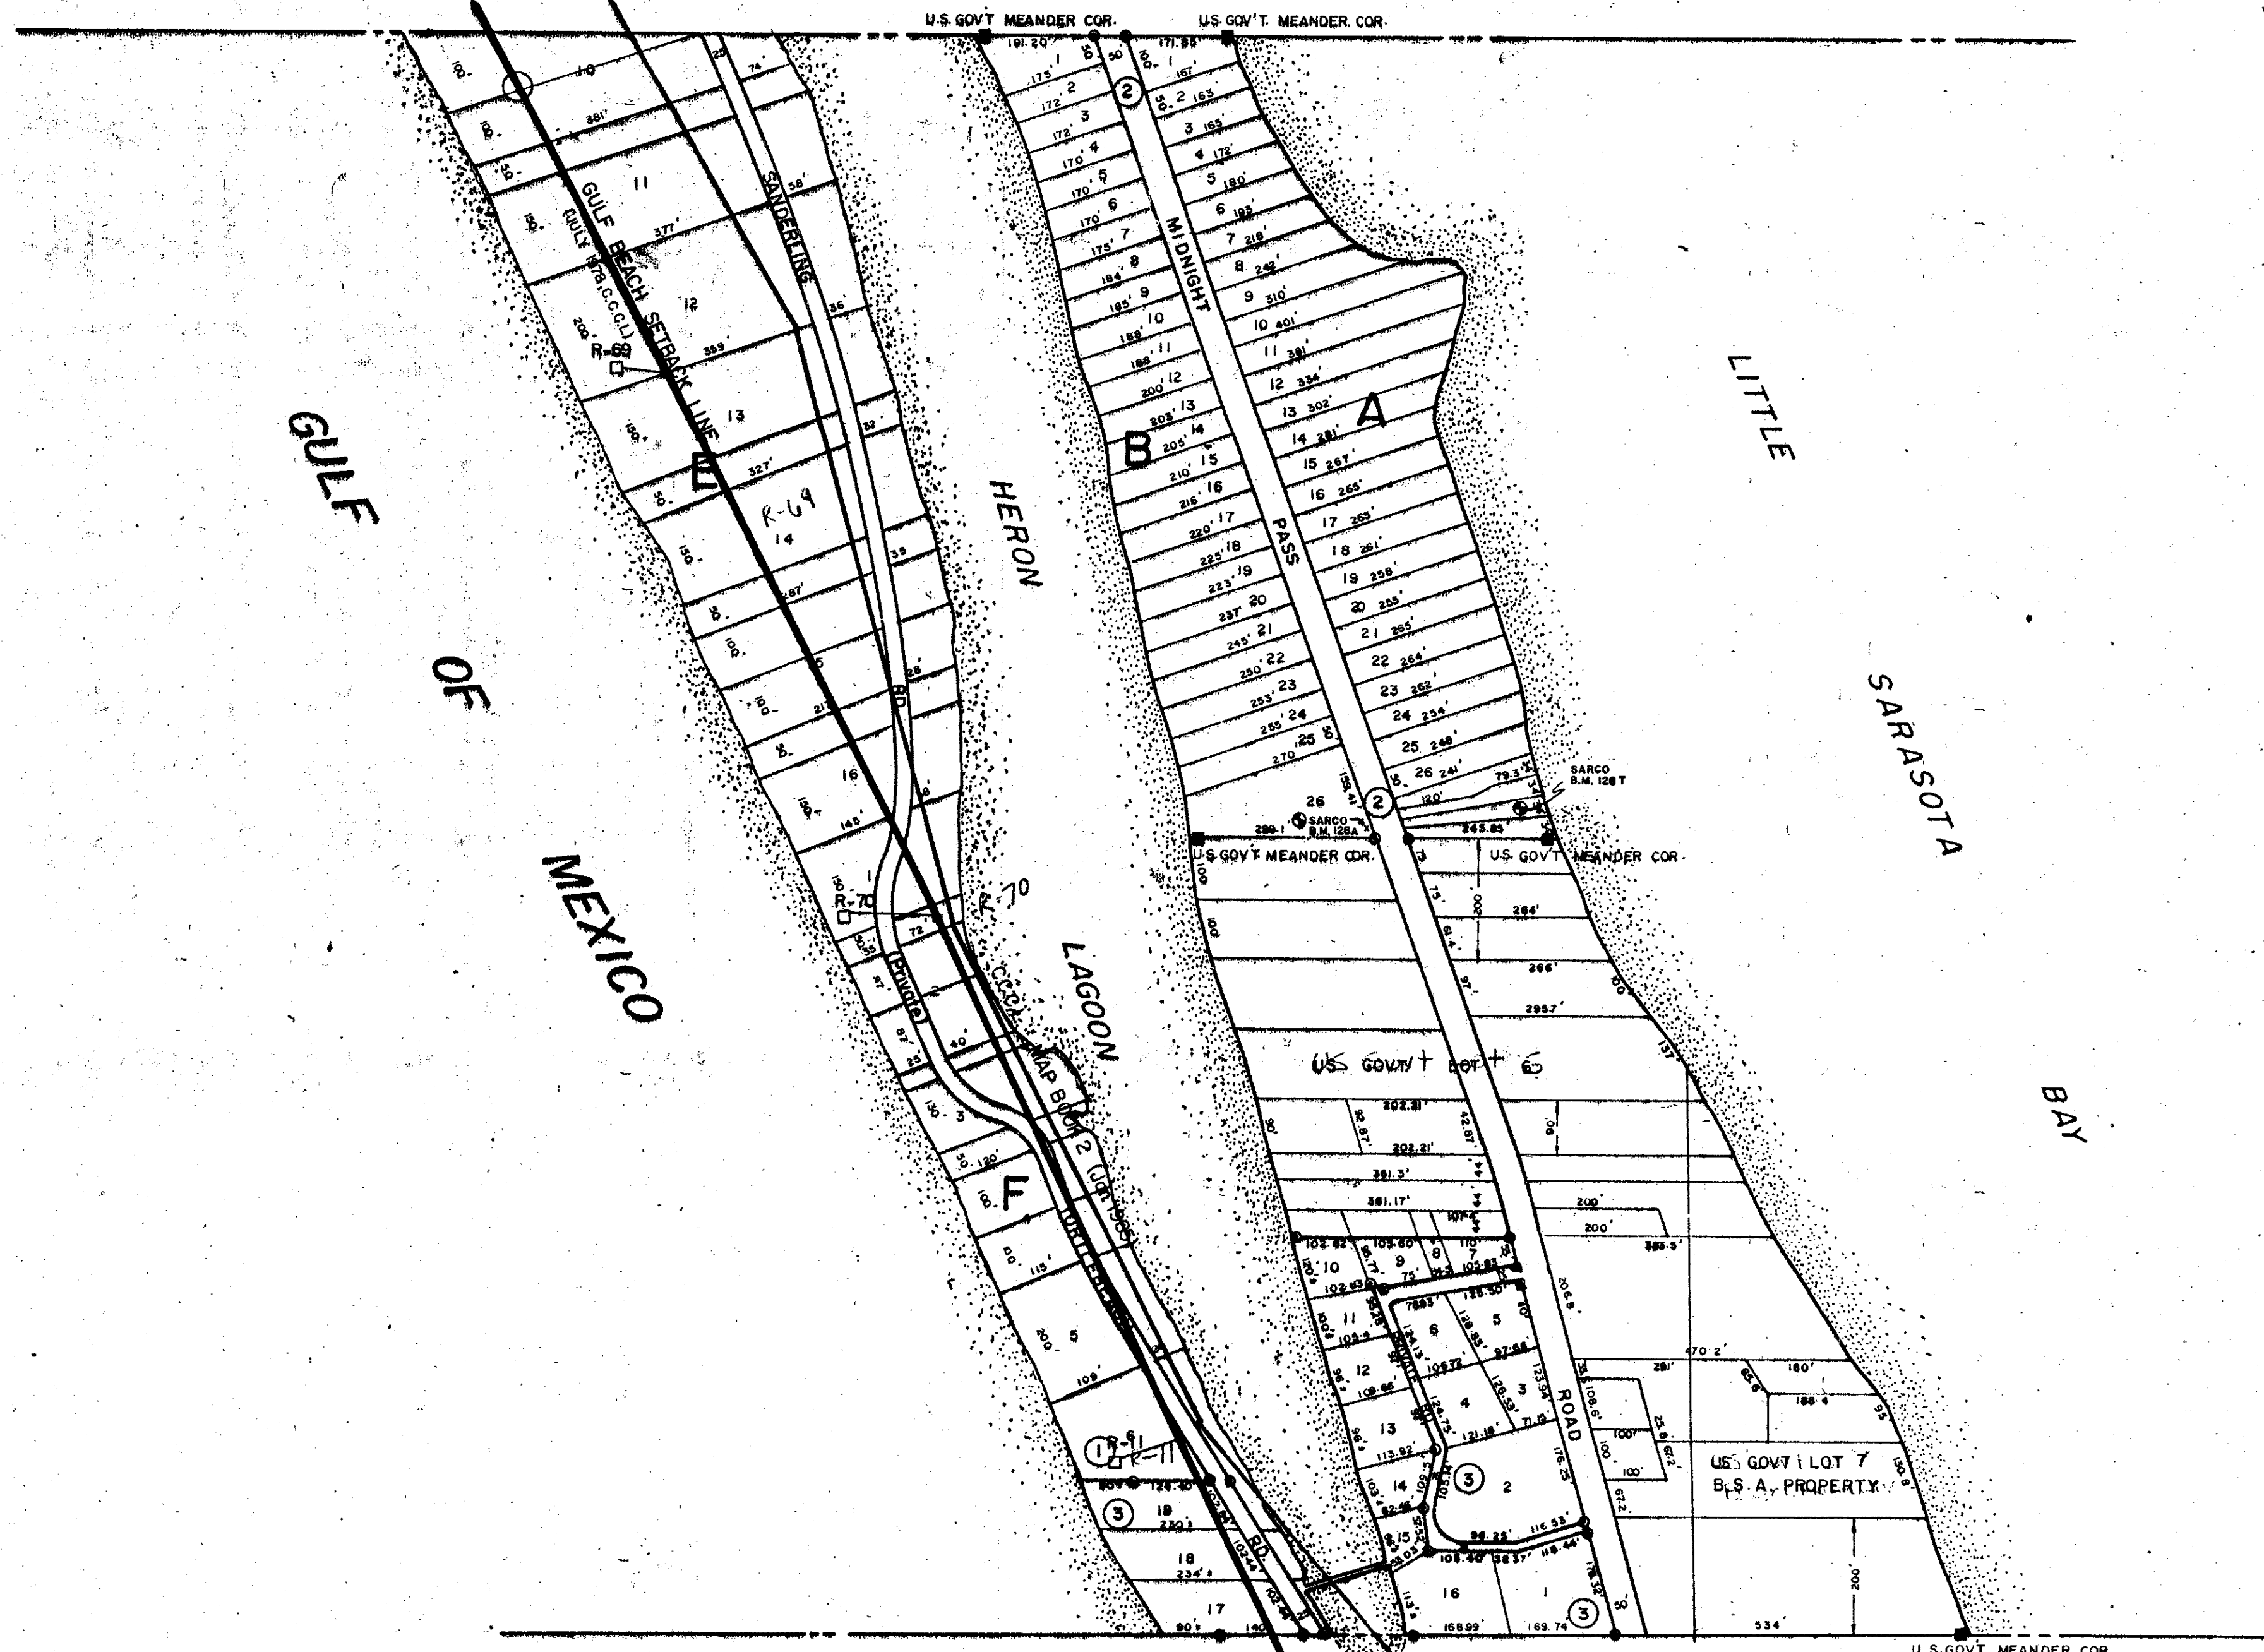

N 1/2 32-37-18 SHT. NO. 129

SUBDIVISION INDEX

No.	Name
1.	SIESTA PROP. INC. UNIT NO. 1 SHT. NO. 2. 4/70
2.	OCEAN VIEW 2/32 A
3.	HERON LAGOON LODGES 7/75

- LEGEND**
- PERM. REFMON. (for Sub)
 - CONC. MON.
 - IRON PIPE
 - ⊙ CO. SEC. COR. MON.
 - ⊕ CO. BENCH MARK.

DATE	DESCRIPTION
JULY 1964	RE DRAWN
MAY 1963	W.C.I.N.D. ADDED
NOV. 1962	SPLITS & REVISIONS
FEB. 1962	REVISED SMOKE-LINE
MAY 1961	DATE S.S. 799
JUN. 1961	1166 S.S. 3
JAN 1960	CCCL
FEB 1959	ADDED C.C.C.L. MAP BOOK

SARASOTA COUNTY FLORIDA
SCALE 1" = 200' JULY 1964

S 1/2 SECTION 29
TWP. 37 S. RNG. 18 E.

SHT. NO.

128

