


VENICE CITY LIMITS

GULF OF MEXICO

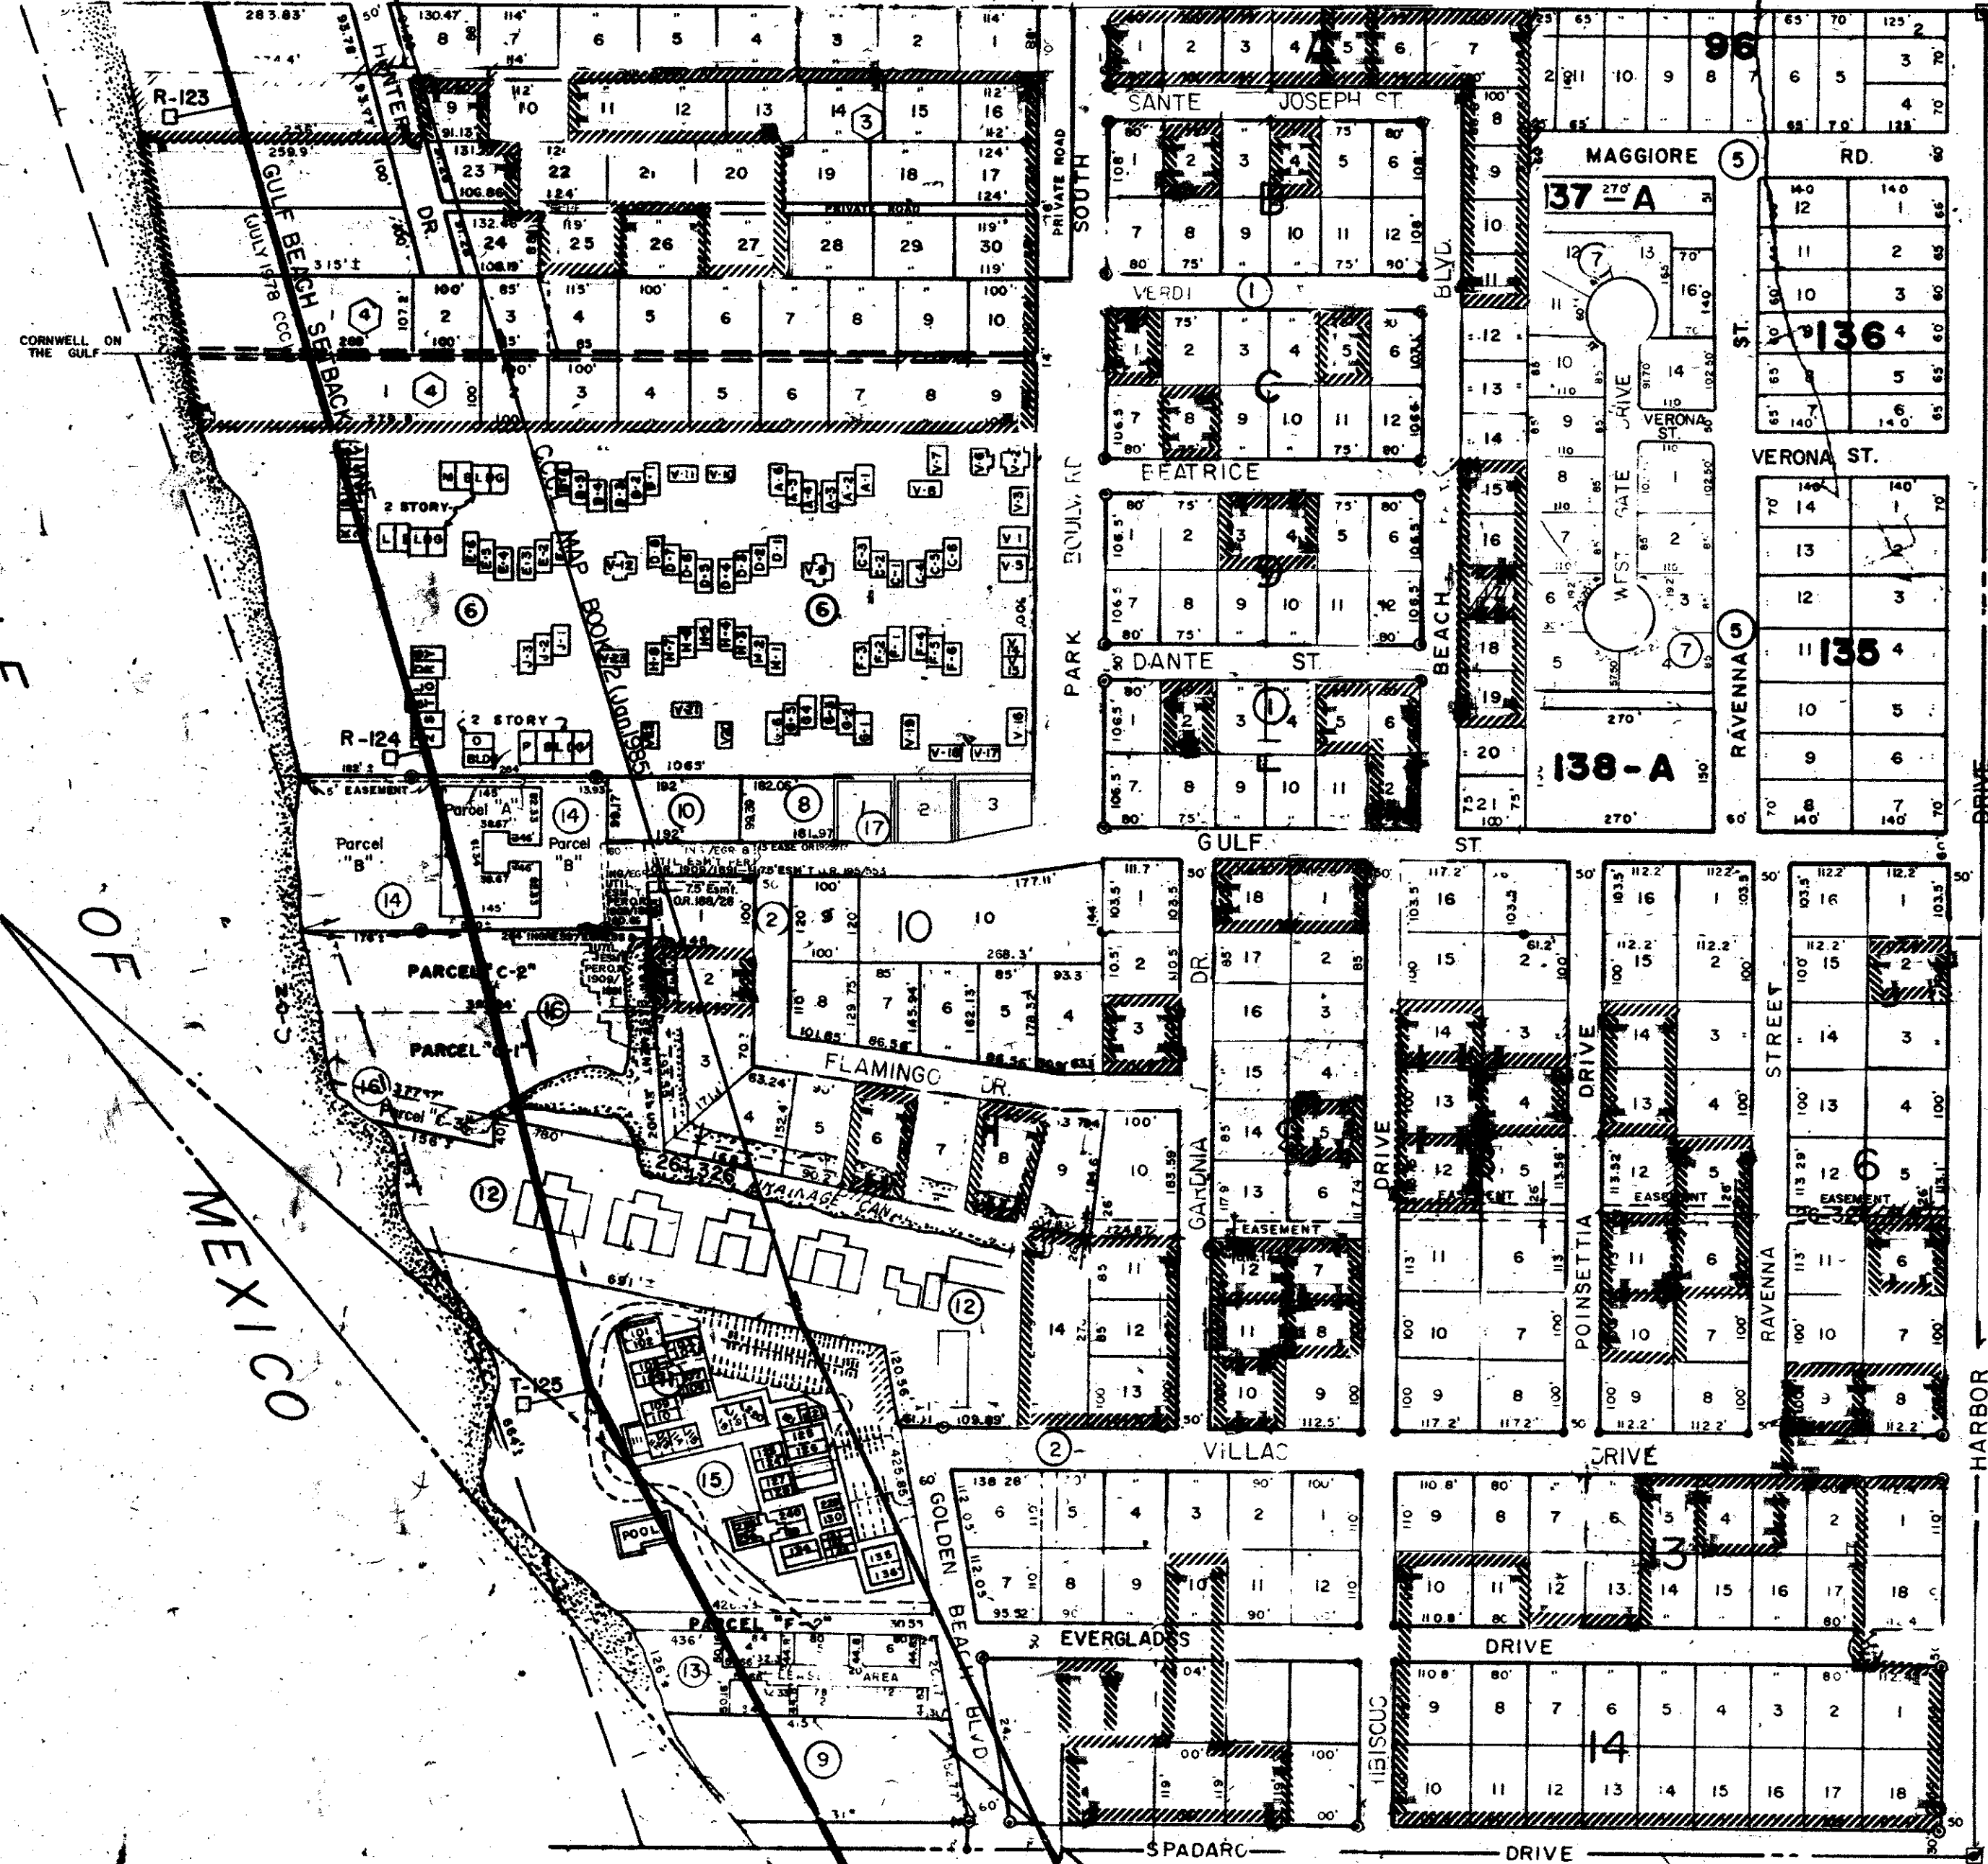

VENICE CITY LIMITS

SUBDIVISION INDEX

- | No | Name | C.B. |
|----|--|-------------------|
| 1 | BEACH PARK 7/7 | |
| 2 | GOLDEN BEACH UNIT NO 2 7/96A | |
| 3 | GULF MANOR (Unrecorded Sub. by Merrin 2/12/53) | |
| 4 | Unrecorded Sub. by Wilson 2/25/53 (North 1/2) | |
| 5 | VENICE SOUTH GULF VIEW SEC. 2/213 | |
| 6 | ALDEA MAR CONDOMINIUM 4/9 9A-9D | |
| 7 | REPLAT OF BLKS. 137 & 138, VENICE | |
| 8 | SOUTH GULF VIEW SEC. 21/34 | |
| 9 | SAN CRISTOBAL CONDO. C.B. 6/11 | |
| 10 | OCEAN SANDS, C.B. 6/55 | |
| 11 | SAN MARINO, C.B. 7/24 | |
| 12 | MacArthur Beach & Racquet Club, C.B. 7/37 | |
| 13 | Venice Villas, C.B. 8/36 | |
| 14 | Wind Song Villas, C.B. 9/29 | |
| 15 | MAC ARTHUR BEACH AND RACQUET CLUB | C.B. 11/41, 17/48 |
| 16 | ISLAND SHORES CONDOMINIUM | C.B. 26/14 |
| 17 | GOLDEN BEACH | PB36PG44 |

LEGEND

- Permanent Reference Mon. (for Sub)
- Civic Monument
- Iron Pipe
- ⊙ Co. Sec. Corner Monument
- ⊙ Co. Bench Mark
- Drainage

DATE	DESCRIPTION
JULY 1964	RE-DRAWN
JAN 1965	AIRPORT ZONES ADDED
JULY 1967	REVISSE GULF VIEW SEC. ADDED
FEB 1968	ALDEA MAR CONDOMINIUM ADDED
OCT 1968	REVISSE SHORE LINE
OCT 1968	EXTEND VENICE CITY LIMITS
NOV 1978	RE-DRAWN AND ADDED TO ALDEA MAR
OCT 1978	EXTEND VENICE CITY LIMITS
MAY 1979	RE-DRAWN AND ADDED TO VENICE

DATE	DESCRIPTION	DATE	DESCRIPTION
AUG 1968	Updated CITY LIMITS	JAN 1969	ANNEXED LOT 2, BLK 1, BEACH PARK

SARASOTA COUNTY FLORIDA SCALE 1" = 200' JULY 1964

N 1/2 SECTION 13 TWP. 39 S. RNG. 18 E.

SHT. NO. 177



