


No. 1/2 5 - 36 - 19, Sht. No. 187

So. 1/2 6 - 36 - 19, Sht. No. 190

So. 1/2 4 - 36 - 19, Sht. No. 186

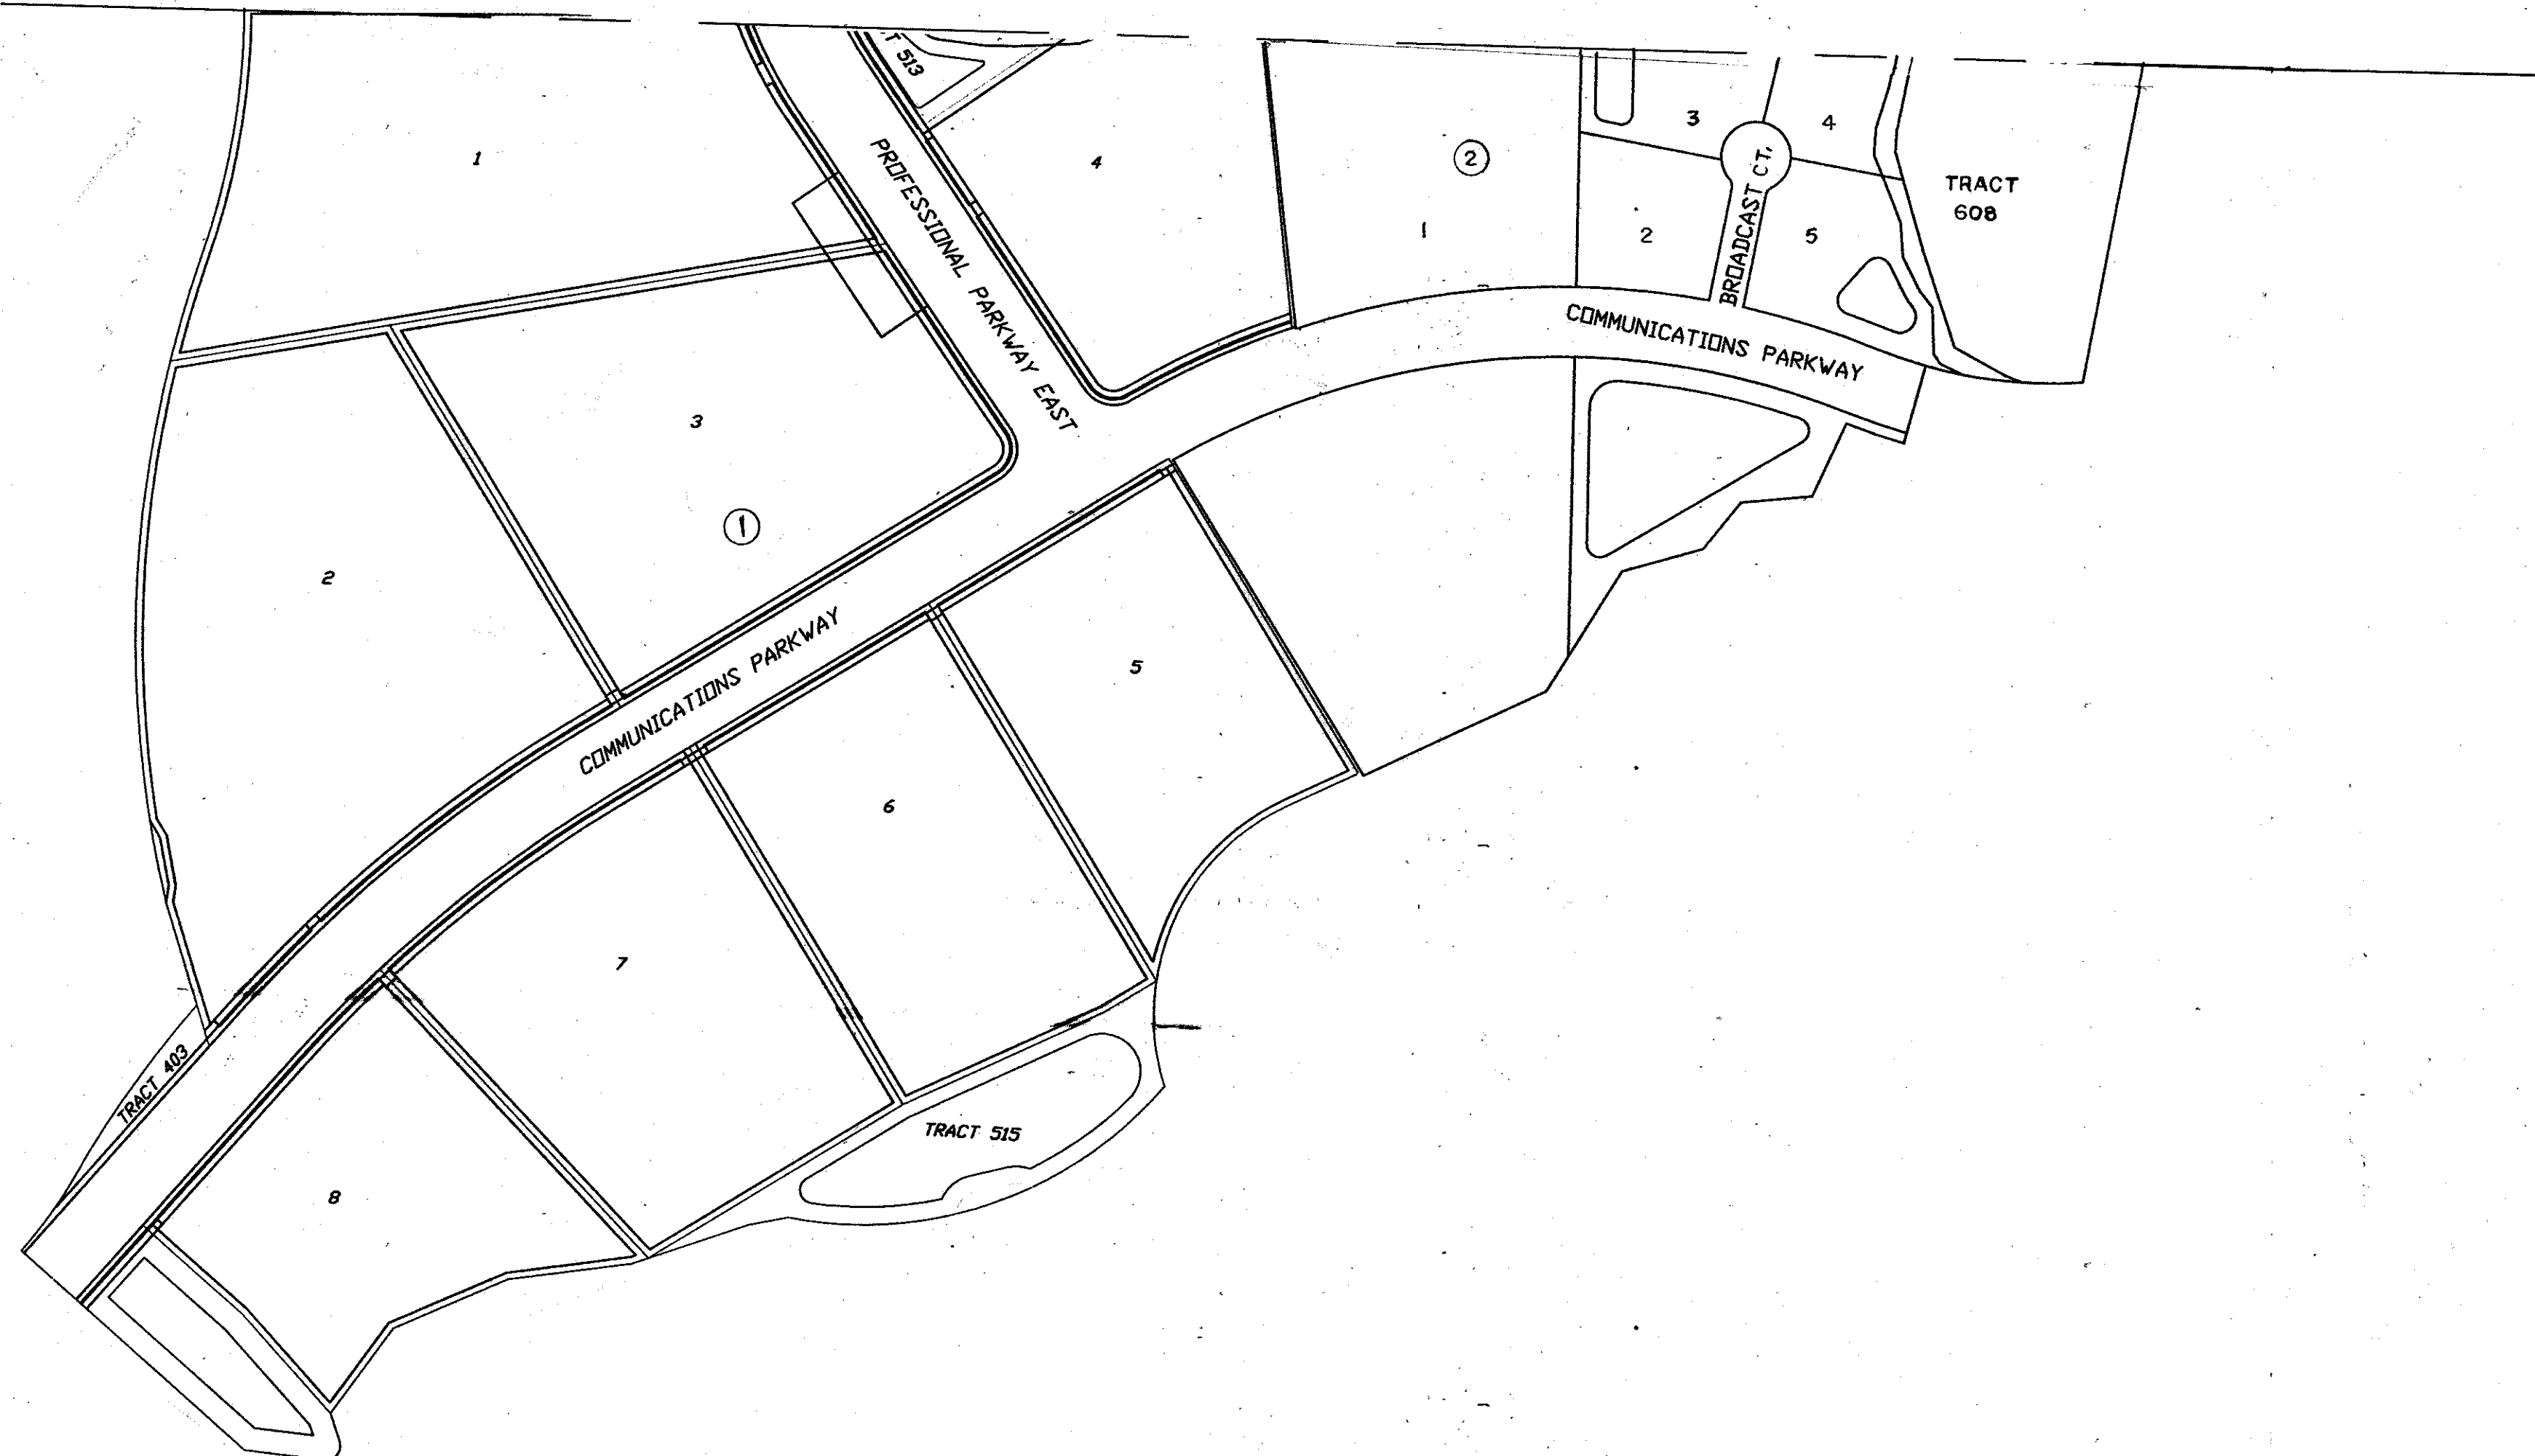

No. 1/2 8 - 36 - 19, Sht. No. 193

SHEET 193

SARCO # 470

1. LAKEWOOD RANCH CORP. PARK PB 42PG30
 2. LAKEWOOD RANCH CORPORATE PARK, UNIT 3C PB43PG34

LEGEND:

- ▣ County Section Corner Monument
- County Bench Mark
- Permanent Ref. Mon. For Subs.
- ① Subdivision Index Number

REVISIONS	
DATE	DESCRIPTION

SARASOTA COUNTY,
 FLORIDA
 Scale: 1"=200' Date: 05/05/92
 Drawn By: G. Stephens

S 1/2 SECTION 5
 TWP. 36 S, RGE. 19 E

Sheet No.

188