


N 1/2 23-36-19 SHT. 223

S 1/2 22-36-19 SHT. 222


S 1/2 24-36-19 SHT. 226

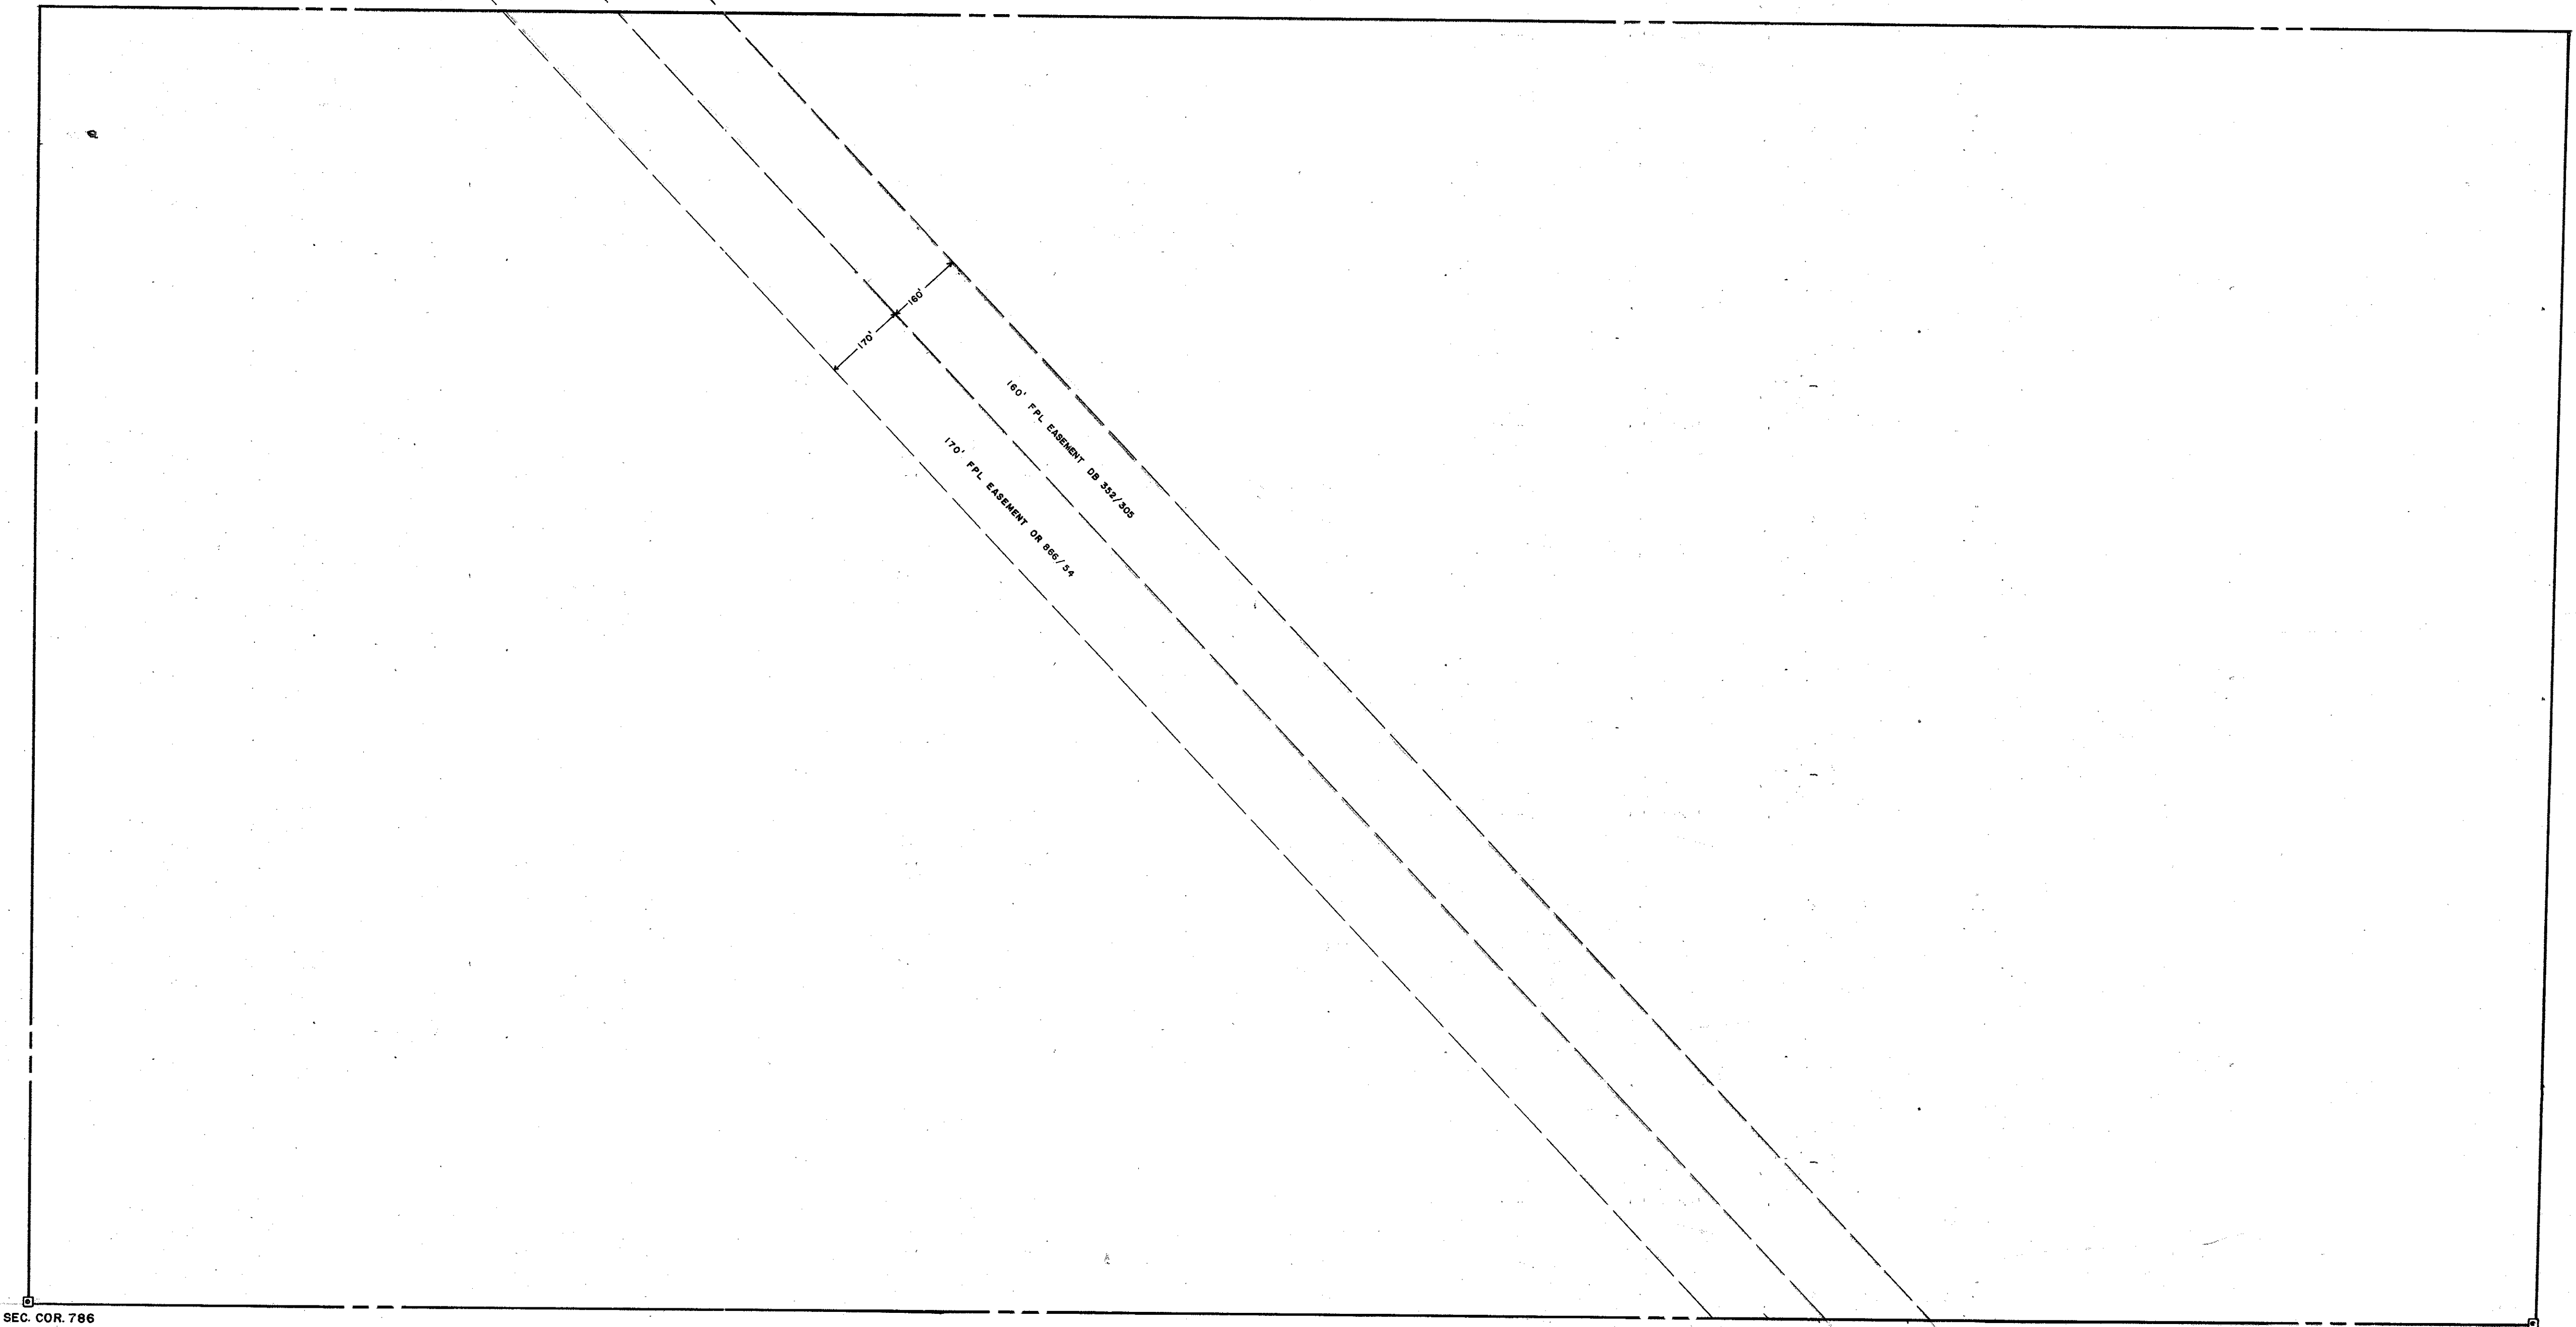

SEC. COR. 786

SEC. COR. 903

N 1/2 26-36-19 SHT. 229

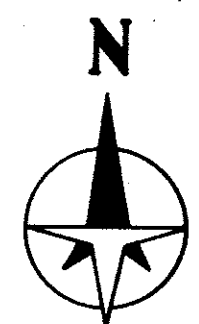

LEGEND:

- ☐ County Section Corner Monument
- ⊠ County Bench Mark
- Permanent Ref. Mon. for Subs.
- ① Subdivision Index Number

REVISIONS	
DATE	DESCRIPTION
FEB 1989	160' FPL EASEMENT OR 320/305, 170' FPL ESM'T OR 666/54 SCB

**SARASOTA COUNTY,  
FLORIDA**

Scale: 1" = 200'      Date: 2-9-89  
Drawn By: SCB

**S. 1/2 SECTION 23  
TWP. 36 S. RGE. 19 E.**

Sheet No.  
**224**