


S 1/2 20-36-19 SHT. NO. 218

CO-SEC. COR. MON. SHT. NO. 573

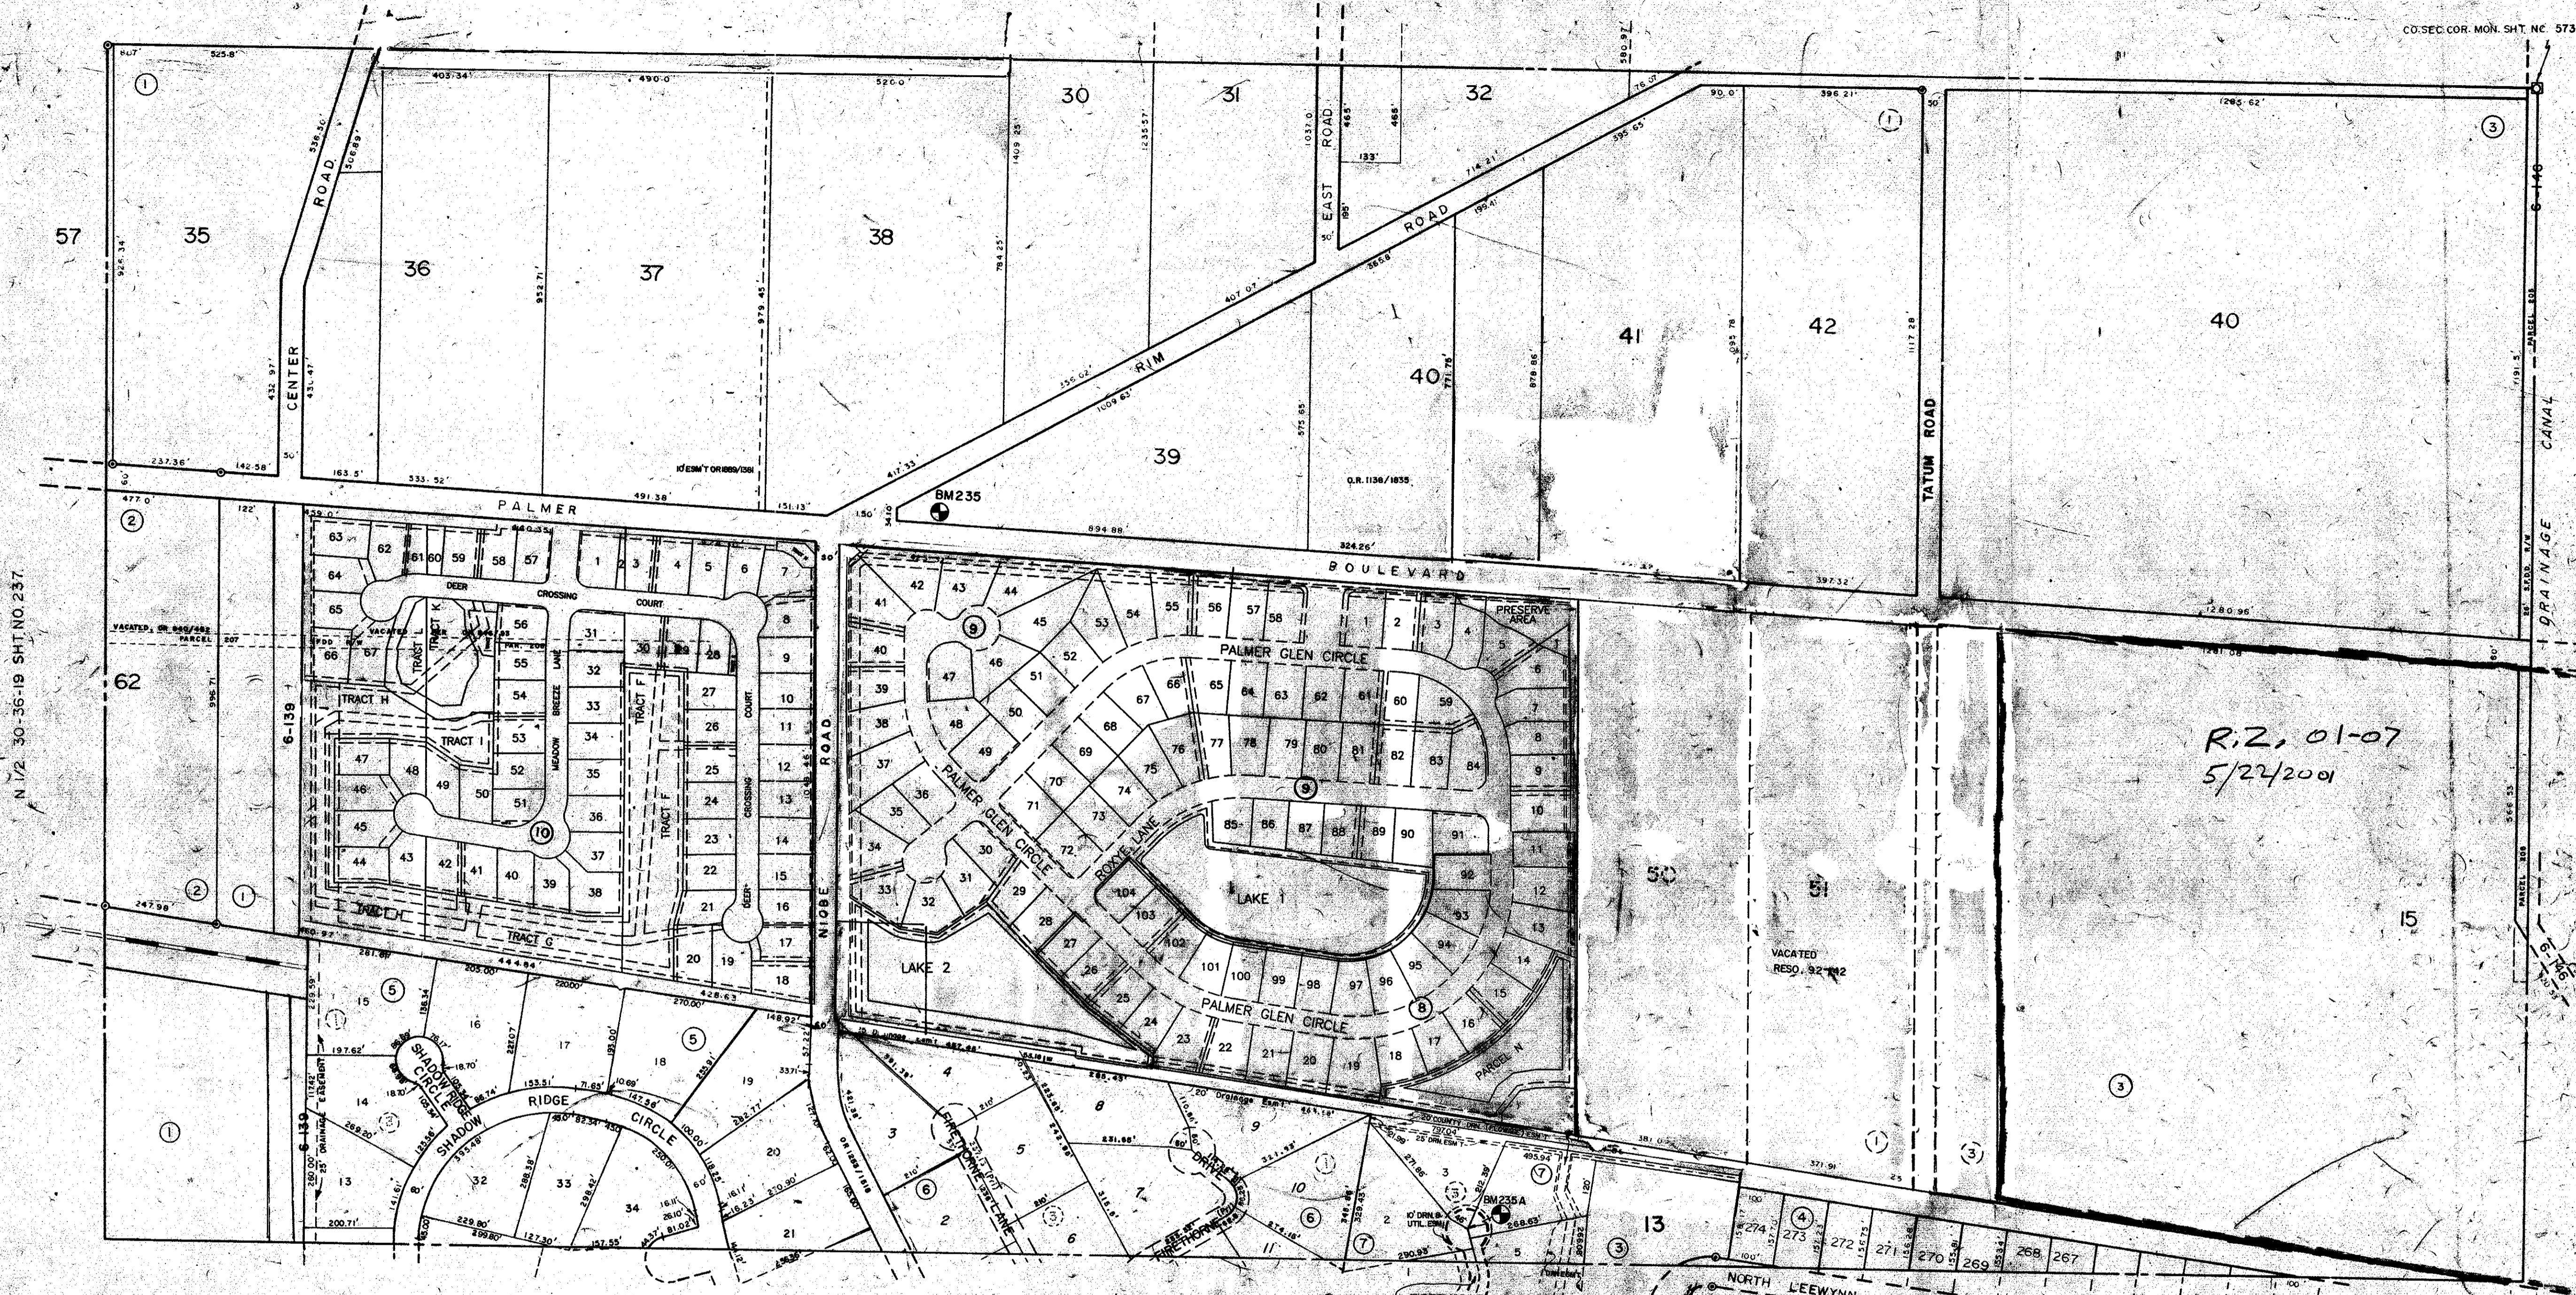

R.2, 01-07
5/24/2001

N 1/2 30-36-19 SHT. NO. 237

N 1/2 28-36-19 SHT. NO. 233

S 1/2 29-36-19 SHT. NO. 236

SUBDIVISION INDEX

No.	Name
1	PALMER FARMS, 5th UNIT 3/15
2	" " 2nd " 3/20
3	" " 3rd " 3/39
4	SARASOTA GOLF CLUB COLONY 6th UNIT 10/52
5	SHADOWOOD SUBDIVISION P.B. 25/17
6	FIRETHORNE ESTATES 29/23
7	FIRETHORNE LAKES 33/43
8	PALMER GLEN PHASE 2 PB40/45
9	" " PHASE 1 PB40/44
10	MEADOW WALK PB40/28

- LEGEND**
- ⊙ PERM. REF. MON. (for Subs)
 - CONC. MON.
 - IRON PIPE
 - ⊠ CO-SEC. COR. MON. (NEW NUMBERS)

DATE	ALTERATIONS DESCRIPTION
SEP 1964	REDRAWN
NOV 1964	SPILT'S REVISIONS
MAR 1965	RE-NAME R 8
JAN 1965	SPLIT LOT 28 PALMER FARMS UNIT NO. 5
JULY 1965	SPLIT TRACT C/D OR 158/185
AUG 1965	ADDED SHADOWOOD SUBDIVISION
FEB 1966	ADDED SPDD R/W S. OR 240/165 OR 240/55 VACATIONS
MAY 1966	ADDED R/W S. OR 124.3/114
SEP 1966	FIRETHORNE ESTATES
NOV 1966	ADDED PERM. REF. MON. & IRON PIPE
DEC 1966	ADDED CO-SEC. COR. MON.

SARASOTA COUNTY FLORIDA
SCALE 1" = 200'
SEPT. 1964

N 1/2 SECTION 29
TWP. 36 S. RNG. 19 E.



SHT. NO.
235