

CO. SEC. COR. MON. SHEET NO. 681

SEC. COR. 735 S 1/2 34-36-19, Sht. No. 246

CO. SEC. COR. MON. SHEET NO. 790-3454


CO SURVEY # 82081-B

BEE RIDGE LANDFILL

COUNTY PROPERTY
OR 863 / 345

N 1/2 4-37-19, Sht. No. 257

N 1/2 2-37-19, Sht. No. 253

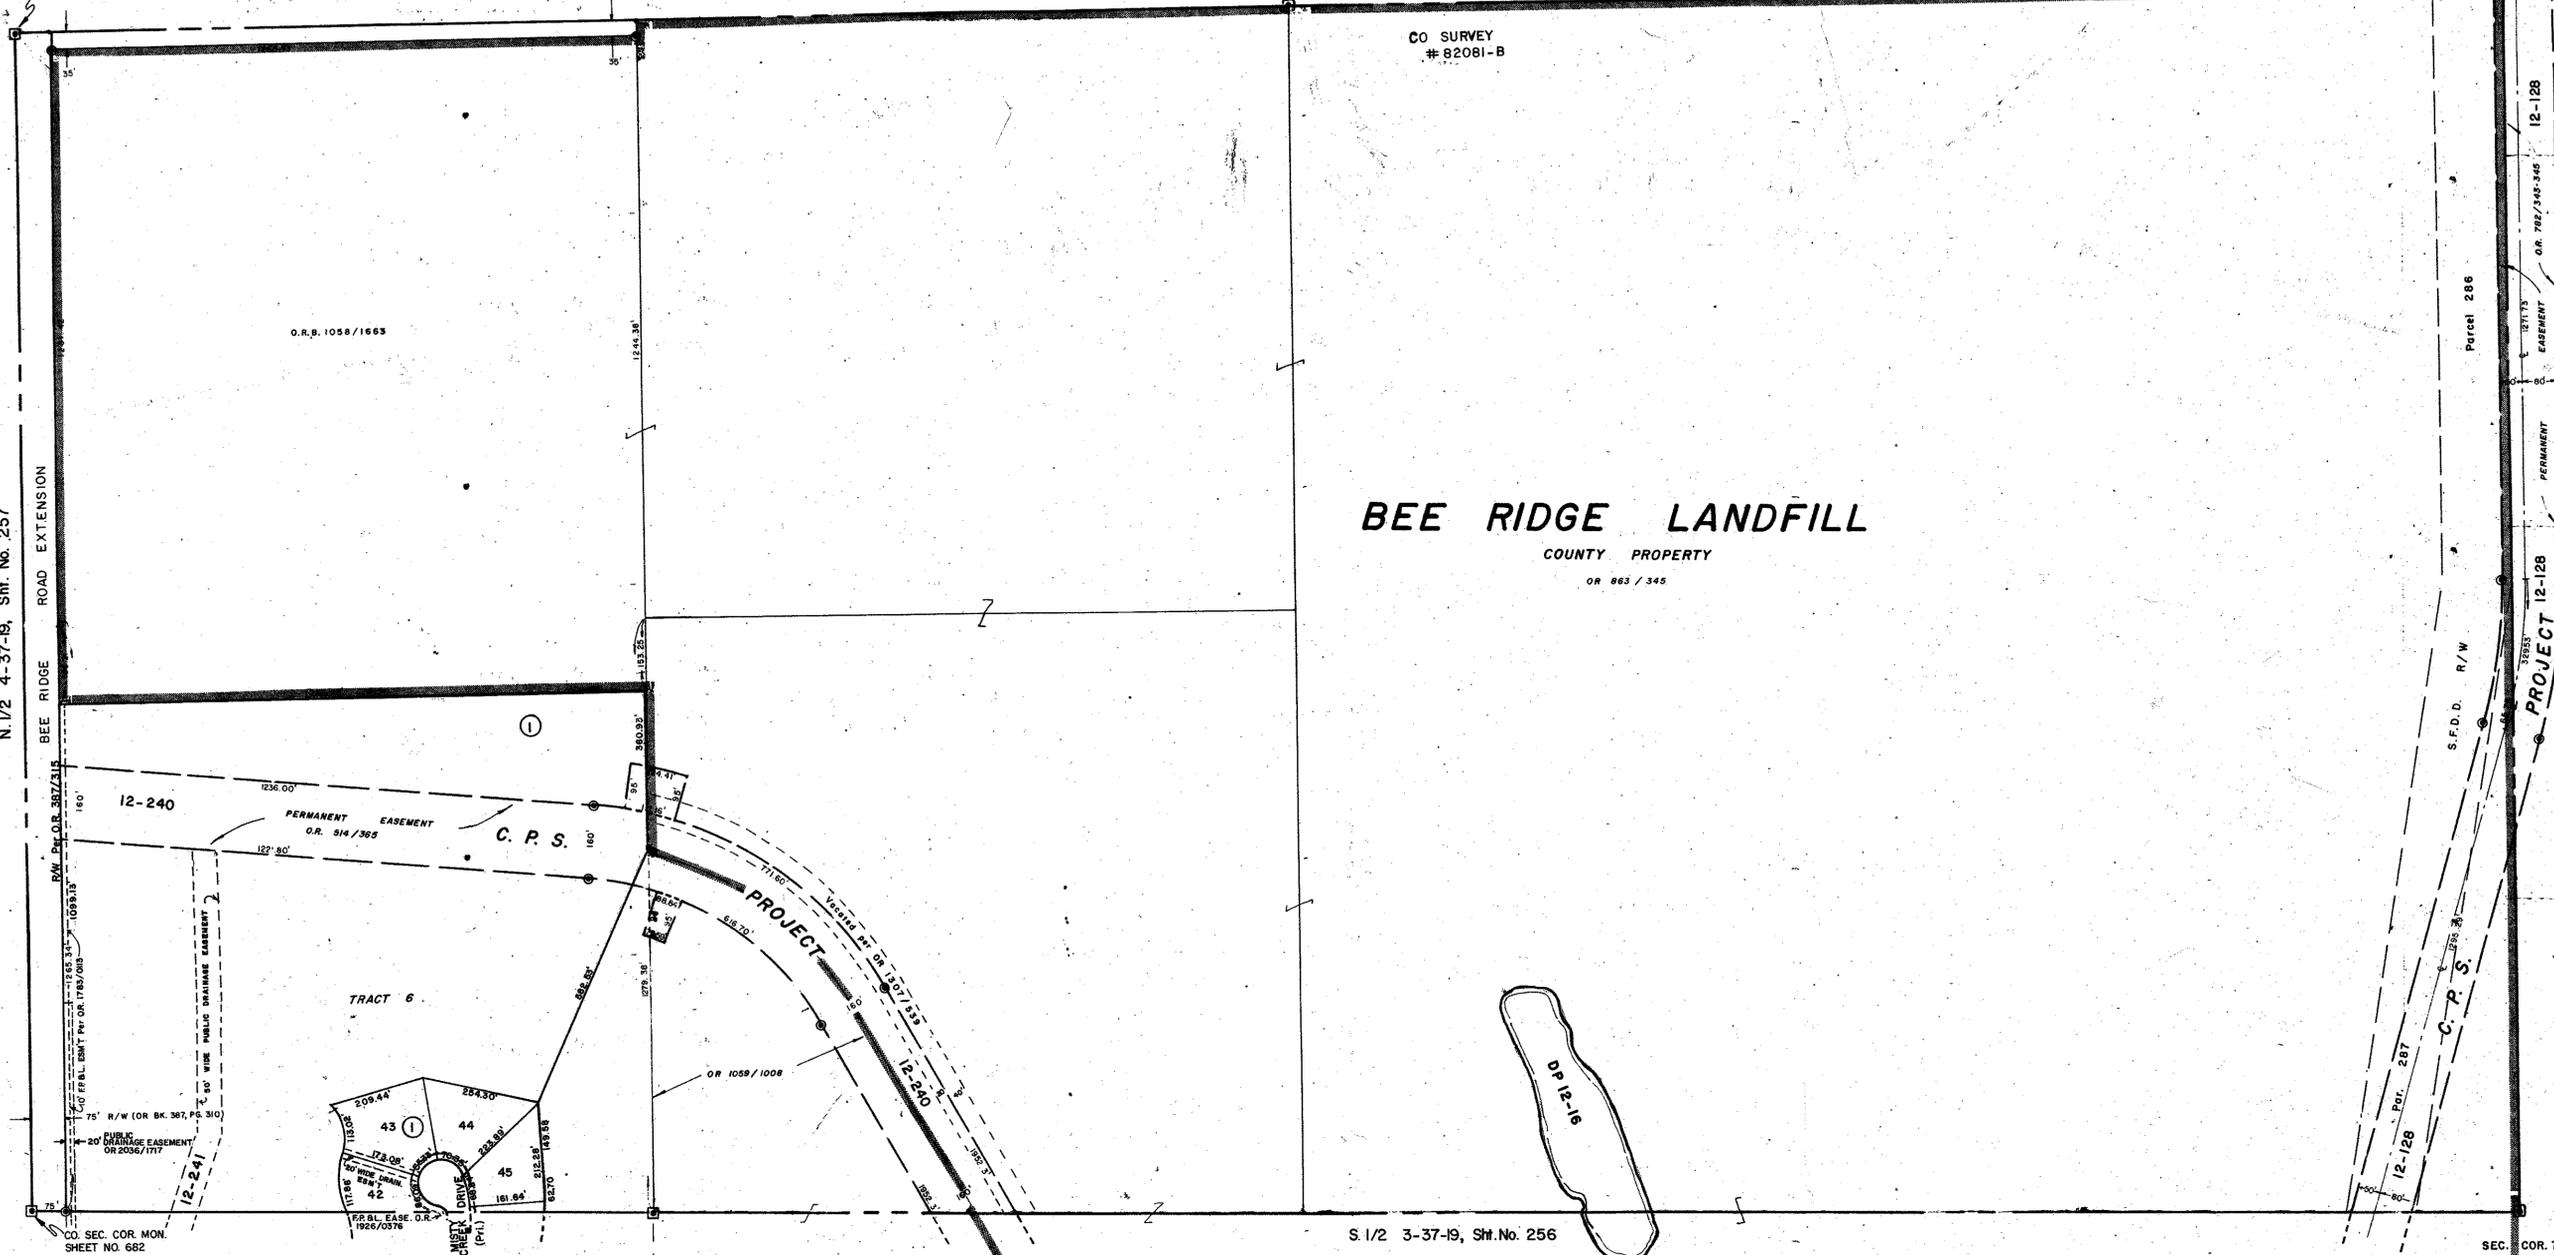

SUBDIVISION INDEX
I. THE PRESERVE AT MISTY CREEK, UNIT I PB 31/28-28E

S 1/2 3-37-19, Sht. No. 256

SEC. COR. 791



- LEGEND:**
- (NEW NUMBERS)
 - ☐ County Property
 - County Section Corner Monument
 - Permanent Reference Monument
 - Reference for Subdivision
 - ① Subdivision Index Number
 - Drainage

REVISIONS		
DATE	DESCRIPTION	YES
July 1975	Split, O.R. 1058/1663	J.E.S.
FEB 1980	Corrected C.P.S. Project from R/W to Permanent Easmt.	J.W.E.
FEB 1980	Split, O.R. 1059/1008 Sarasota County, to FSS Corp.	J.W.E.
SEP 1981	S.F.D.D. R/W, Parcel 286, E 287	JNY
OCT. 1982	SECTION CORNERS - DNR #	JNY
MAY 1988	10' S.F.D.D. R/W, OR 1755/013	J.F.B.
OCT 1988	ADDED THE PRESERVE AT MISTY CREEK, UNIT I PB 31/28	W.F.W.
OCT 1987	ADDED CANAL NUMBERS	S.H.I.
MAY 1988	RR. EASE. O.R. 1926/0376	T.S.G.
JUN 1988	RR. EASE. O.R. 1926/0376	SCB
NOV 1991	ADDED R/W Per O.R. 387/315 ON BEE RIDGE RD. EXT.	KAM

SARASOTA COUNTY, FLORIDA
Scale: 1" = 200' Date: June 1975
Drawn By: SKB.

**N. 1/2 Section 3
Twp. 37 S.-Rge. 19 E.**

Sheet No.
255

BRUNING 44-511 16772