


S1/2 16-37-19, Sht. No. 282

SEC. COR. 583


SEC. COR. 687

N 1/2 20-37-19, Sht. No. 282

N 1/2 22-37-19, Sht. No. 293

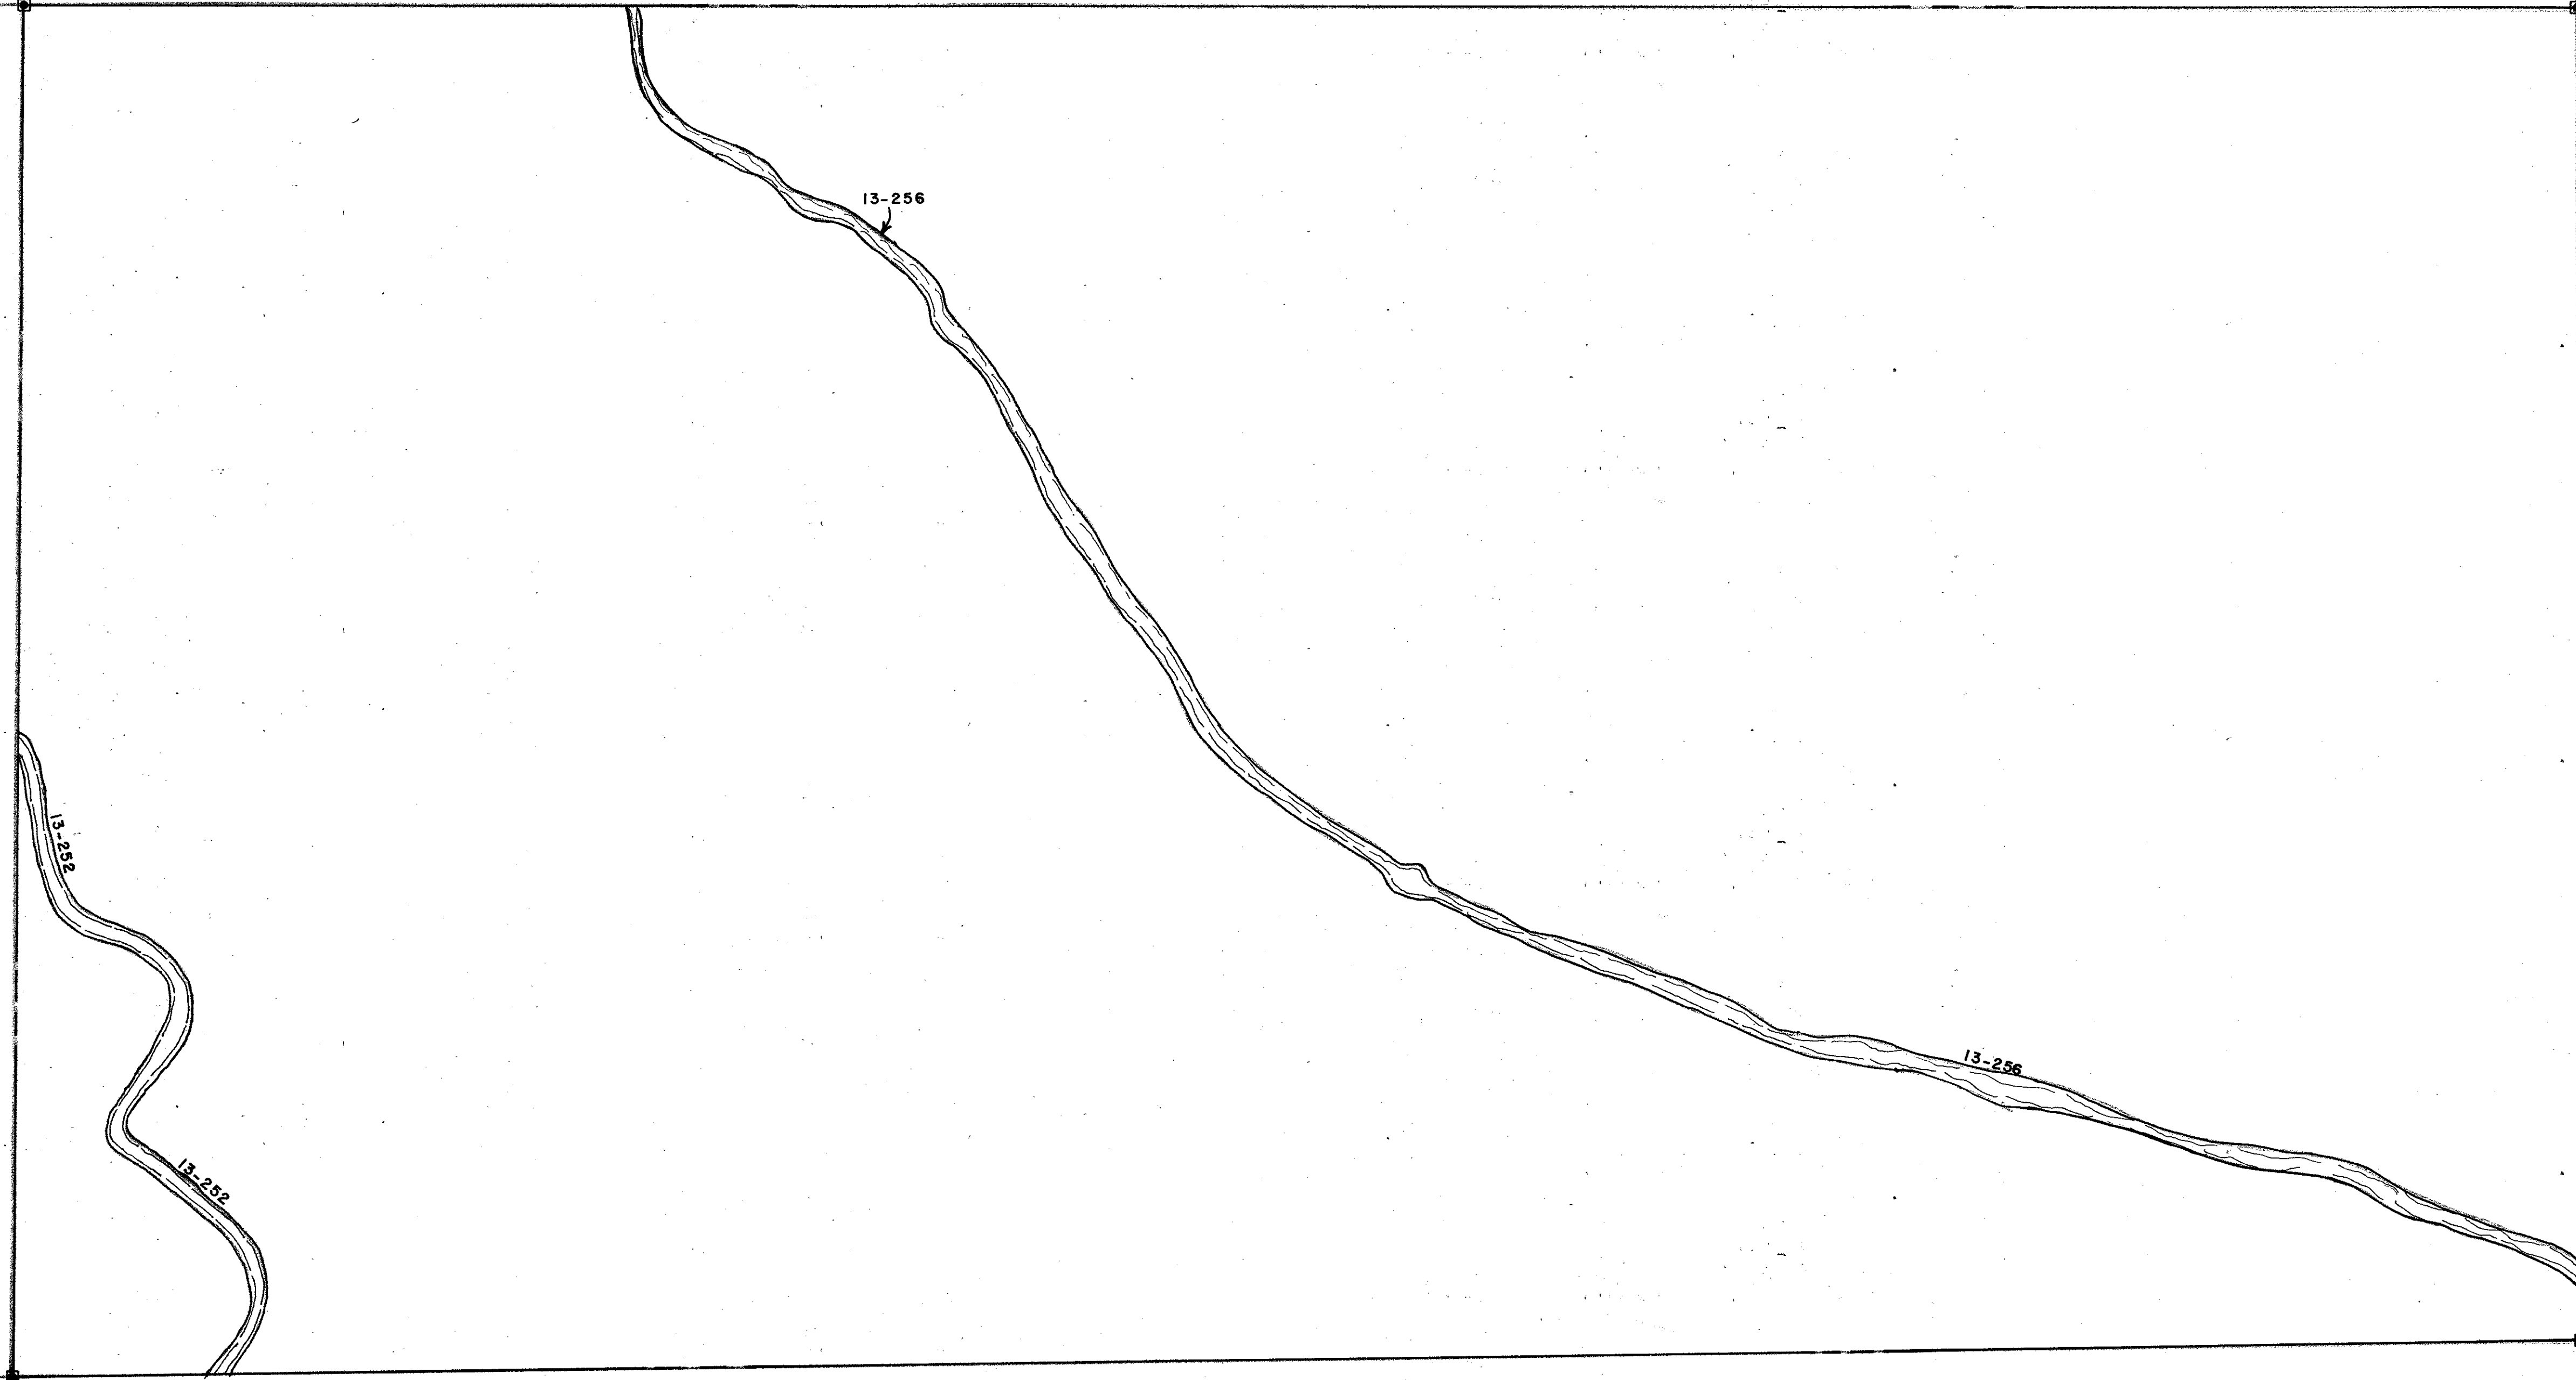

S1/2 21-37-19, Sht. No. 292

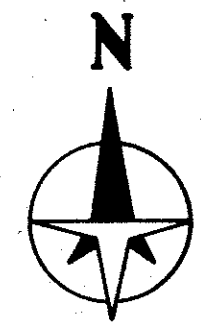

LEGEND:

- ▣ County Section Corner Monument
- ⊠ County Bench Mark
- Permanent Ref. Mon. for Subs.
- ① Subdivision Index Number

REVISIONS	
DATE	DESCRIPTION
OCT 1987	ADDED DRAINAGE DITCHES & NUMBERS

SARASOTA COUNTY, FLORIDA

Scale: 1" = 200' Date: MAY 1987

Drawn By: RJJ

N 1/2 SECTION 21
TWP. 37S. - RNG. 19E.

Sheet No.

291
291