


S 1/2 8-36-18 SHT. NO. 28

S 1/2 10-36-18 SHT. NO. 32

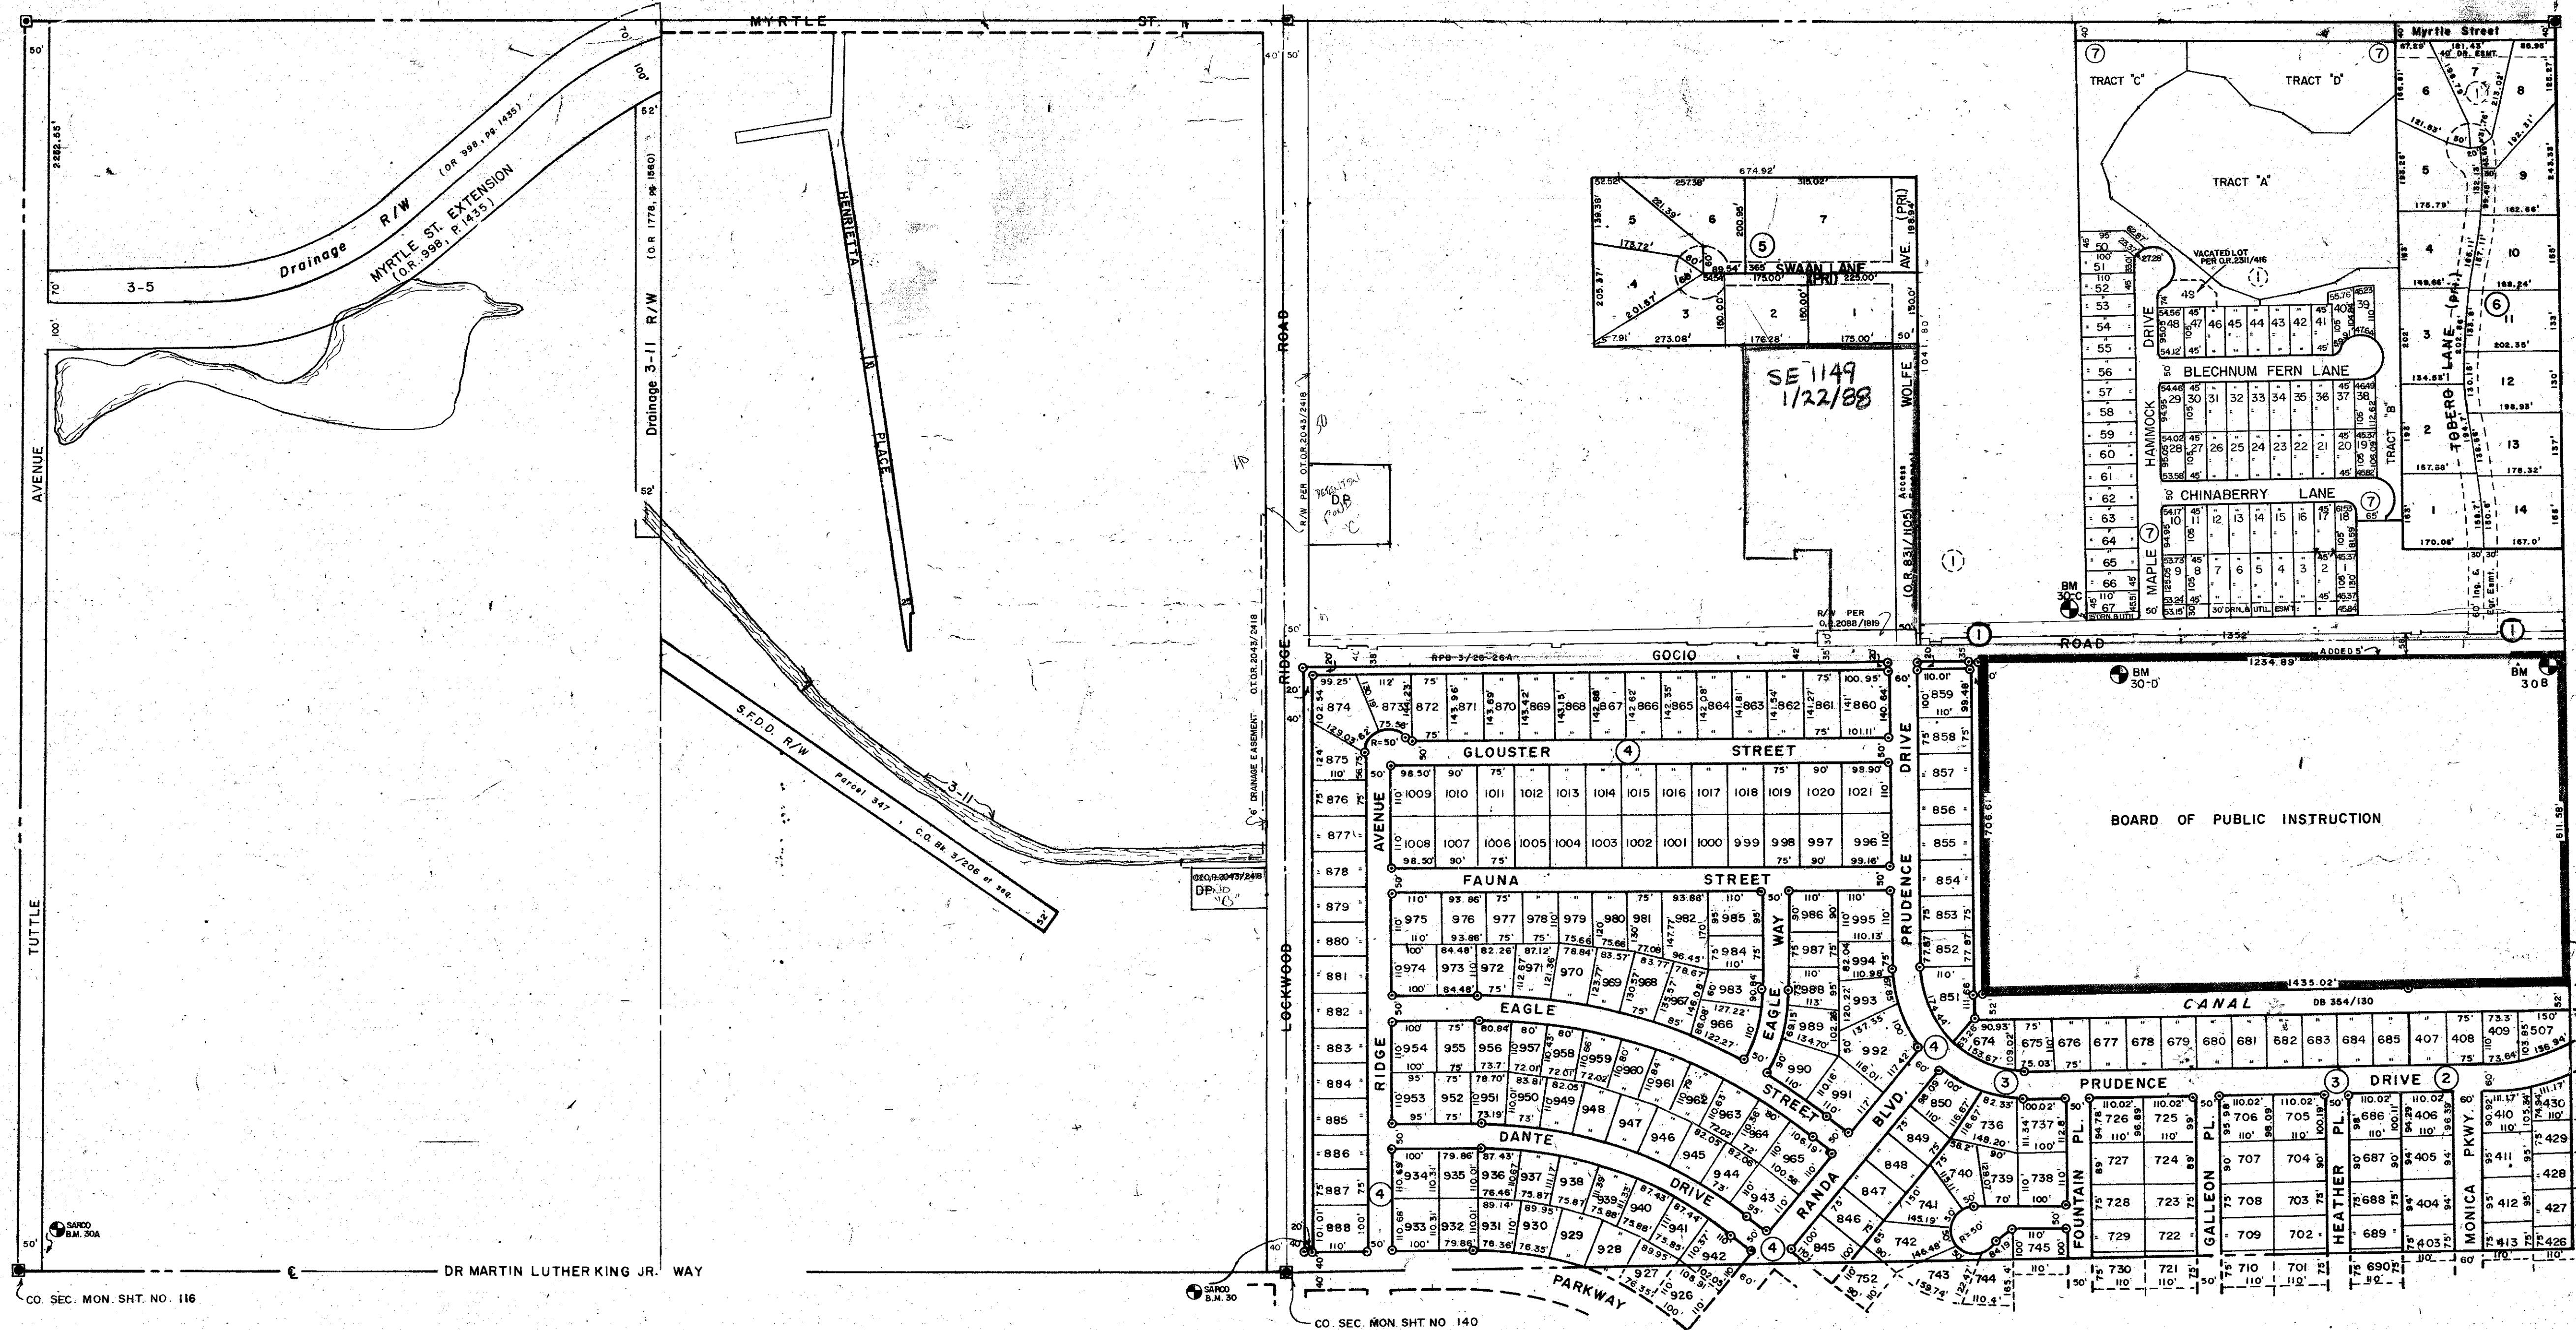

SUBDIVISION INDEX

No.	Name	Reference
1.	OSCEOLA PARK	2/157 (Vacated per DB 365/260 less Gocio Rd. R/W)
2.	KENSINGTON PARK UNIT NO. 4	10/98-98A
3.	"	12/17-17A
4.	"	16/16-16A-16B
5.	SWAAN ACRES SUBDIVISION	26/28, A
6.	TOBERO WOODS	P.B. 28/25
7.	MAPLE HAMMOCK	P.B. 34/10-10B


LEGEND

- COUNTY PROPERTY
- PERM. REF. MON. (for Subs.)
- CONC. MON.
- IRON PIPE
- CO. SEC. COR. MON. (New Number)
- CO. BENCH MARK

DATE	ALTERATIONS	DESCRIPTION
APR. 1964	REDRAWN	
MAY 1964	SPLITS & REVISIONS	
FEB. 1975	CONC. MON.	
NOV. 1975	MYRTLE ST. EXT. & CANAL CHANGE	
NOV. 1975	SPLITS & REVISIONS	
NOV. 1975	VACATED OSCEOLA PARK	
JUNE 1977	SPLIT-OR 1032/1642	
MAY 1979	VACATED SWAAN ACRES SUBDIVISION	
SEPT. 1979	ADDED SWAAN ACRES SUBDIVISION	
JAN. 1981	REMOVED SPLIT	
OCT. 1981	CANAL	Per DB 354/130

SARASOTA COUNTY FLORIDA
SCALE " = 200' APR. 1964

S 1/2 SECTION 9
TWP 36 S RNG 18 E

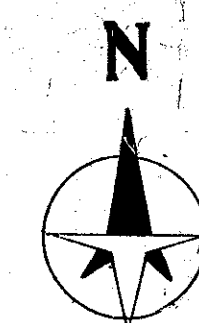

SHT. NO
30