


S 1/2 28-37-19 SHT. NO. 306

N 1/2 32-37-17 SHT. NO. 313

N 1/2 34-37-19 SHT. NO. 317

S 1/2 33-37-19 SHT. NO. 316

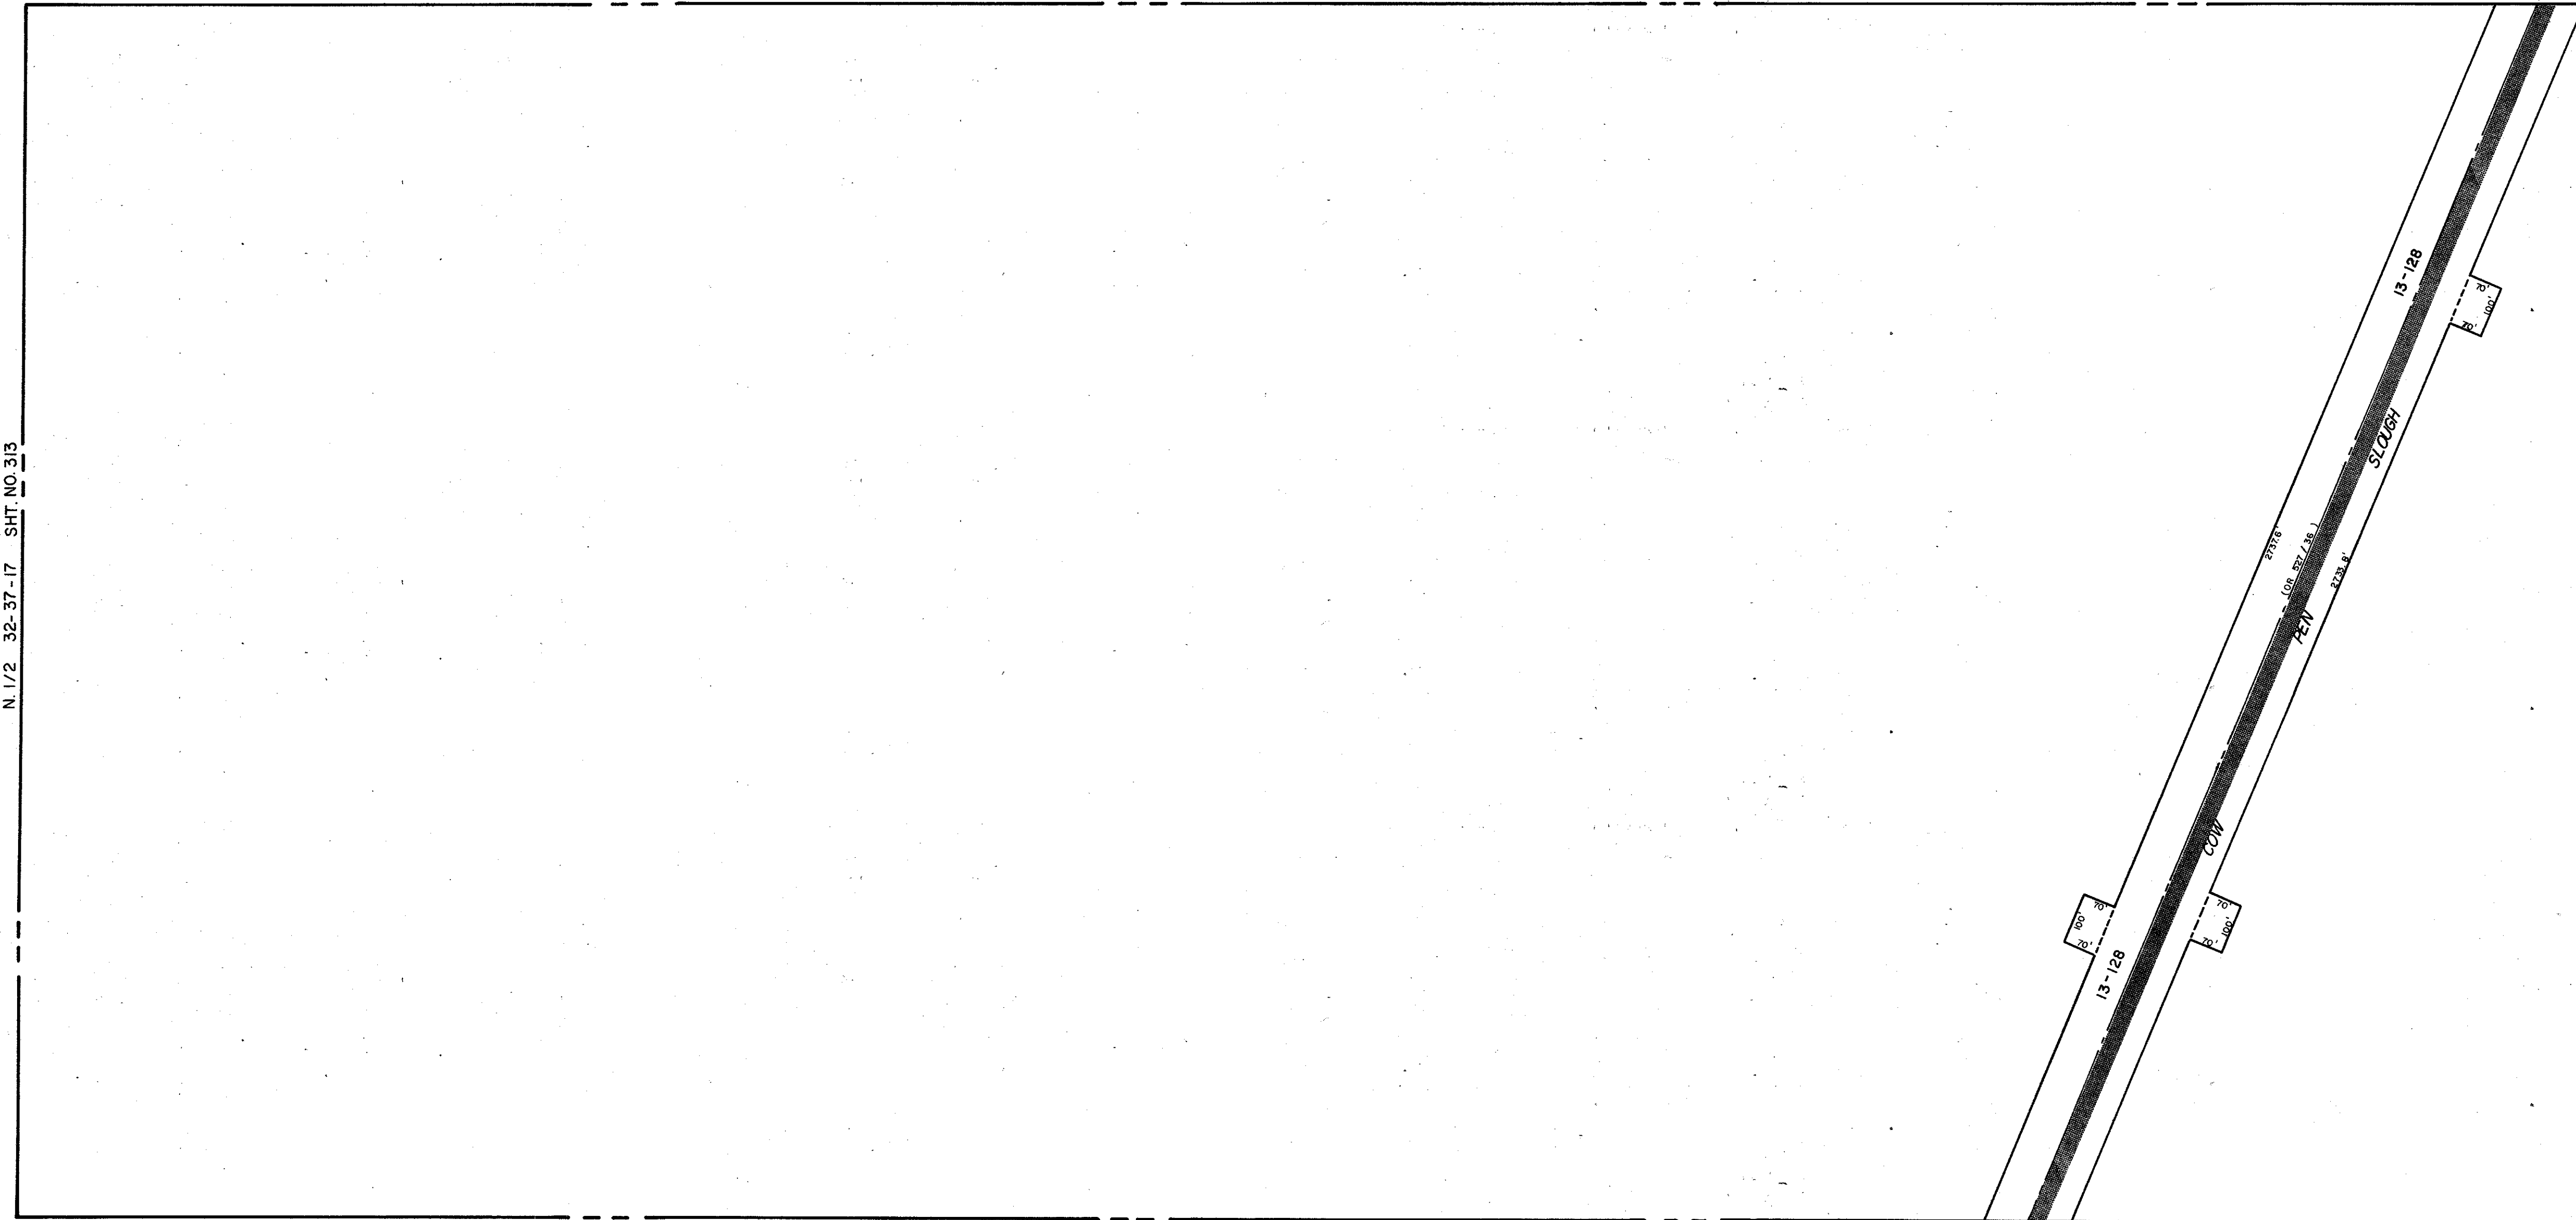

LEGEND:

- ▣ County Section Corner Monument
- ⊕ County Bench Mark
- Permanent Ref. Mon. for Subs.
- ① Subdivision Index Number
- ▨ Drainage

REVISIONS	
DATE	DESCRIPTION
NOV. 1987	ADDED DRAINAGE DITCH NUMBERS
NOV. 1990	REDRAW COW PER SLOUGH

SARASOTA COUNTY, FLORIDA

Scale: 1" = 200' Date: MAY 1975
Drawn By: SKB

N 1/2 SECTION 33
TWP. 37 S. RNG 19 E.

Sheet No.

315