

S. 1/2 26-37S-19E. SHT. NO. 302

SECTION CORNER


N. 1/2 34-37S-19E. SHT. NO. 317

100' INGRESS & EGRESS PER OR. BLDG/785 CO. PROPERTY WAR. DEED

INGRESS EGRESS EASEMENT PER OR. 458/626

N. 1/2 36-37-19E.

S. 1/2 35-37S-19E. SHT. NO. 320

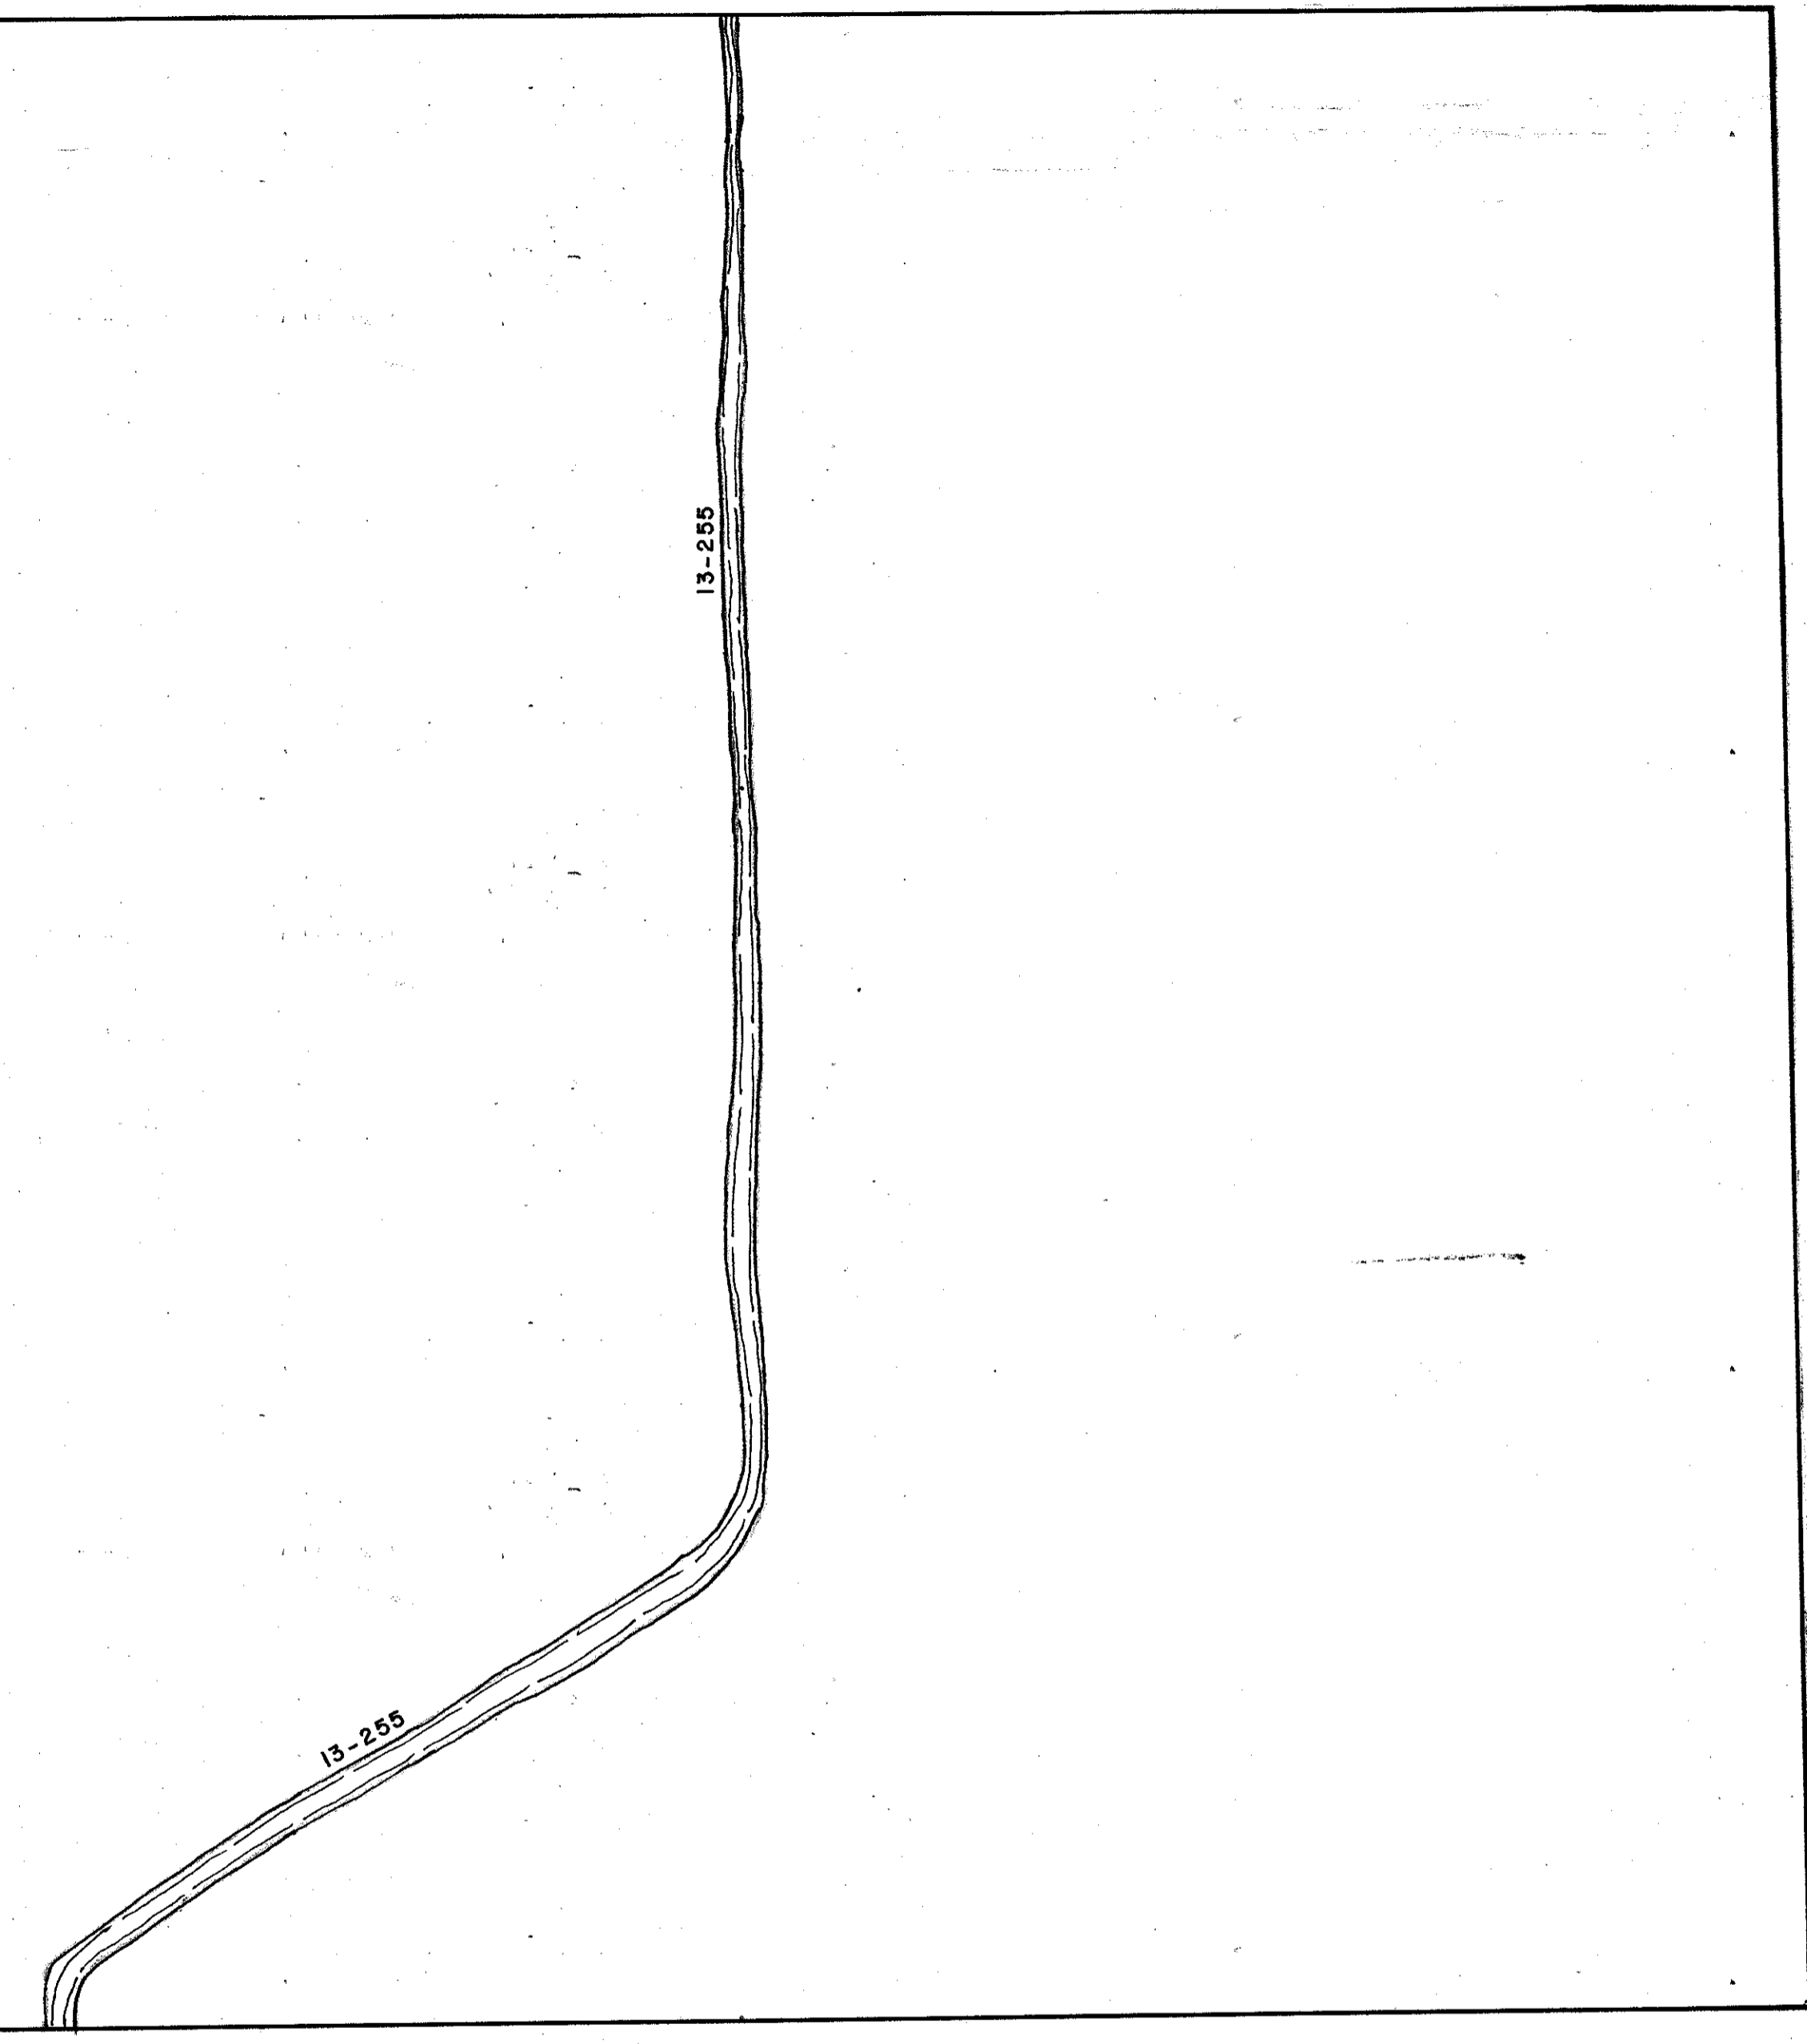

- LEGEND:**
- ☐ County Section Corner Monument
 - ⊠ County Bench Mark
 - Permanent Ref. Mon. for Subs.
 - ① Subdivision Index Number

REVISIONS	
DATE	DESCRIPTION
NOV. 1987	ADDED EASEMENT PER OR. 458/626
NOV. 1987	ADDED 100' INGRESS EGRESS PER OR. BLDG/785 CO. PROPERTY WAR. DEED
DEC. 1986	ADDED 100' INGRESS EGRESS PER OR. BLDG/785 CO. PROPERTY WAR. DEED

SARASOTA COUNTY, FLORIDA

Scale: 1" = 200' Date: DEC., 1986

Drawn By: C.C.

**N. 1/2 SECTION 35
TWP. 37S., RNG. 19E.**

Sheet No.
319