



N. 1/2 35-37S-19E SHT. 319

S. 1/2 34-37S-19E SHT. NO. 318

S. 1/2 36-37S-19E SHT. NO. 322

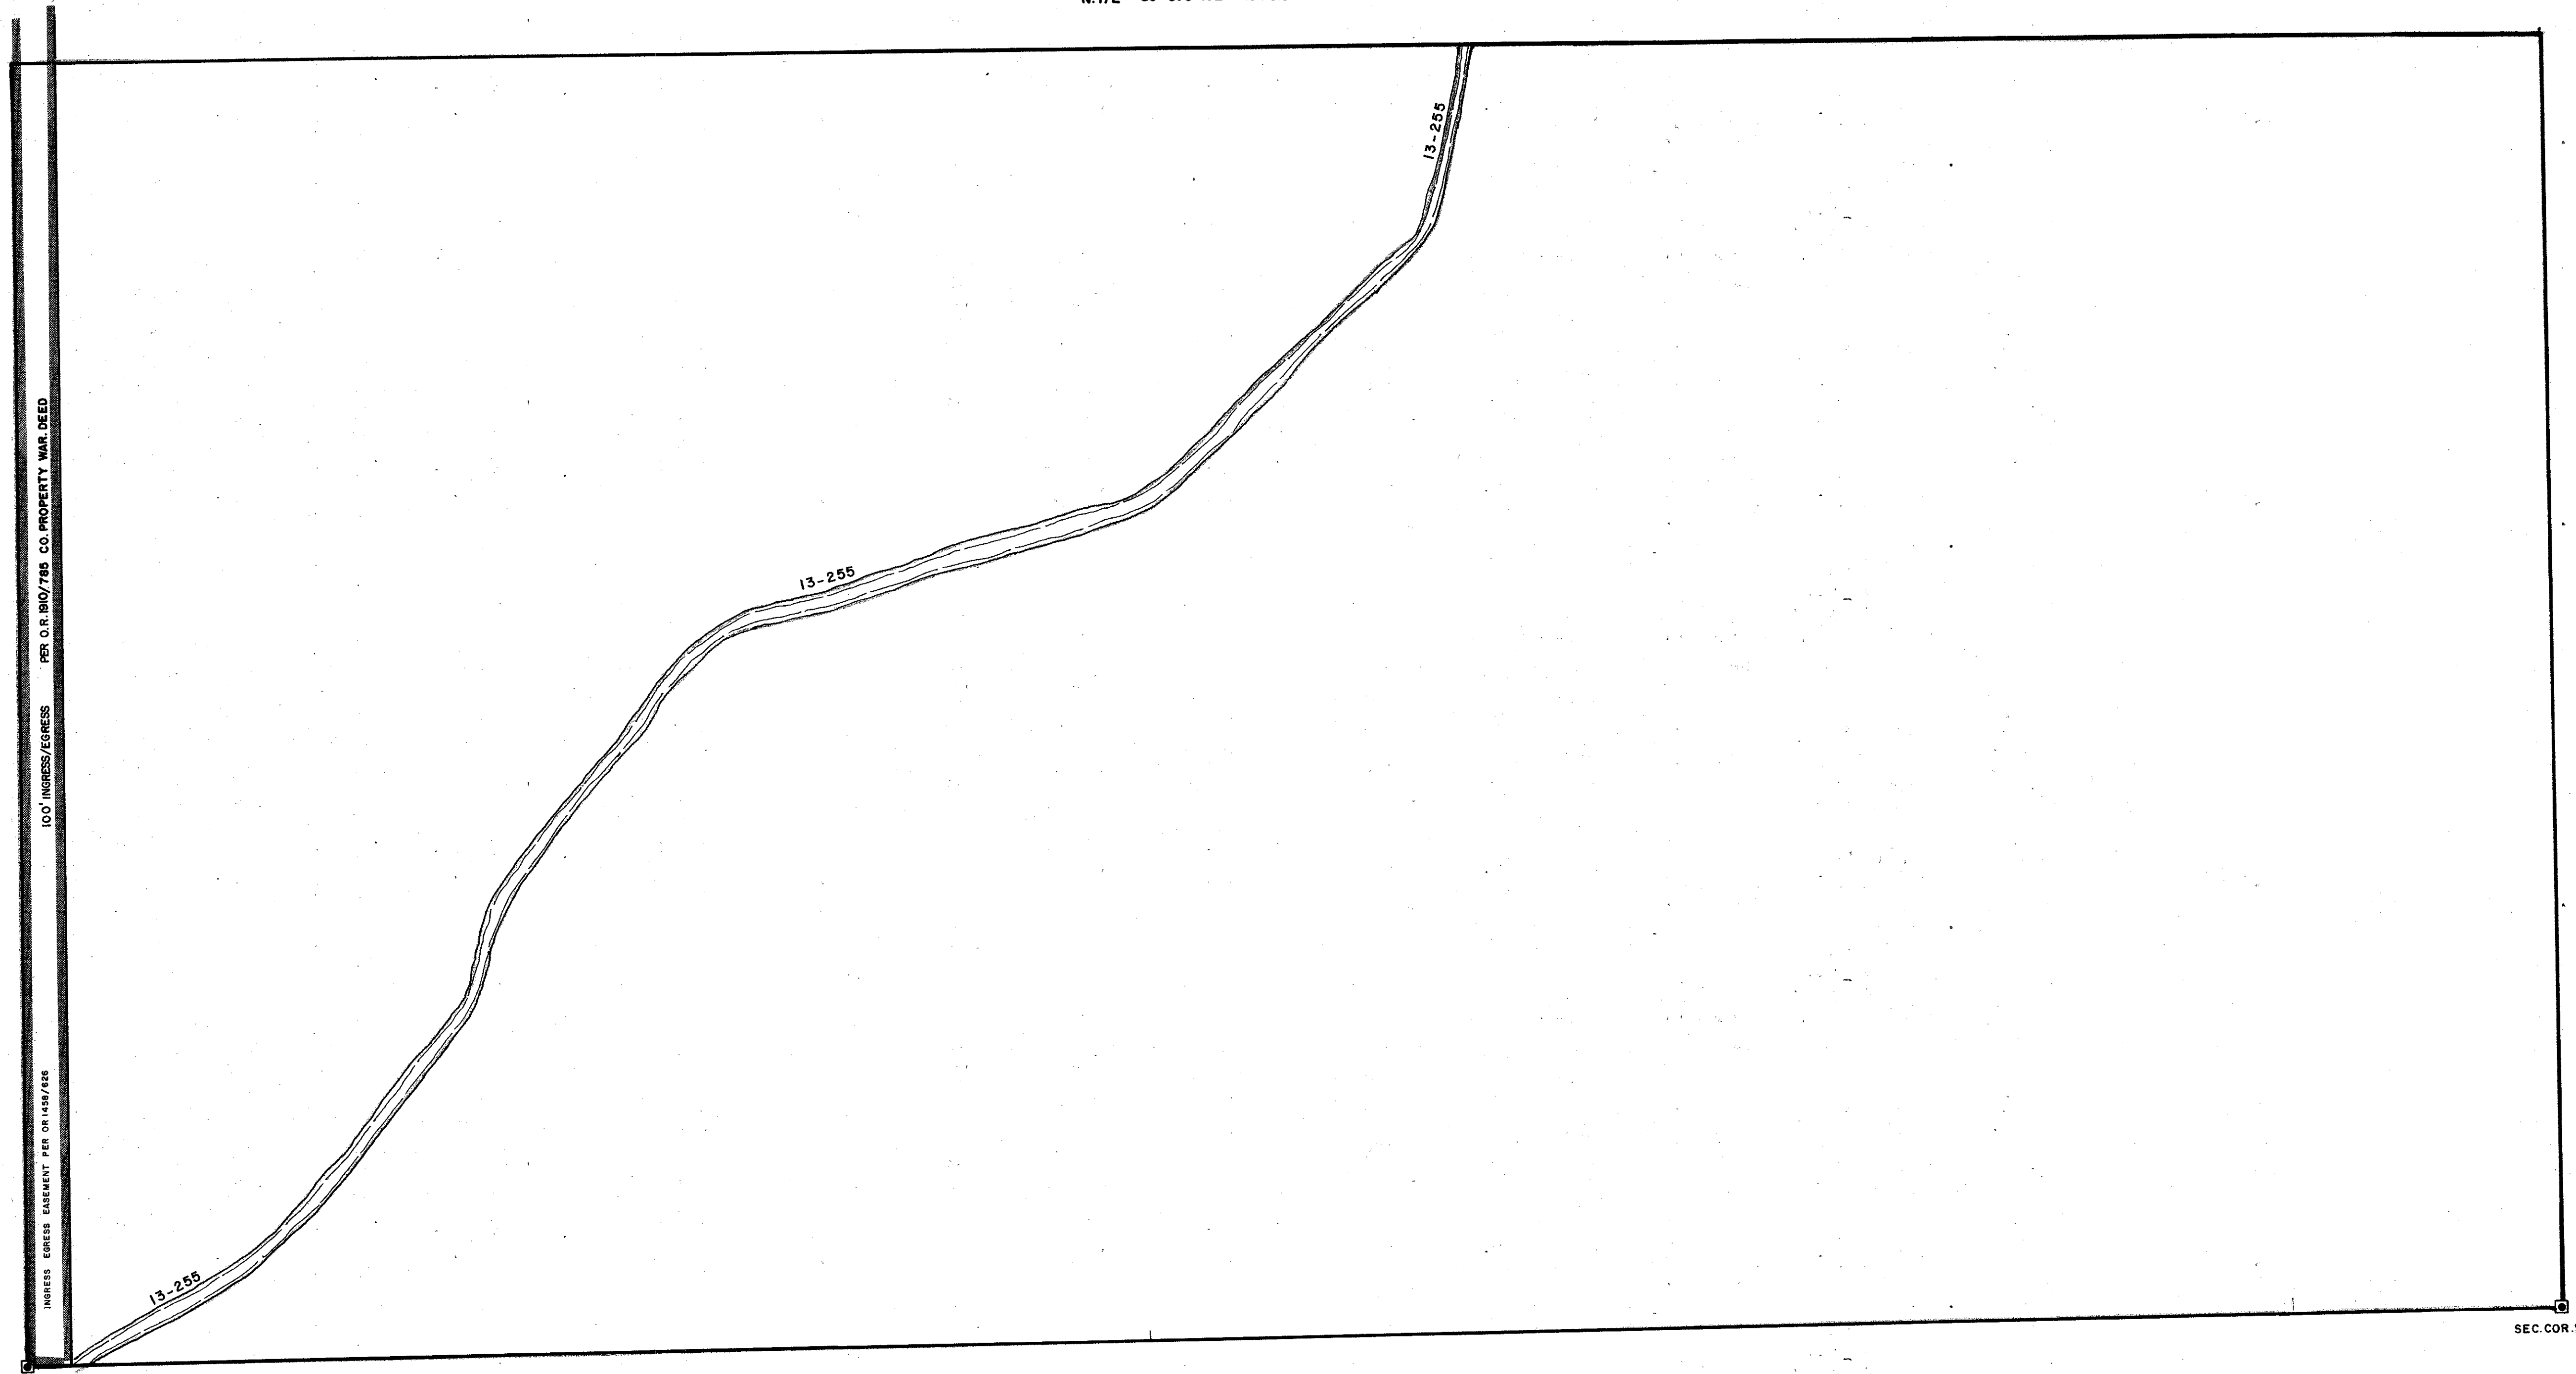

N. 1/2 2-38S-19E. SHT. NO. 325

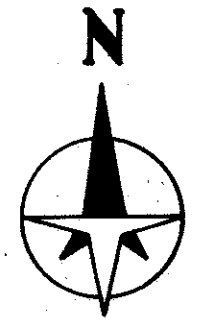

LEGEND:

- ☐ County Section Corner Monument
- ☒ County Bench Mark
- Permanent Ref. Mon. for Subs.
- ① Subdivision Index Number

REVISIONS	
DATE	DESCRIPTION
NOV. 1987	ADDED EASEMENT PER OR 1458/626
NOV. 1987	ADDED DRAINAGE DITCH # 13-255
DEC. 1986	ADDED ING./EGRESS/100' CO. PROPERTY W.D., O.R. 1910/785

SARASOTA COUNTY, FLORIDA
 Scale: 1" = 200' Date: DEC., 1986
 Drawn By: C. C.

**S. 1/2 SECTION 35
 TWP. 37S., RNG. 19E.**

Sheet No.
320