



**COUNTY
PROPERTY**
(PER O.R. 1910/785)

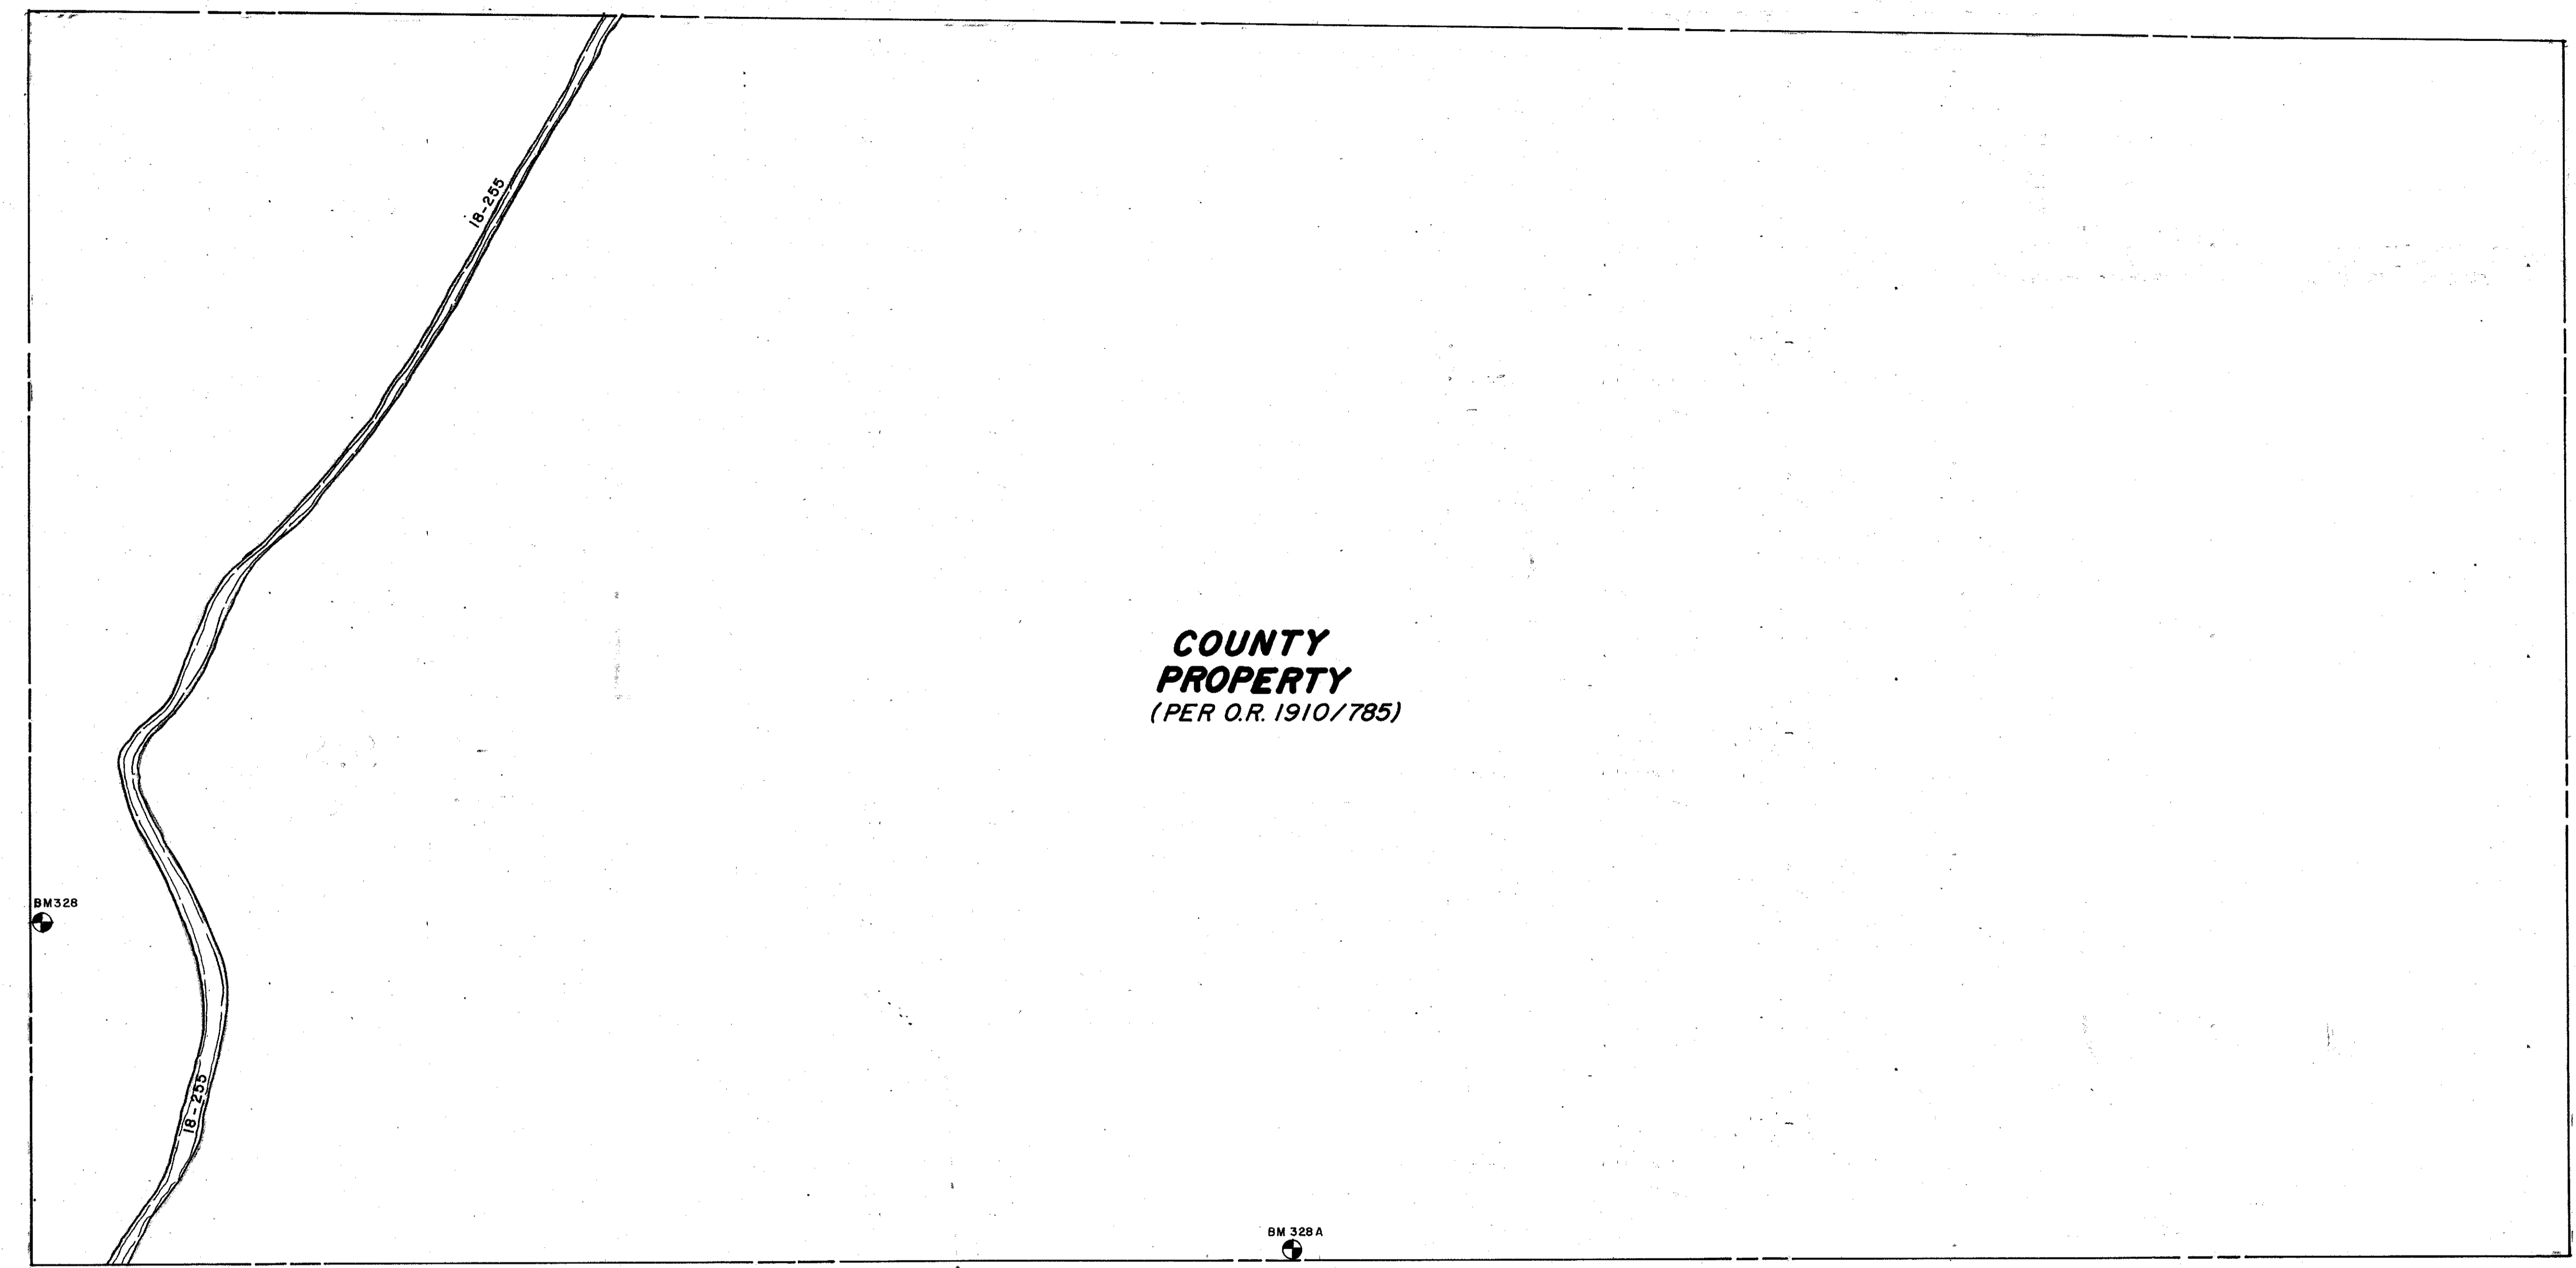

695

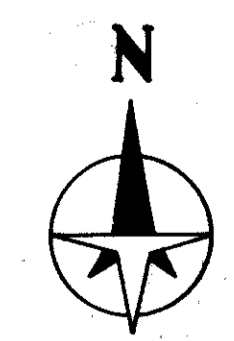

- LEGEND:**
- ▣ County Section Corner Monument
 - ⊠ County Bench Mark
 - Permanent Ref. Mon. for Subs.
 - ① Subdivision Index Number

REVISIONS	
DATE	DESCRIPTION
MAR 1987	ADDED BM 328 B.328A
NOV 1987	ADDED DRAINAGE DITCH & NUMBERS
JAN. 1987 COUNTY PROP. BY W/O PER O.R. 1910/785.785	

**SARASOTA COUNTY,
FLORIDA**

Scale: 1" = 200' Date: JAN. 1987
 Drawn By: C.C.

**S.1/2 SECTION 3,
TWP. 38S., RNG.19E.**

Sheet No.
328