


N 1/2 10-38S-19E SHT 341

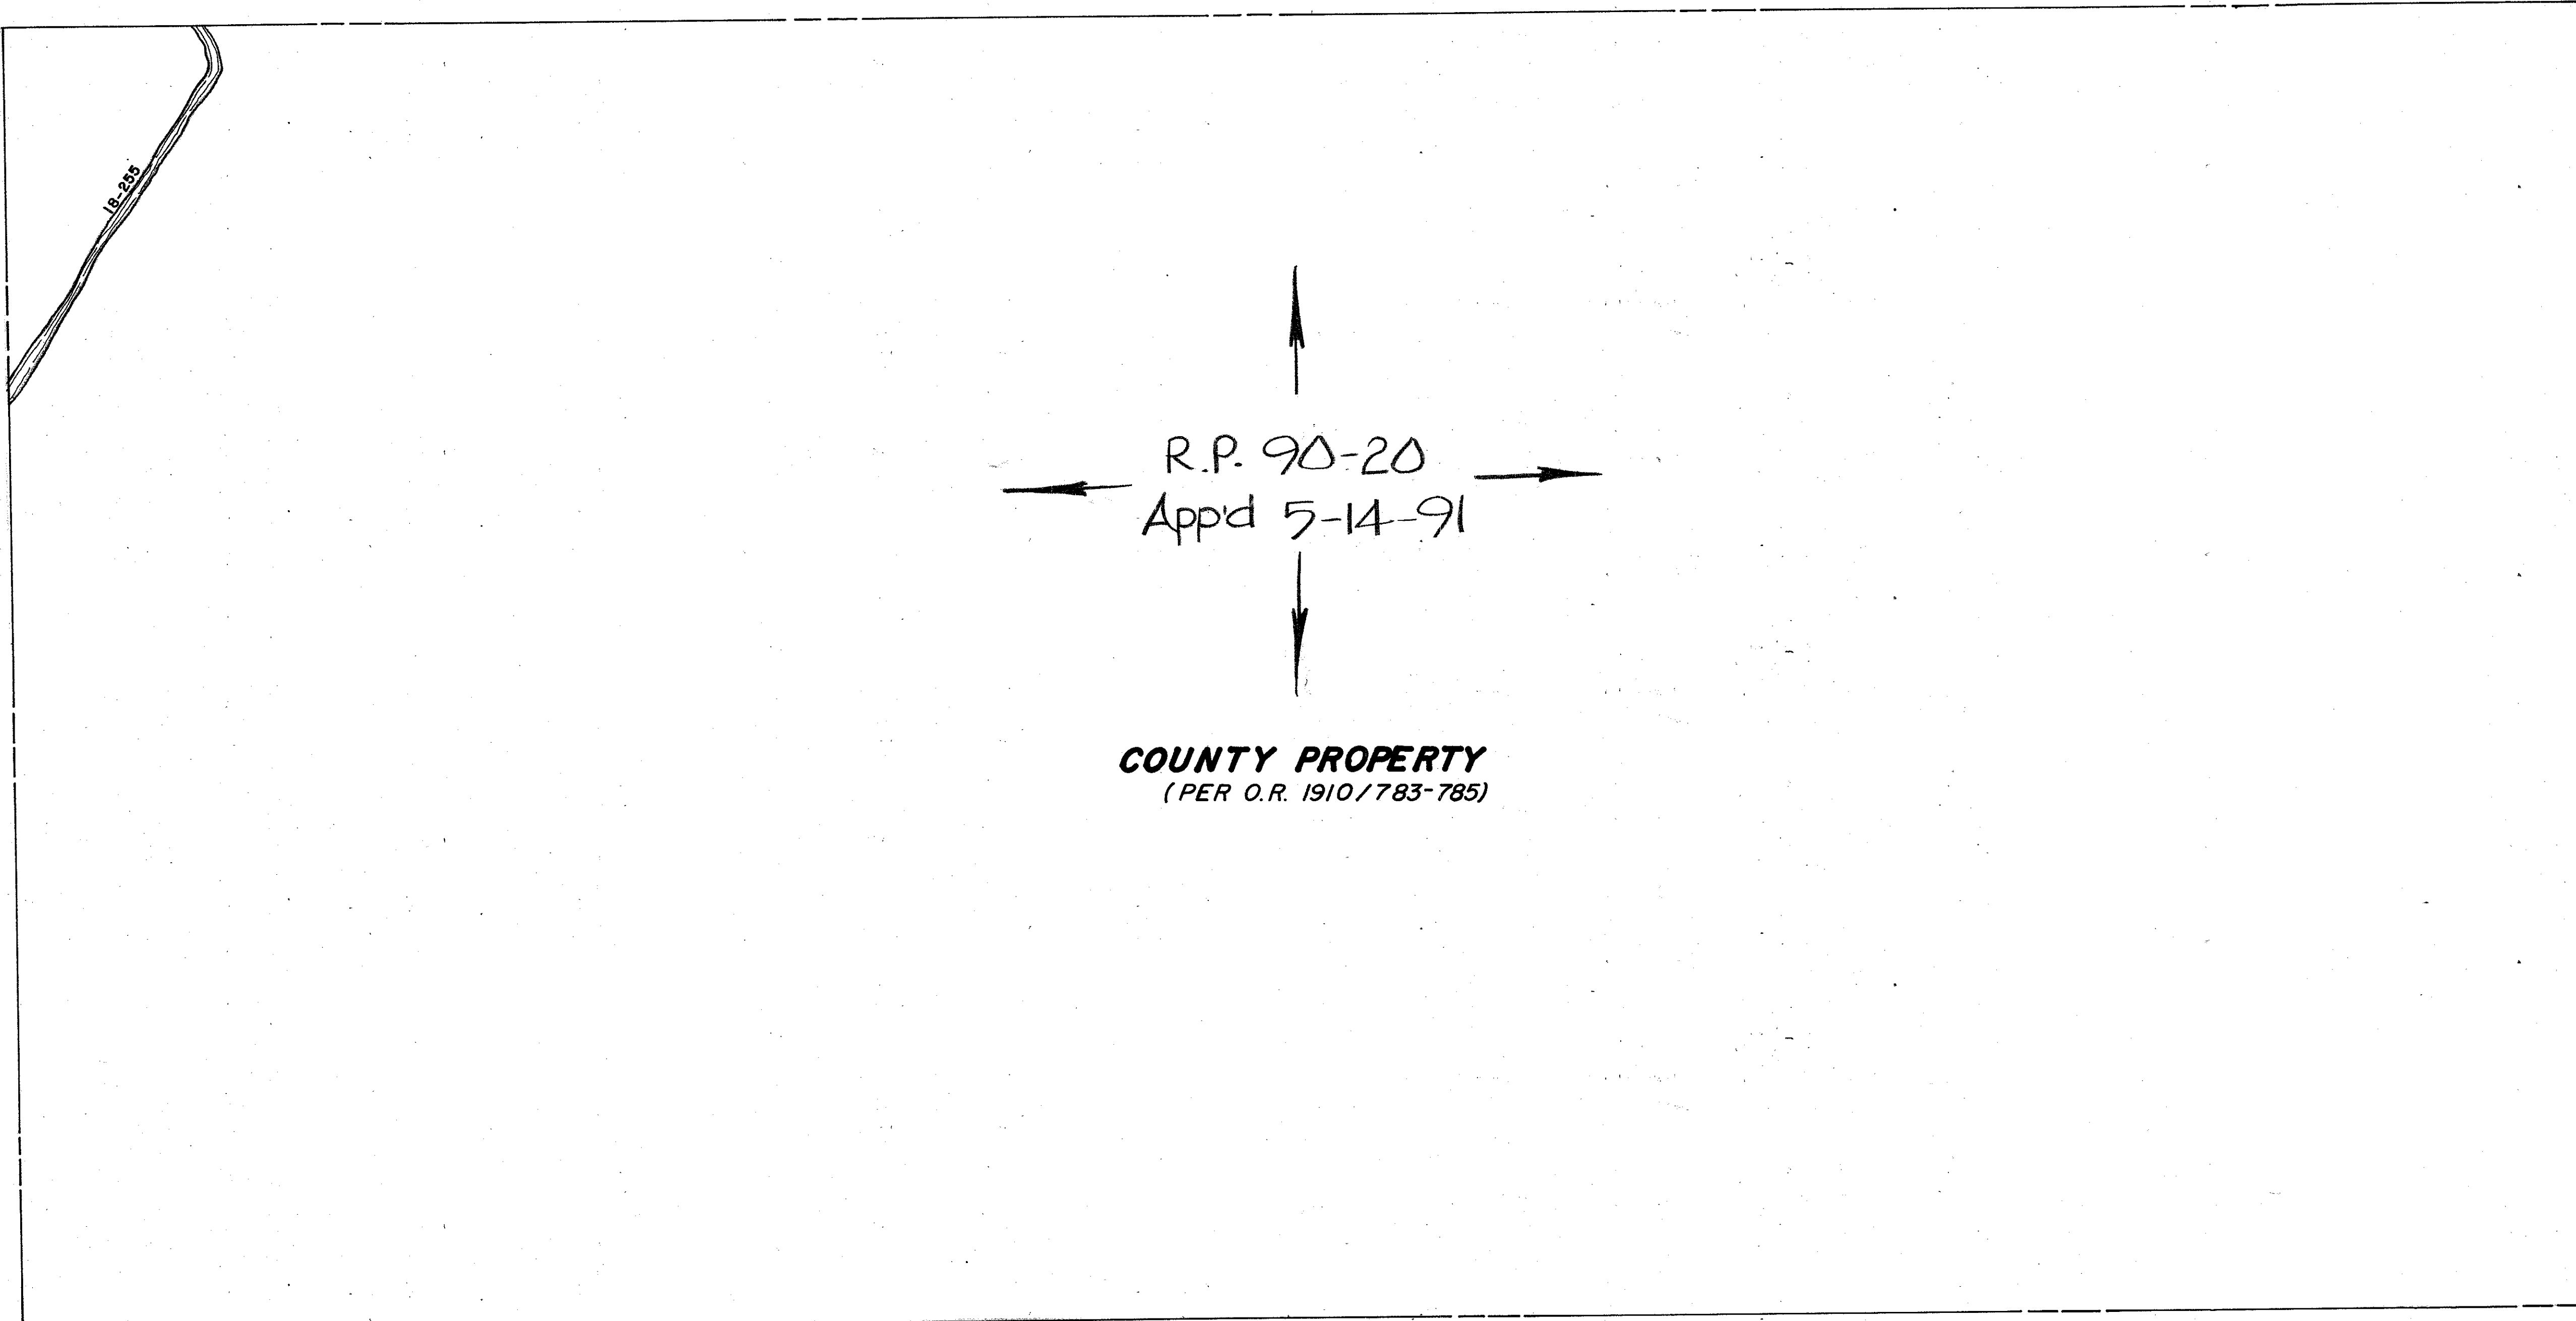

S 1/2 9-38S-19E SHT 340


S 1/2 11-38S-19E SHT 344

COUNTY PROPERTY
(PER O.R. 1910/783-785)

R.P. 90-20
App'd 5-14-91

SEC. COR. 697

N 1/2 15-38S-19E SHT 351

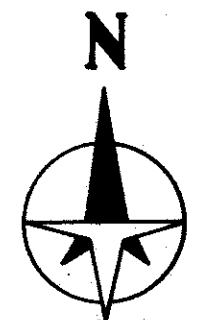

LEGEND:

- ☐ County Section Corner Monument
- ⊠ County Bench Mark
- Permanent Ref. Mon. for Subs.
- ① Subdivision Index Number

REVISIONS	
DATE	DESCRIPTION
NOV 1987	ADDED DRAINAGE DITCH & NUMBER
JAN 1988	COUNTY PROP BY W.O. PER O.R. 1910/783-785

SARASOTA COUNTY,
FLORIDA

Scale: 1" = 200' Date: JAN. 1987

Drawn By: C.C.

S. 1/2 SECTION 10,
TWP. 38S., RNG. 19E.

Sheet No.

342