


N. 1/2 11-38S-19E. SHT. 343

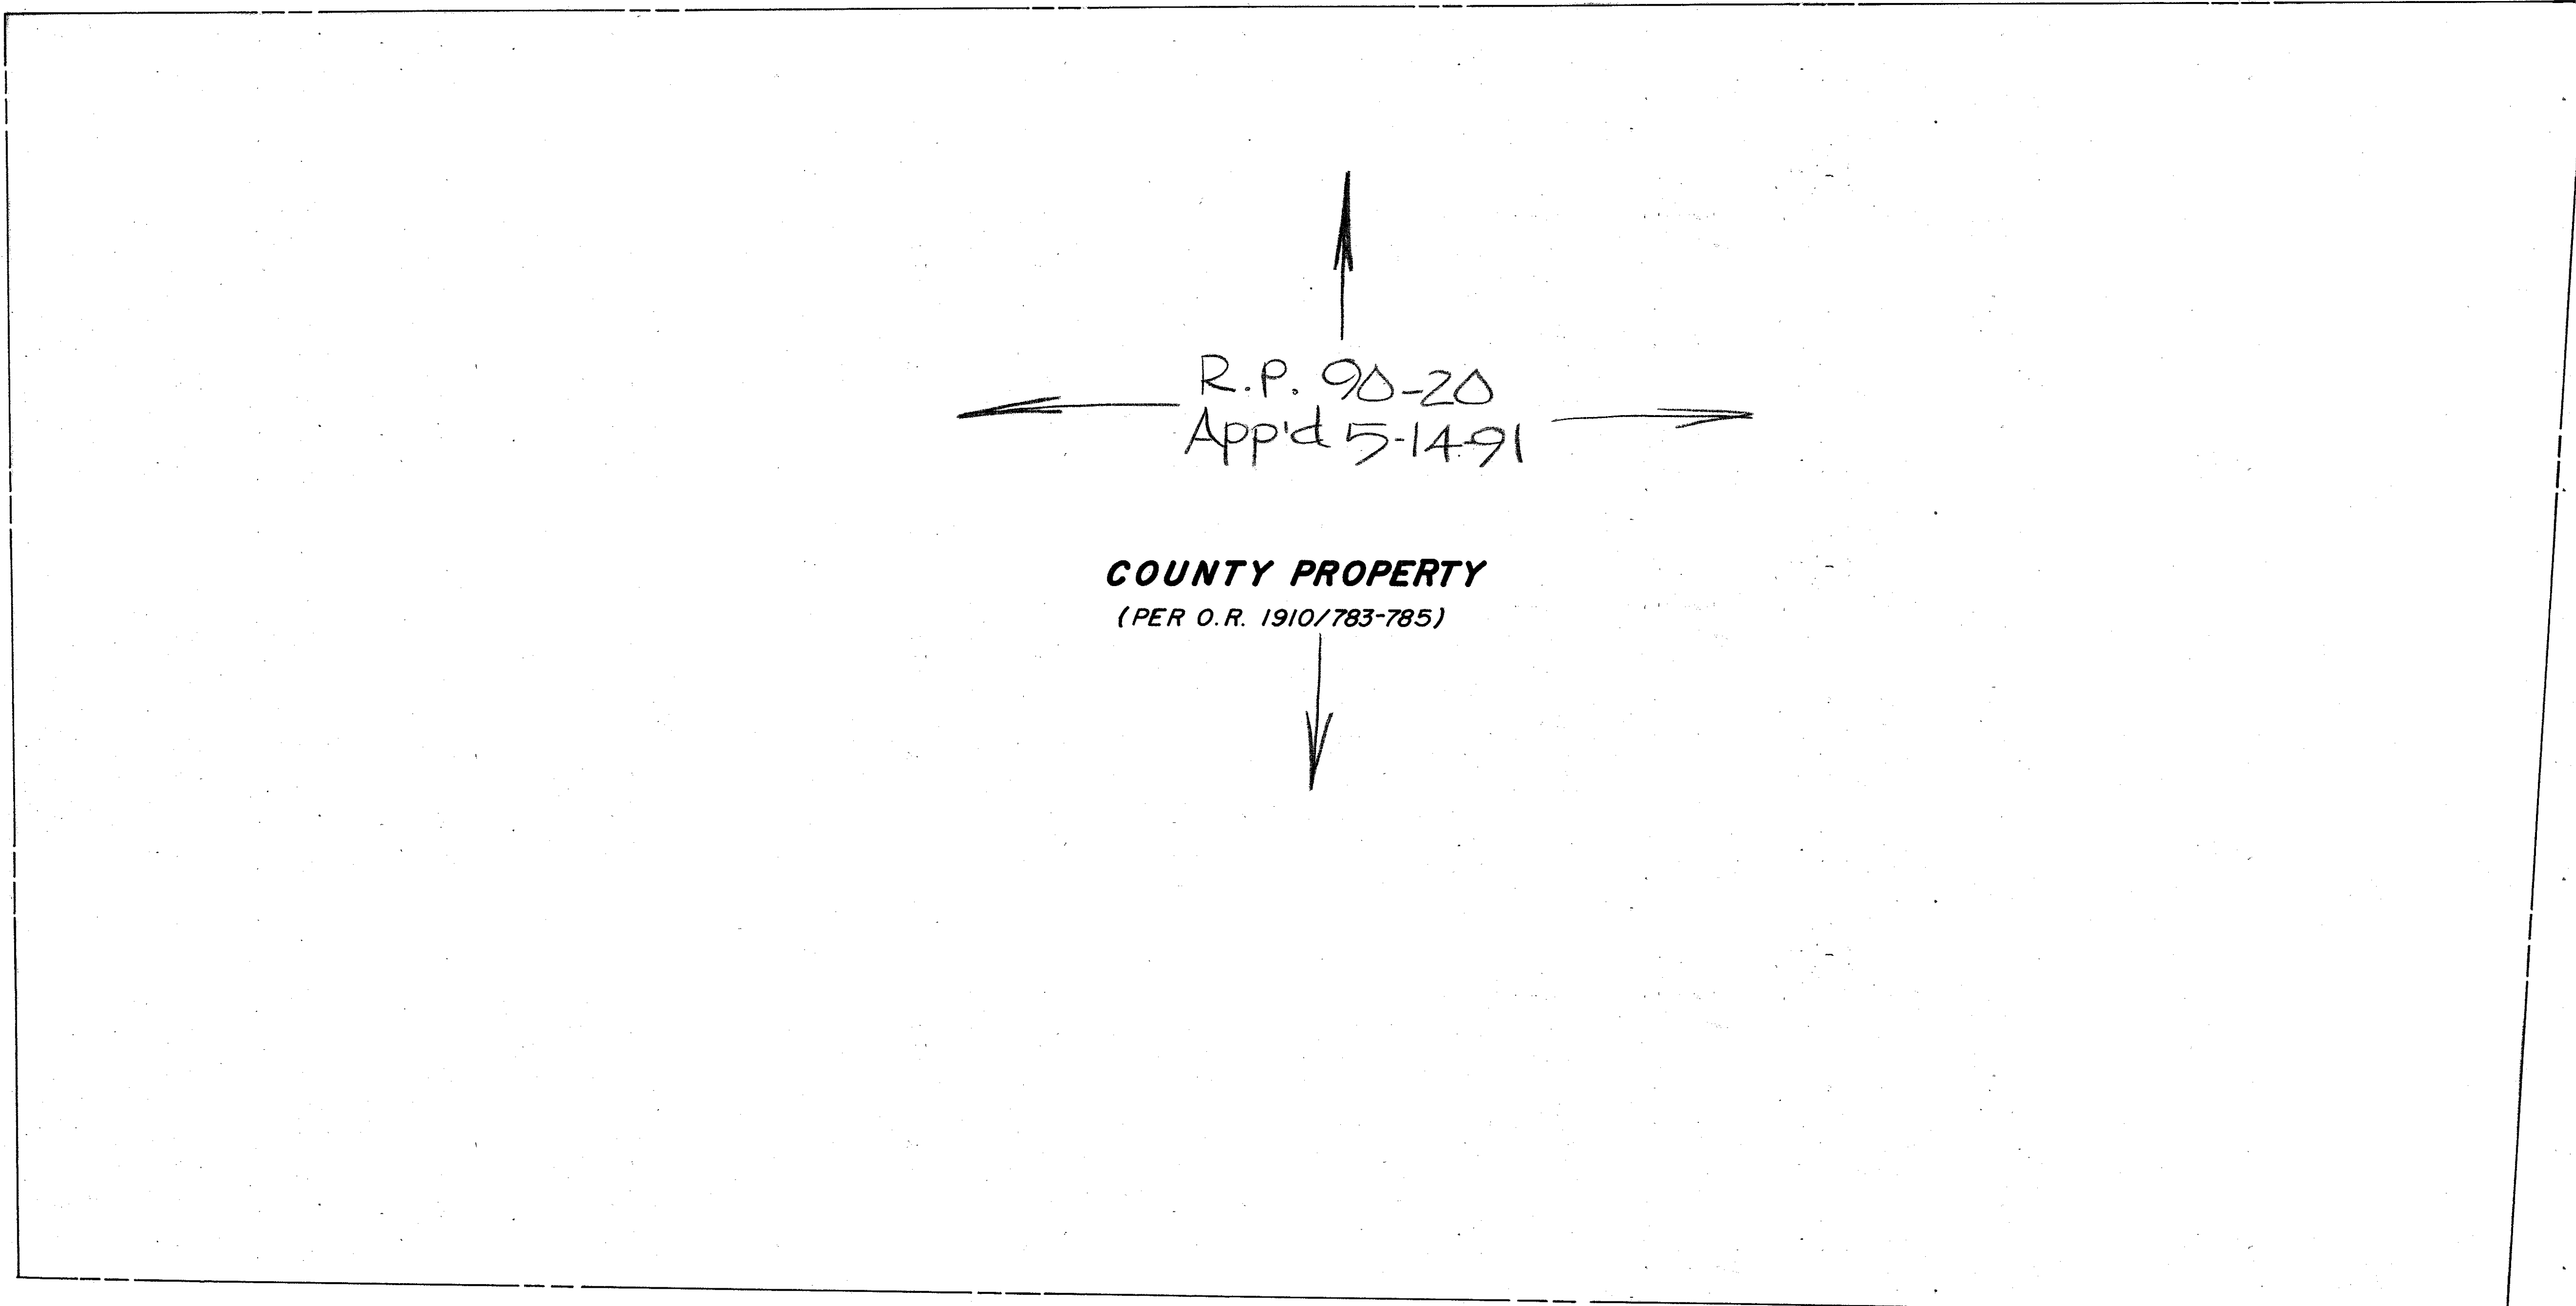


S. 1/2 10-38S-19E. SHT. 342

1/2 12-38S-19E. SHT. 346

N. 1/2 14-38S-19E. SHT. 349

SEC. COR. 923

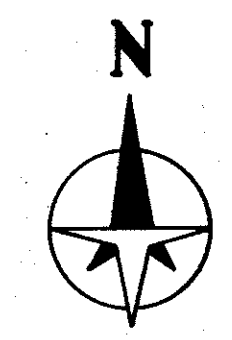

LEGEND:

- ☐ County Section Corner Monument
- ⊠ County Bench Mark
- Permanent Ref. Mon. for Subs.
- ① Subdivision Index Number

REVISIONS	
DATE	DESCRIPTION
JAN. 1987	COUNTY PROP. BY W.D. PER O.R. 1910/783-785

**SARASOTA COUNTY,  
FLORIDA**

Scale: 1" = 200'      Date: JAN. 1987  
 Drawn By: C.C.

**SI/2 SECTION 11  
TWP. 38S., RNG. 19E.**

Sheet No.  
**344**