

N 1/2 13-38-19 Sht. No. 347



S 1/2 14-38-19 Sht. No. 350

S 1/2 18-38-20 Sht. No. 684

N 1/2 24-38-19 Sht. No. 369

S.E. 1263
App'd
07-09-91

County Property per O.R. 1658/1814
CARLTON RESERVE

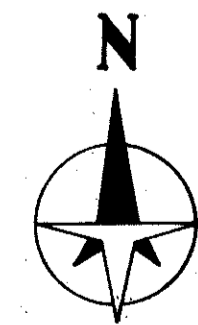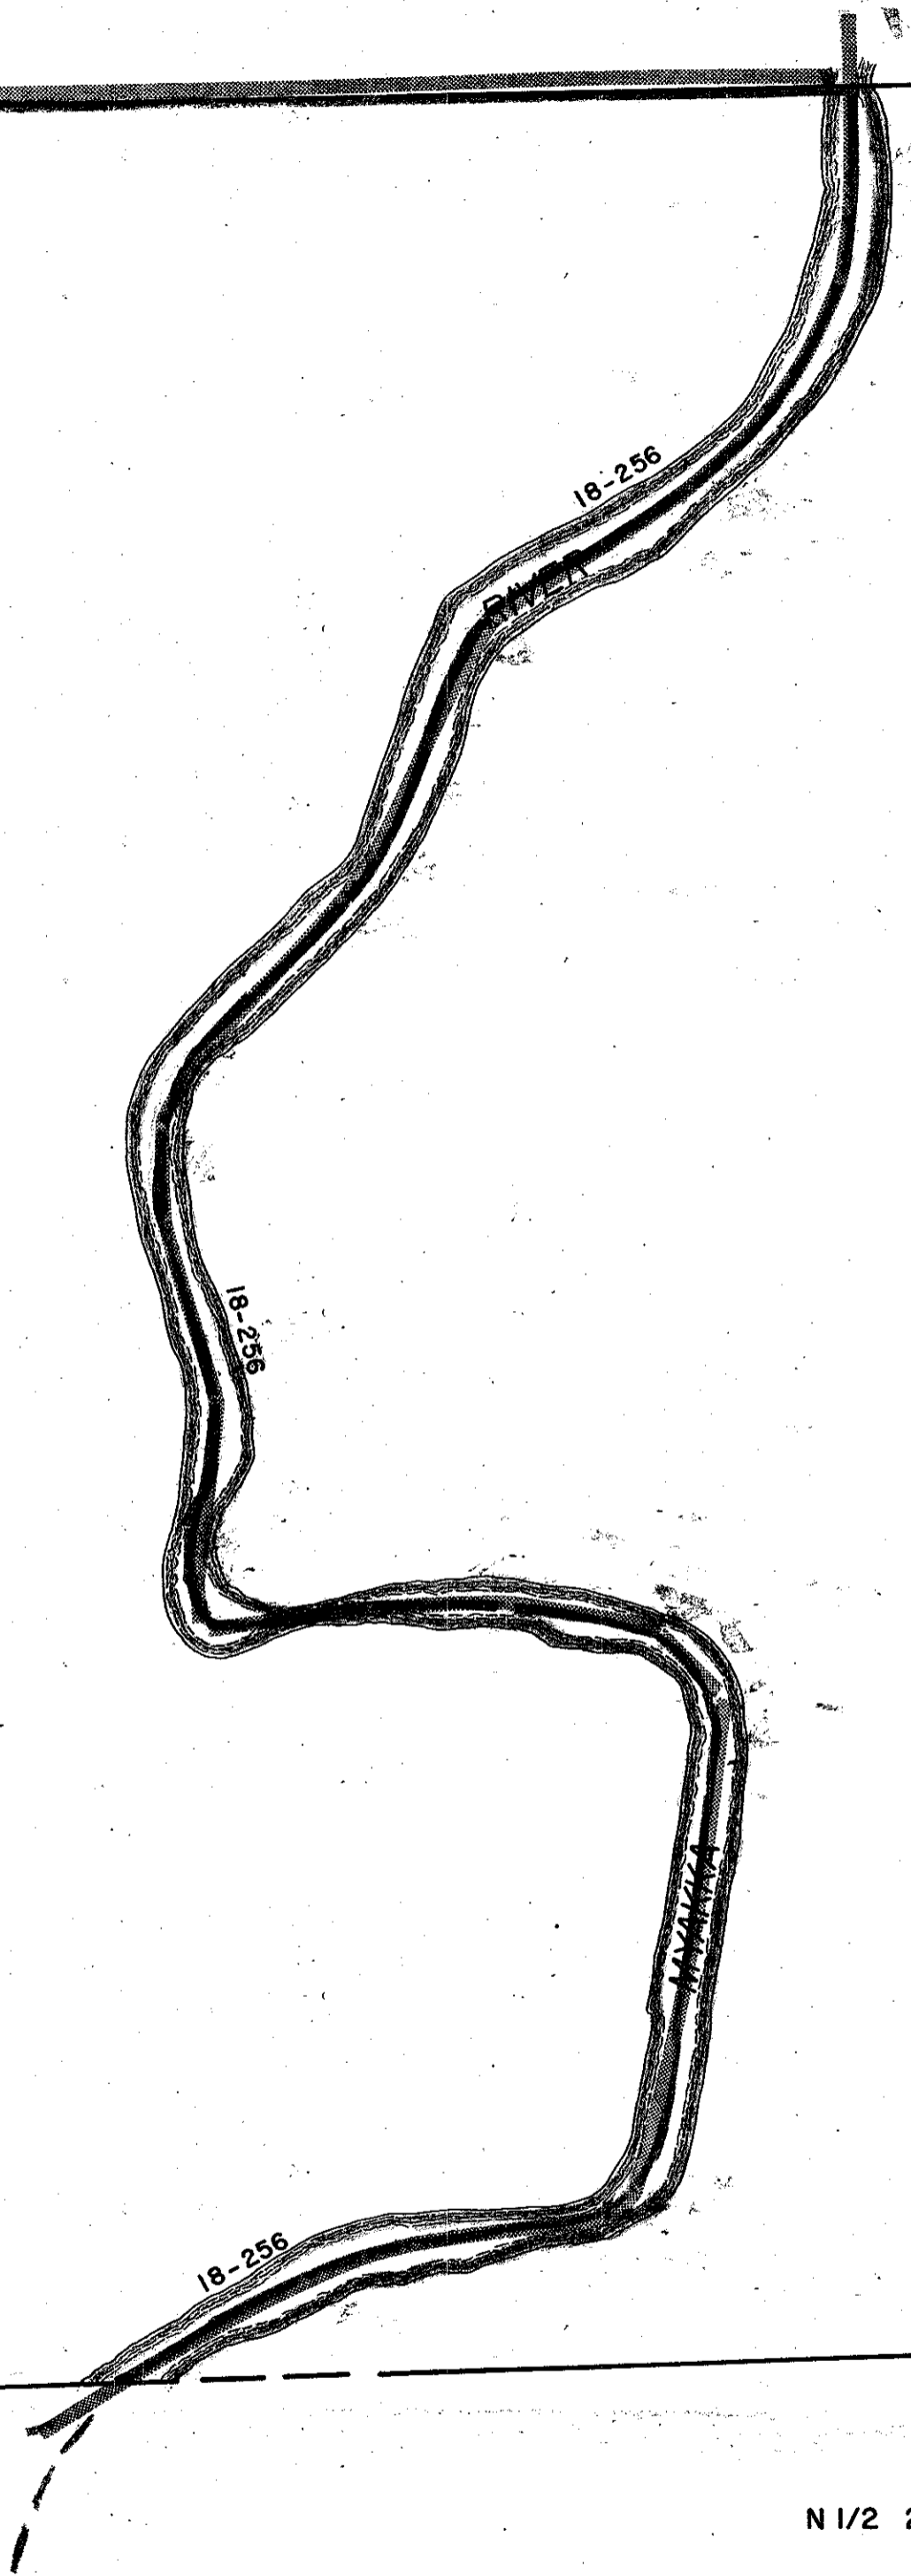

LEGEND:

- ▣ County Section Corner Monument
- ⊙ County Bench Mark
- Permanent Ref. Mon. for Subs.
- ① Subdivision Index Number

REVISIONS	
DATE	DESCRIPTION
April, 1980	Drawn from U.S.G.S. Map
AUG. 1984	County Property per O.R. 1658/1814
NOV. 1987	ADDED DRAINAGE EASEMENT
AUG. 1992	CARLTON RESERVE WAS McARTHUR TRACT

SARASOTA COUNTY,
FLORIDA
Scale: 1" = 200' Date: April, 1980

S 1/2 SECTION 13
TWP. 38 S., RGE. 19 E.

Sheet No.
348