


N 1/2 18-38-19, Sht. No. 357

SEC. COR. 497

SEC. COR. 407

S 1/2 13-38-18, Sht. No. 154

S 1/2 17-38-19, Sht. No. 356

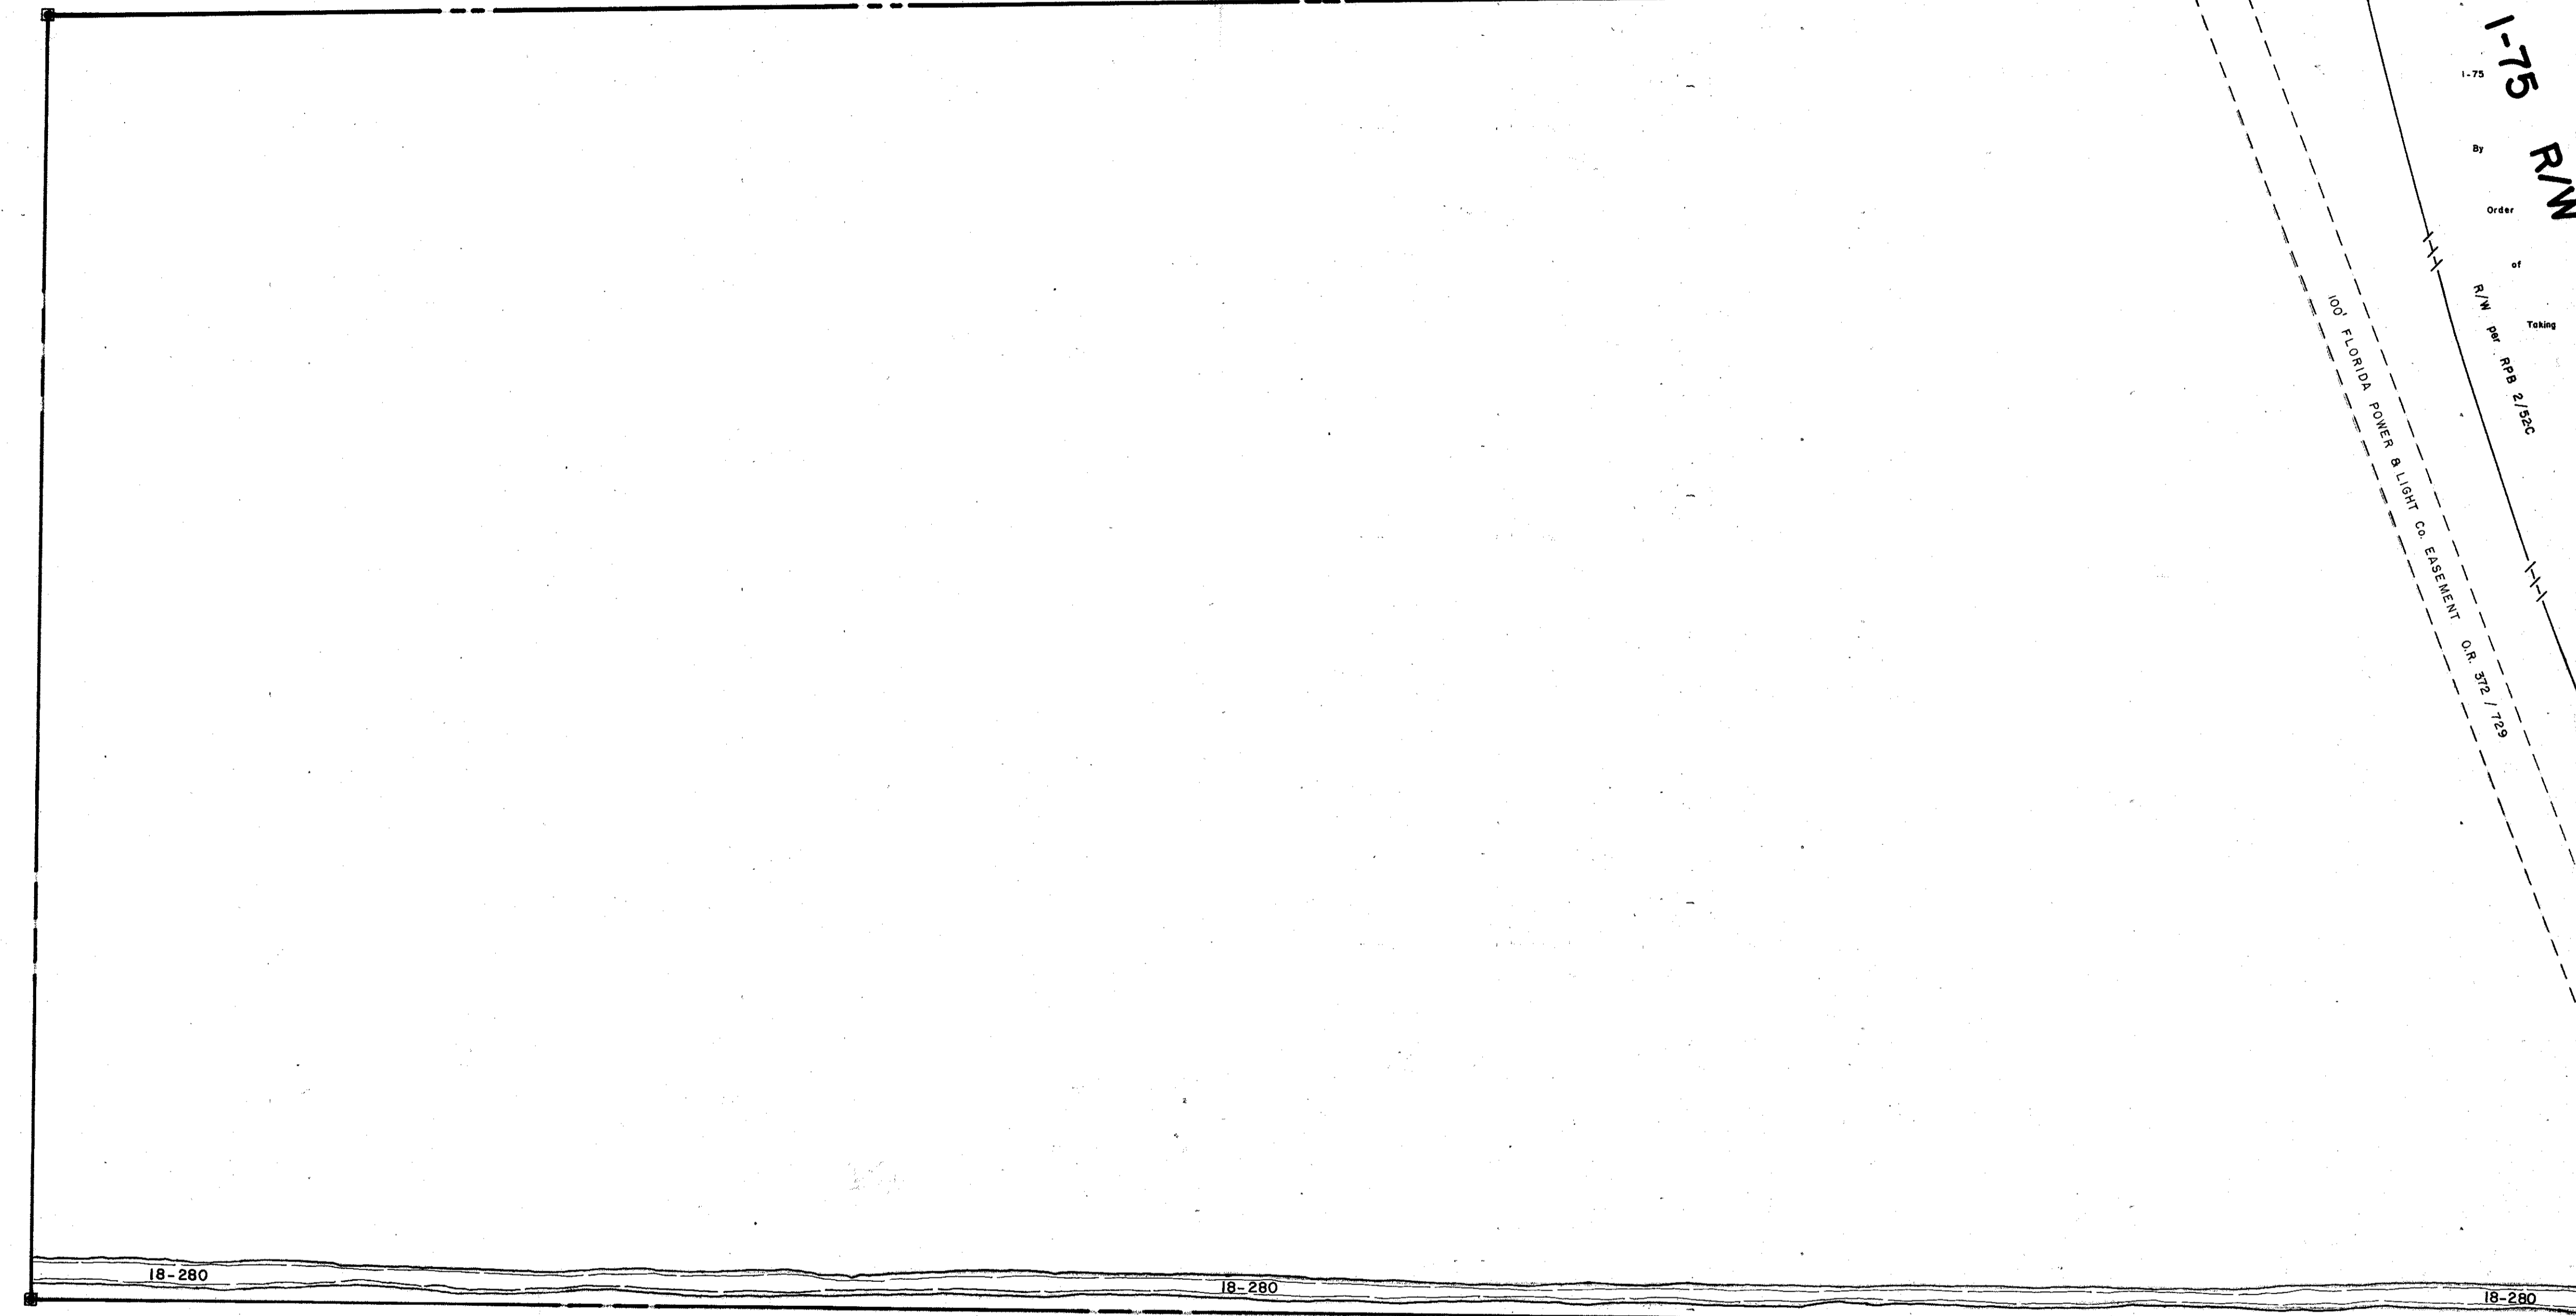

SEC. COR. 408

SEC. COR. 498

N 1/2 19-38-19, Sht. No. 359



LEGEND:

- ▣ County Section Corner Monument
- ⊕ County Bench Mark
- Permanent Ref. Mon. for Subs.
- ① Subdivision Index Number

REVISIONS	
DATE	DESCRIPTION
MARCH 1977	1-75, By Order of Taking
FEB. 1978	F.P.S.L. Co. EASE
SEP. 1982	SECTION CORNERS - DNR'd
AUG. 1985	CORRECTED SECTION LINES
NOV. 1987	ADDED DRAINAGE DITCH & NUMBERS

SARASOTA COUNTY, FLORIDA

Scale: 1" = 200' Date: Dec., 1973

S. 1/2 Section 18
Twp. 38 S.- Rge. 19 E.

Sheet No.

358